


Floorplan View showing location of brick wall sections

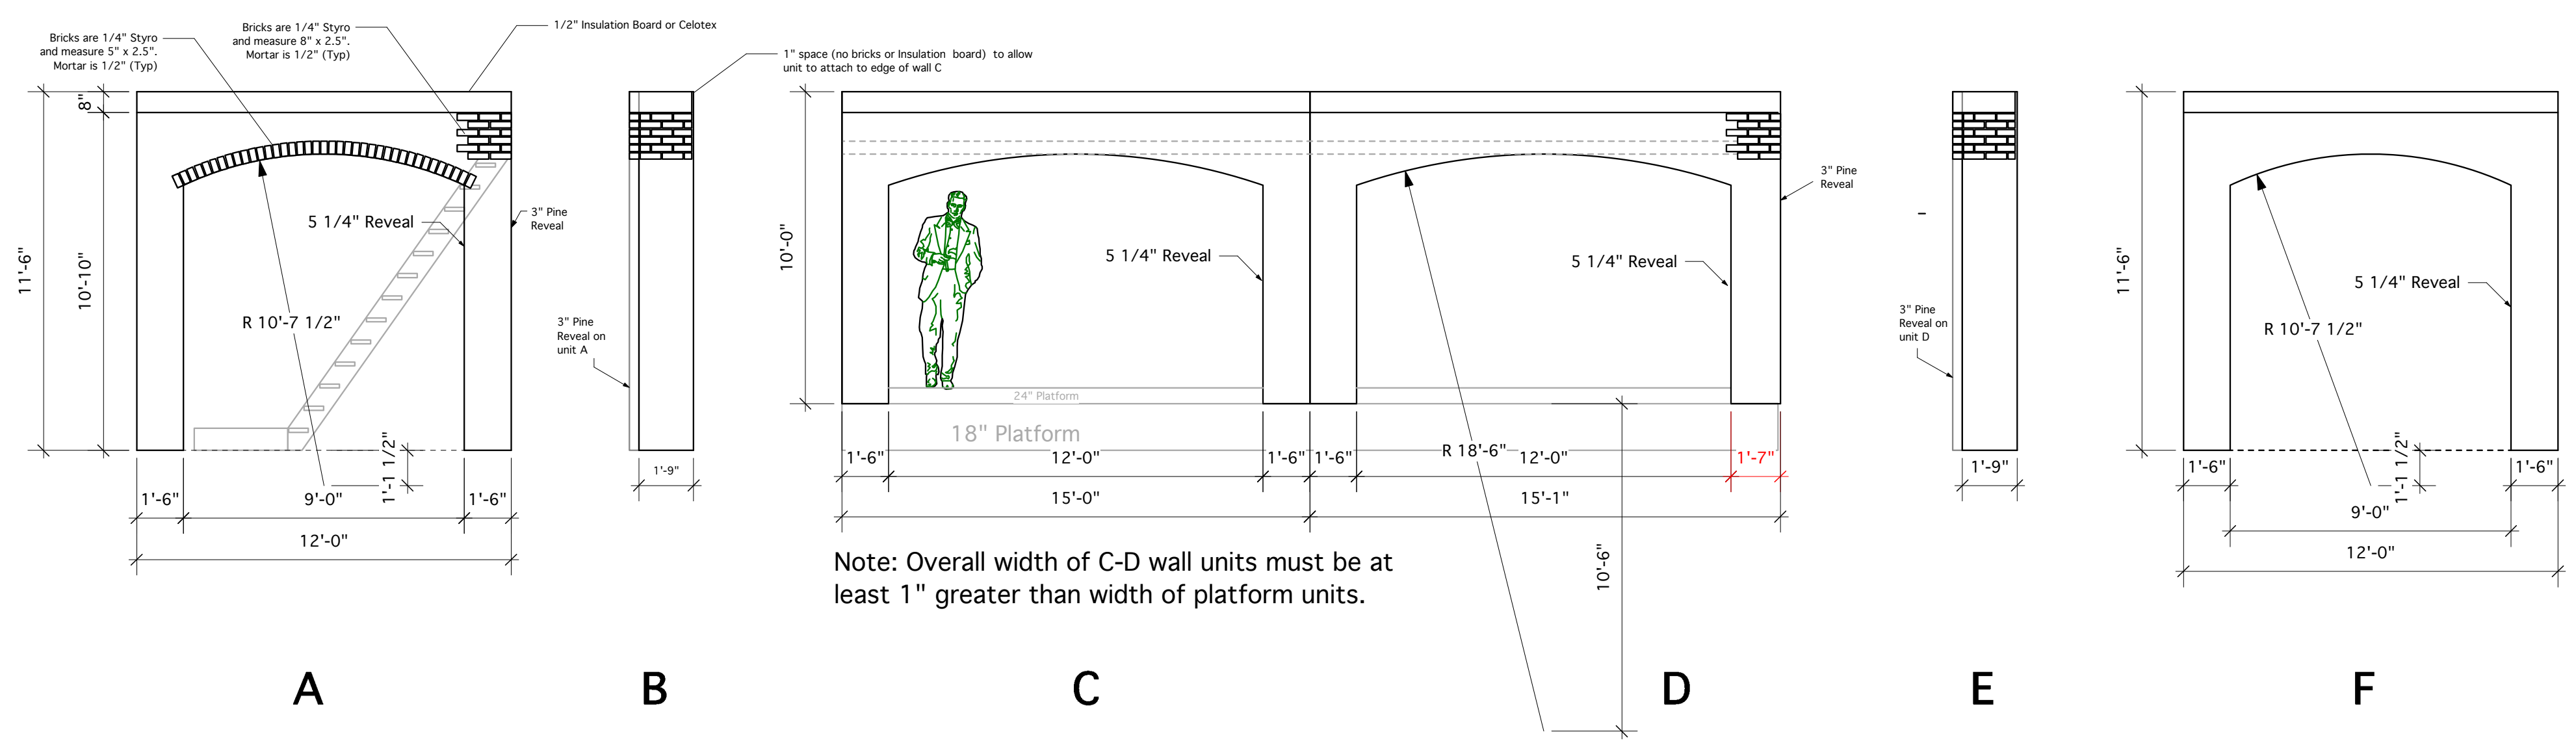

Brick Arch Unit Elevations

The American Clock	
St. Olaf Kelsey Theatre	
Brick Archways: Elevations and Details	
Date: 9/05/03	Scale: 1/4"=1'-0"
B. Bjorklund	Revision: 0
2 of	