



Clock Unit Front Elevation
Scale: 1/2"=1'-0"

Clock Unit Steel Framing

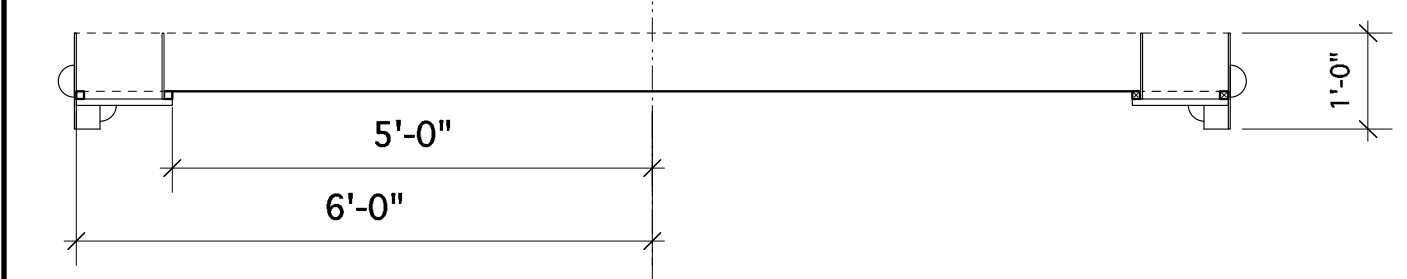


Section View on A-A'

Enlarged Detail of A-A' Section view
Scale: 2"-1'-0"

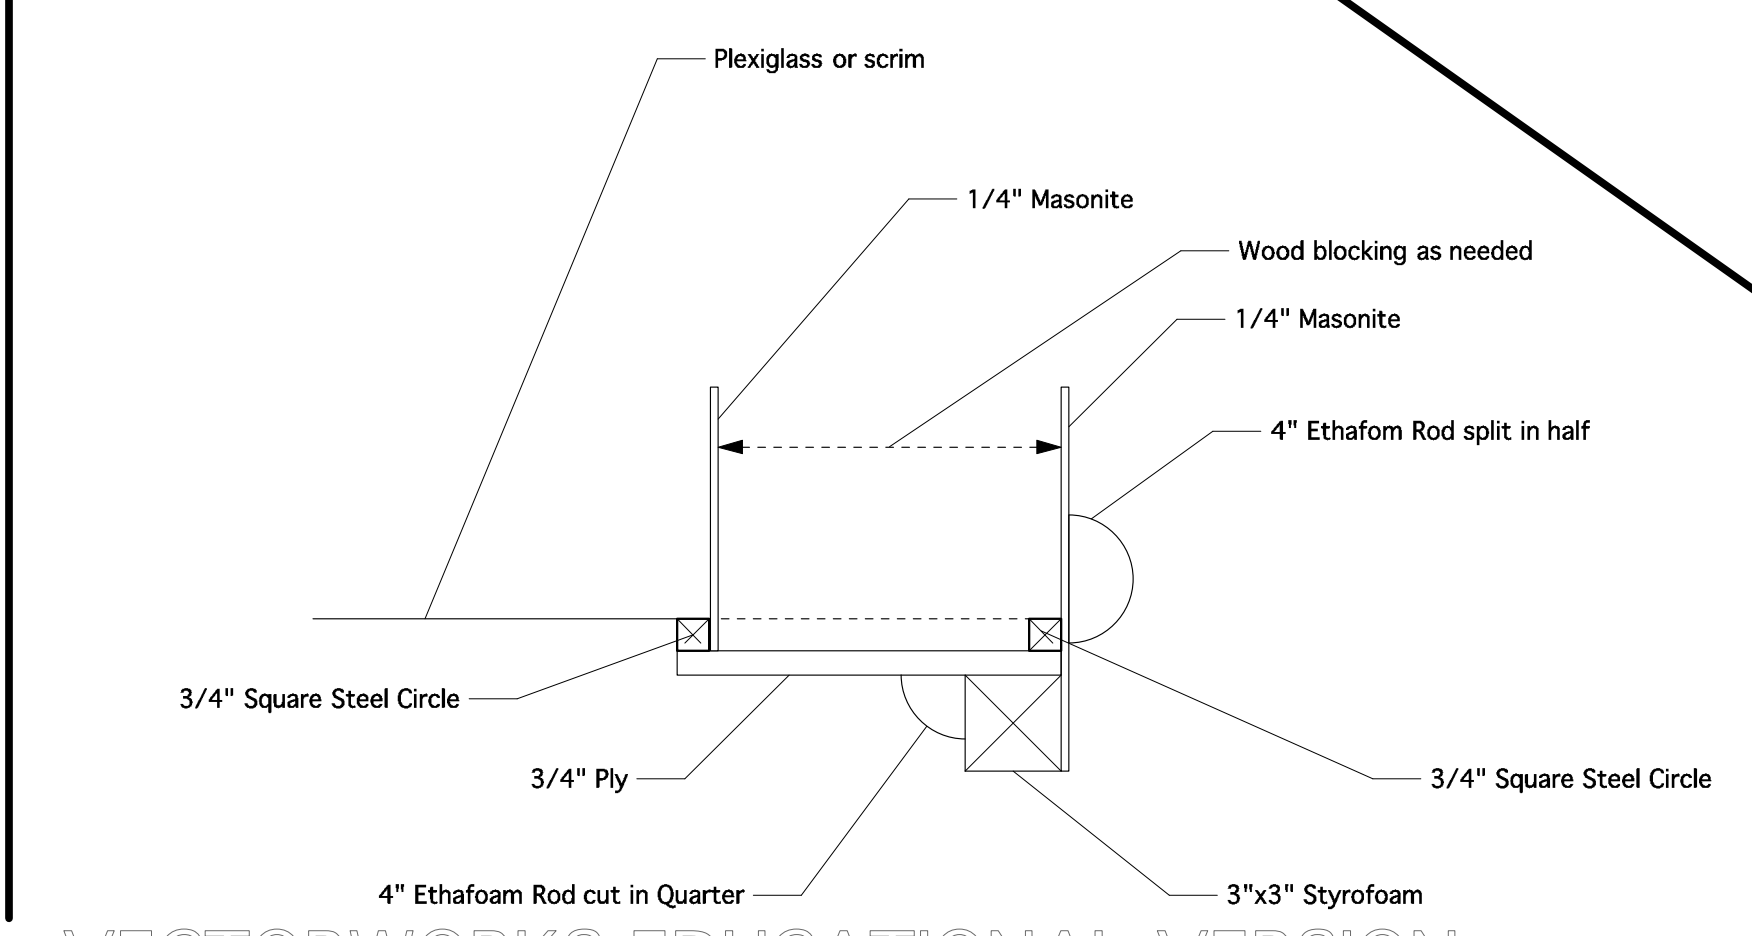

Painted drop: Line 34 36'-0" x 20'-0"
Dashed Lines show 8' Muslin pieces
Scale: 1/4"=1'-0"

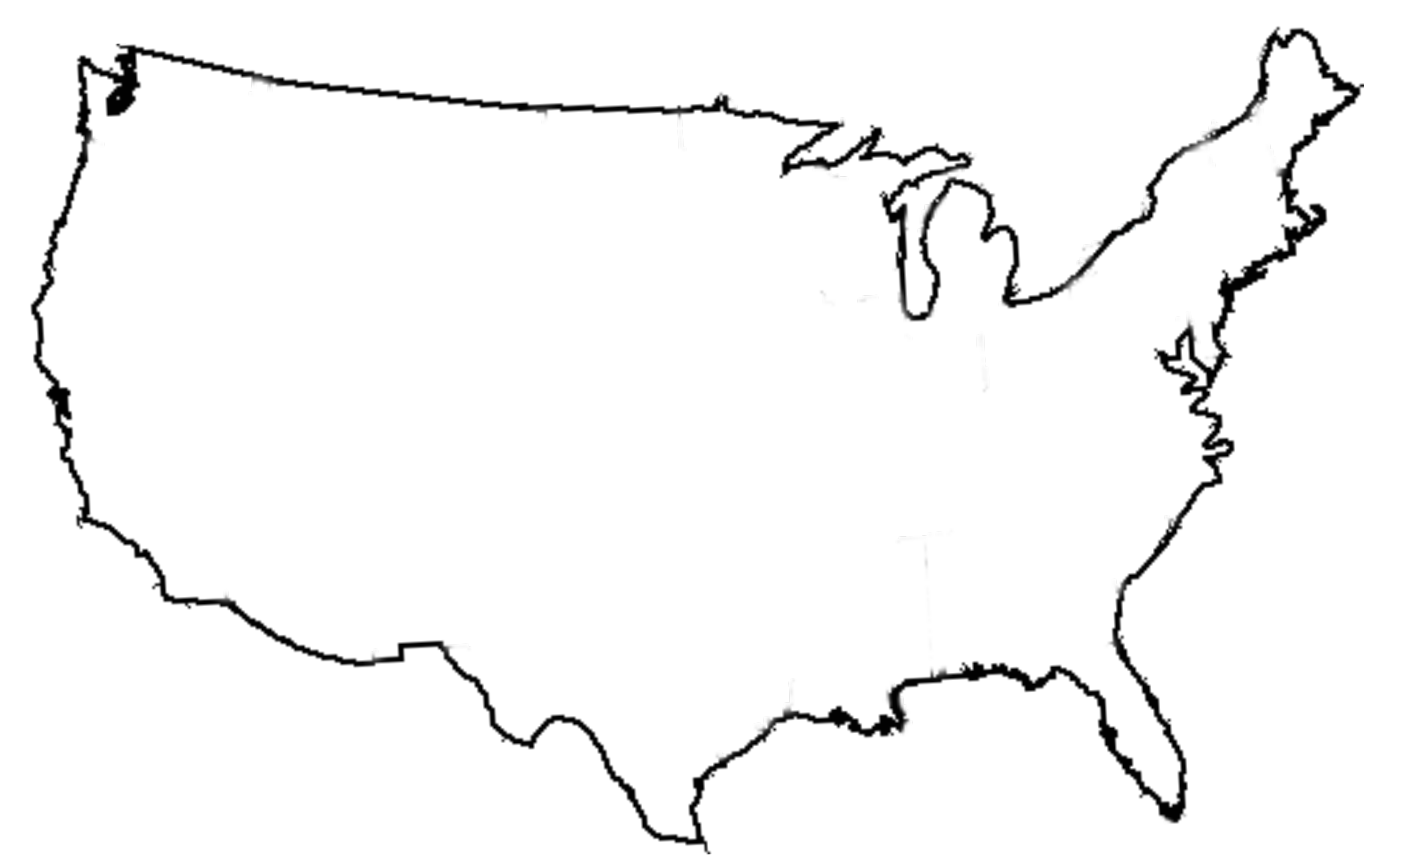

Line Image for Drawing

The American Clock	
St. Olaf Kelsey Theatre	
Clock Unit and Painted Backdrop	
Date: 9/05/03	Scale: As Noted
B. Bjorklund	Revision: 0
3 of	