
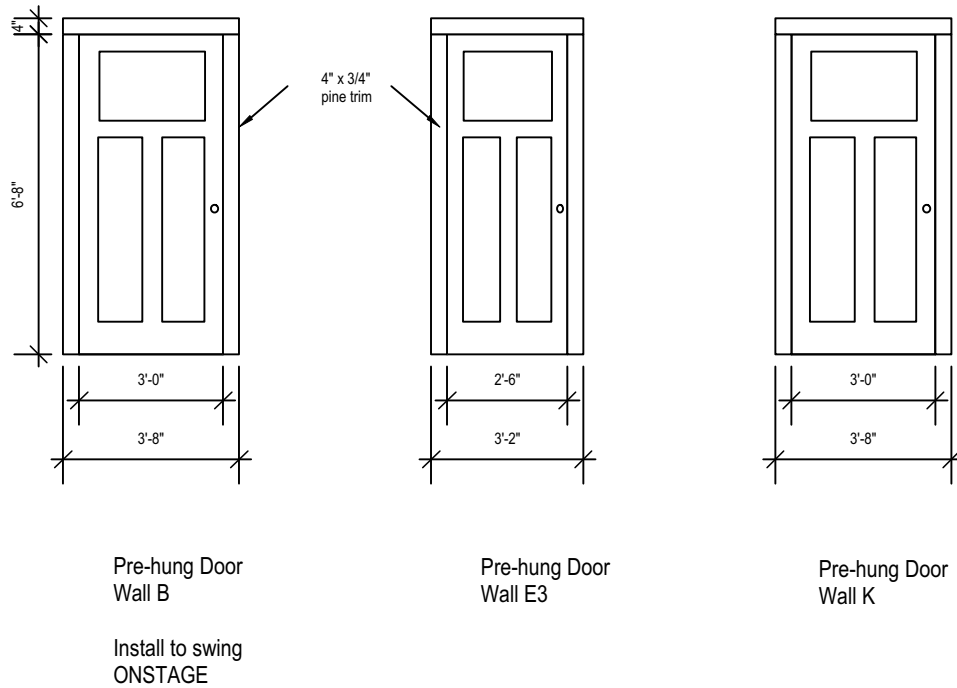
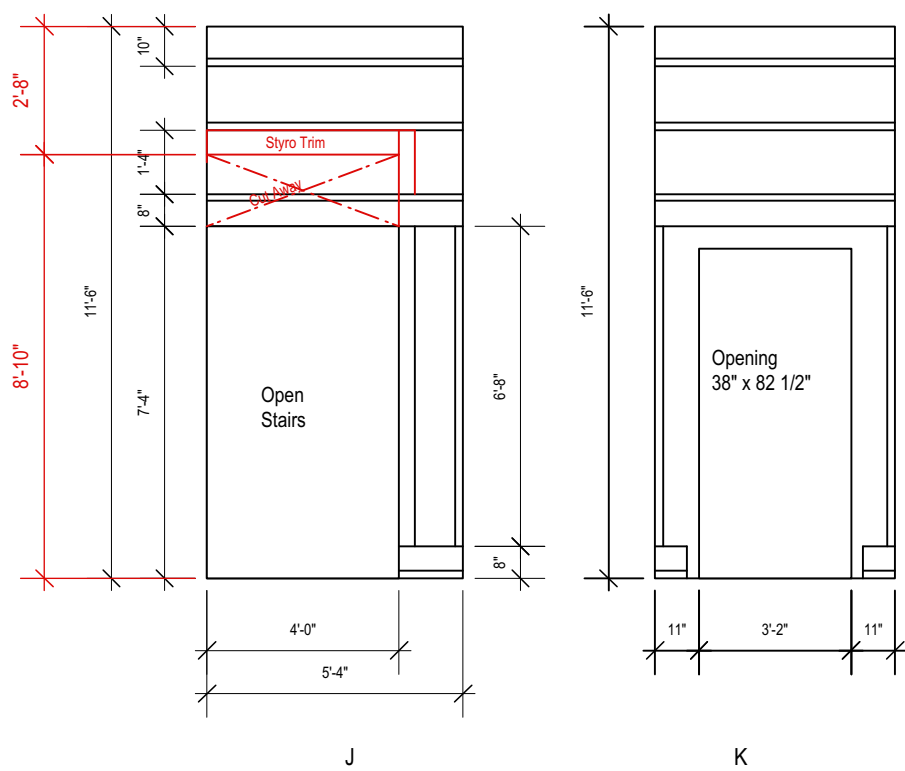


Fireplace

Build as a separate piece and slide into opening in wall unit "C"

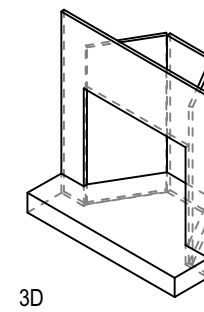

Door Schedule (special order)
Wall B- Menards 4110592 36 x 80 Flat Mission 3-Panel Right Inswing
Rough Opening 38" x 82 1/2" Install to swing onstage.
Wall E3- Menards 4110592 30 x 80 Flat Mission 3-Panel Left Inswing
Rough Opening 32" x 82 1/2"
Wall K- Menards 4110592 36 x 80 Flat Mission 3-Panel Left Inswing
Rough Opening 38" x 82 1/2"

Production Name	
The Mousetrap	
St. Olaf Kelsey Theatre	
Drawing Name	
Elevation #1	
Date: 2/23/19	Scale: 1/4" = 1'-0"
Name:	Revision:
B. Bjorklund	