



Section View of Platforms,  
Facing, and LED Panel Grille

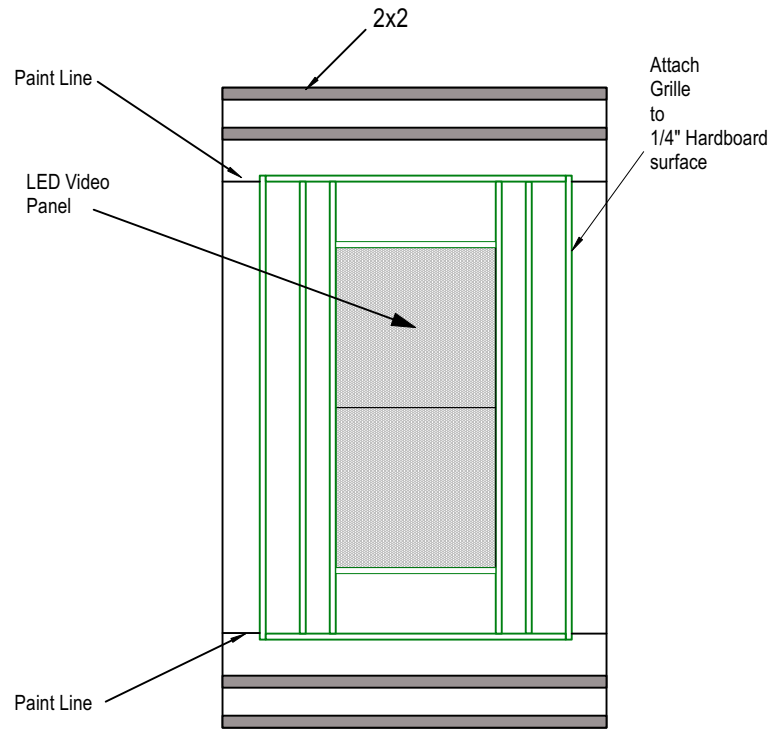

Platform Facing Panel  
Front Elevation (Typical)

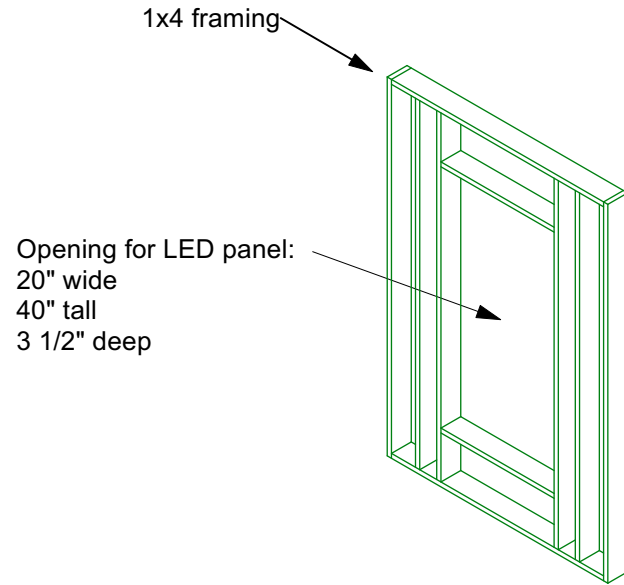

Grille Panel  
3D view (Typical)

Producing Organization

Northfield Schools

Production Title

2022 Rock N Roll Revival

Director

Ray  
Coudret

Drawing Information

Date 1/12/22 Revision:  
Drawn By B. Bjorklund 1/20/22

Scale

1/2"=1'-0"

Platform Facing Details  
with LED Panels

Drawing Number

X of X