
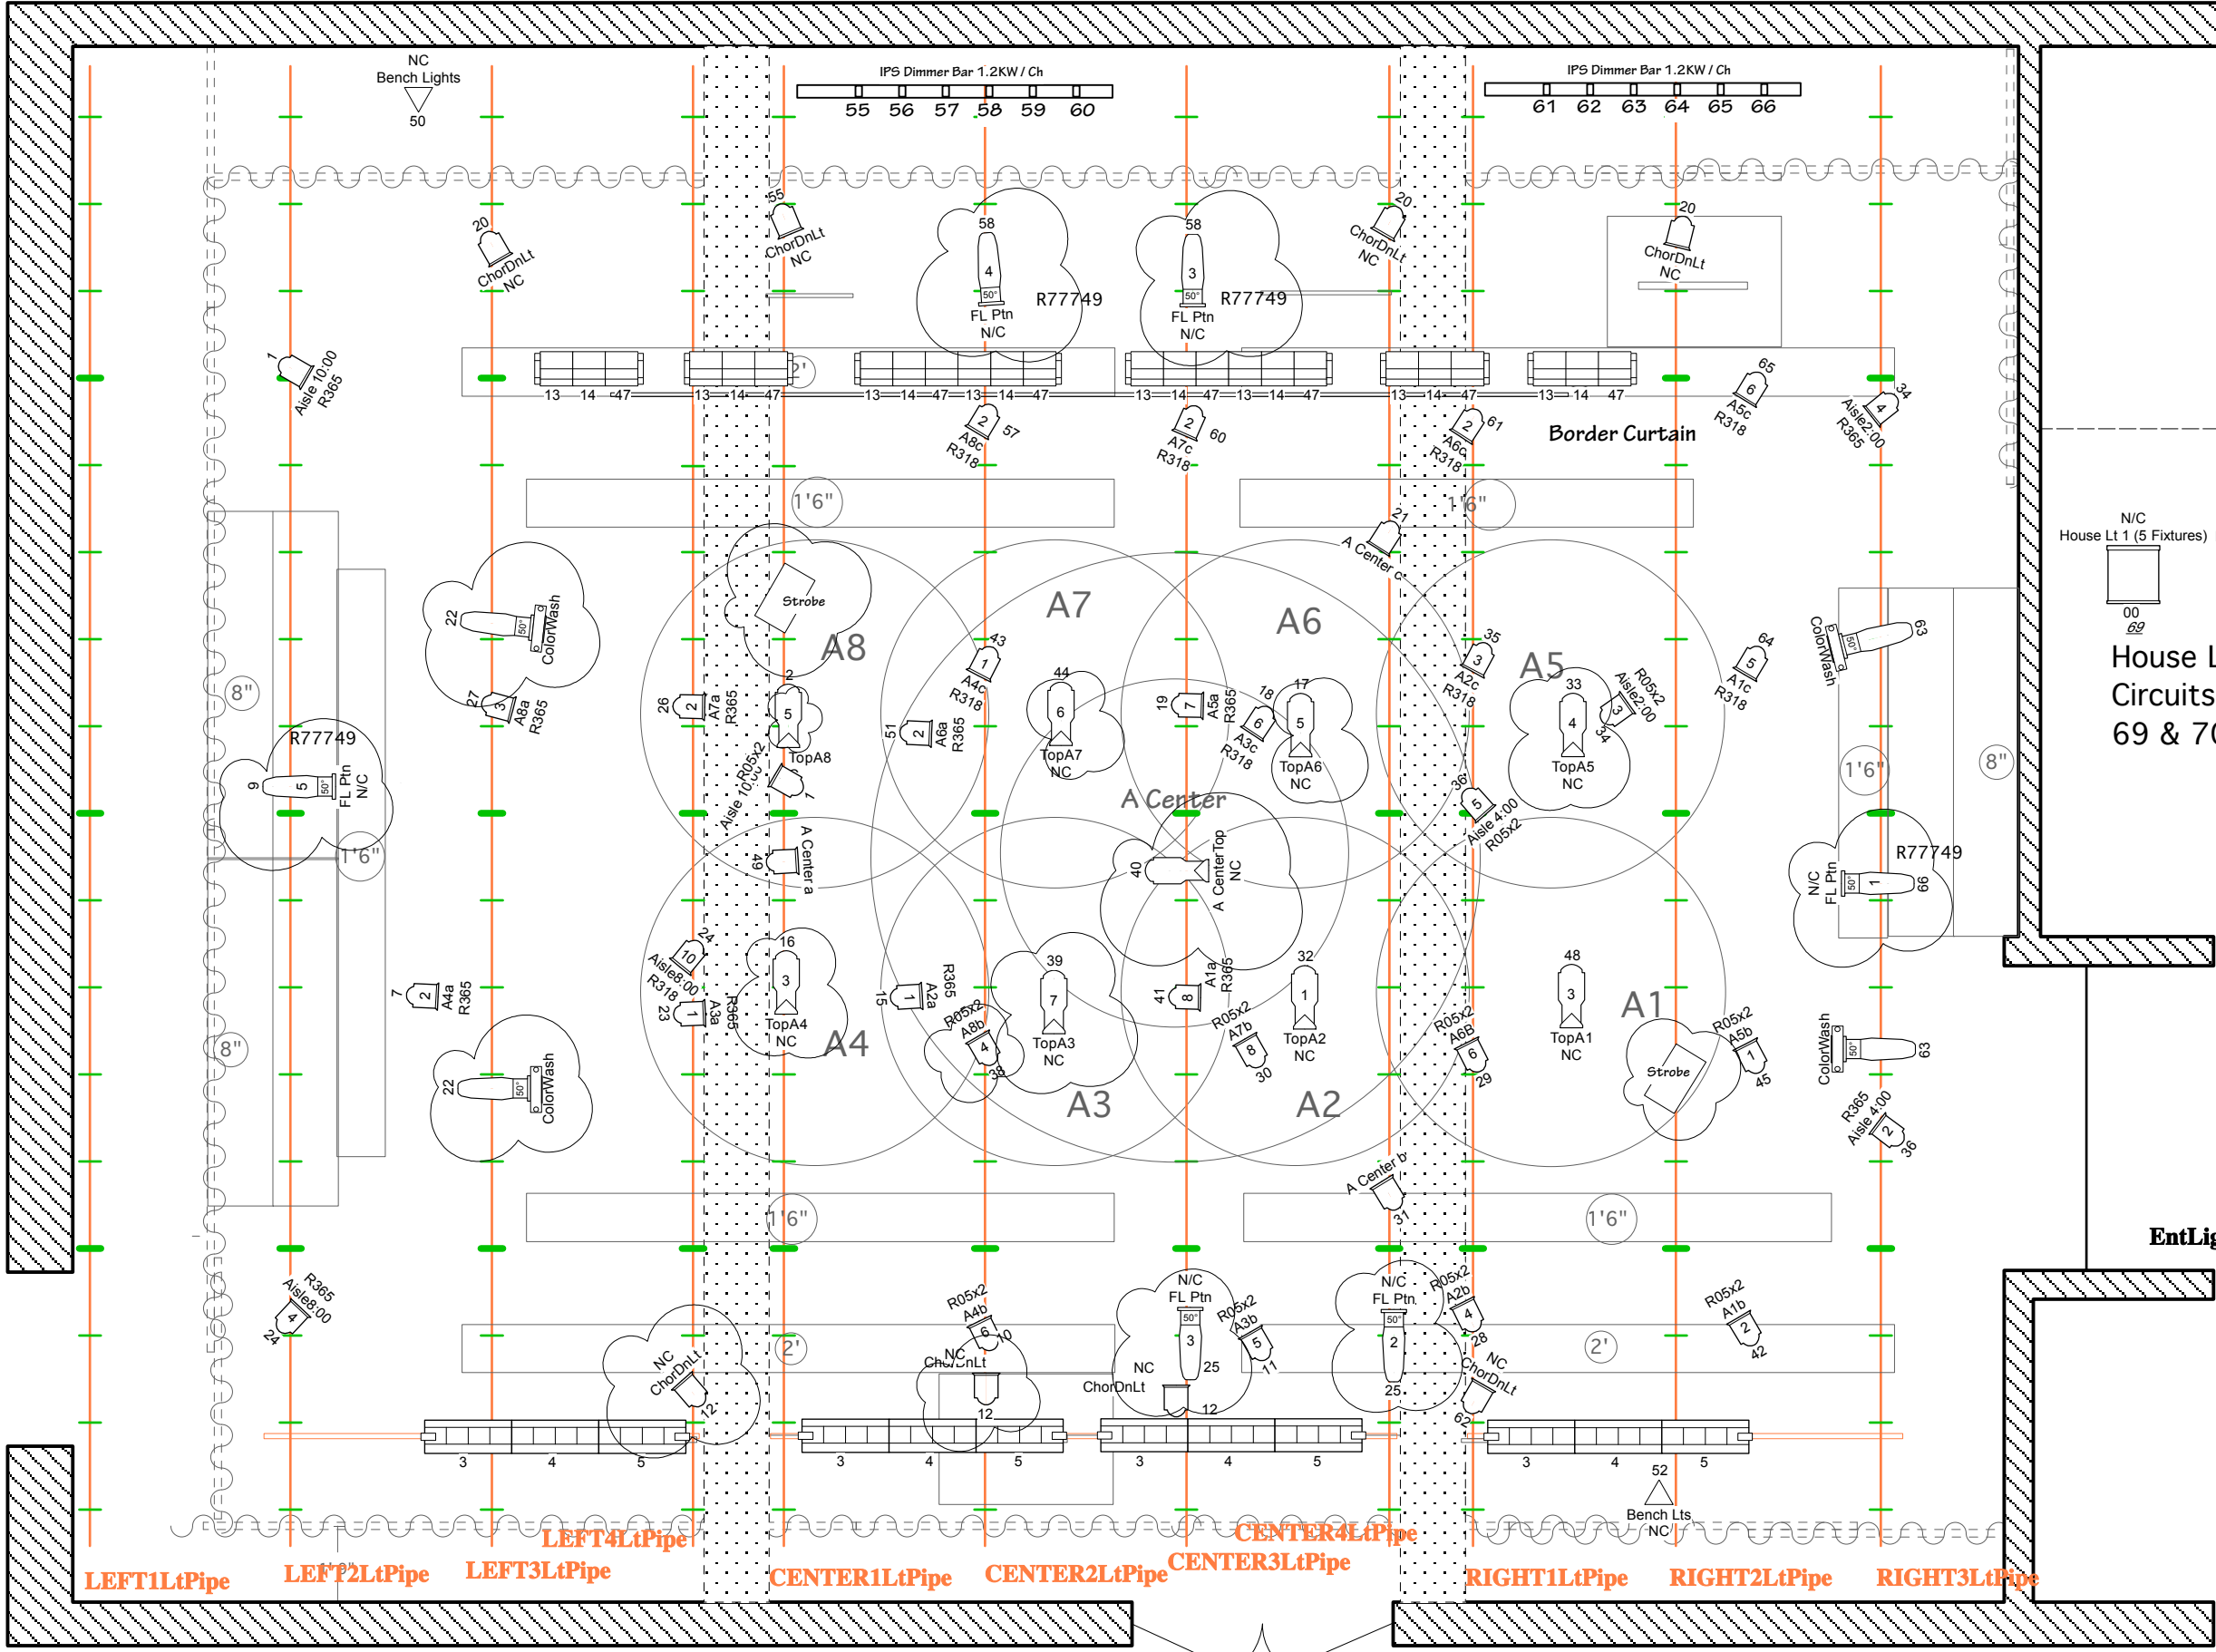


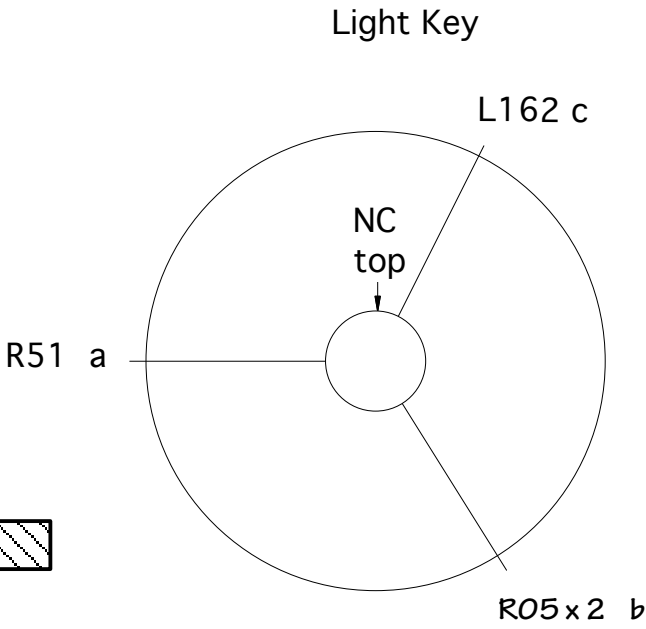

Instruments	Num In Inventory	Used	Remaining
65Q 6" Fres	100	43	57
Alt 360Q 4.5 x 6	24	9	15
SL50	30	10	20
House Lights	2	2	0
Altman 52B Borderlight Cell	4	4	0
Altman 52B Borderlight Cell	4	4	0
Altman 52B Borderlight Cell	4	4	0
Ground Cyc Left	6	6	0
Ground Cyc Center	12	12	0
Ground Cyc Right	6	6	0
Accessories	Num In Inventory	Used	Remaining

Bacchae		
St. Olaf Haugen Theater		
Light Plot		
2/10/10	Scale: 1/4"=1' unless noted	1
B. Bjorklund	Revision: 2/10/10	