



Seating Closure Panels
Scale: 1/2" = 1'-0"


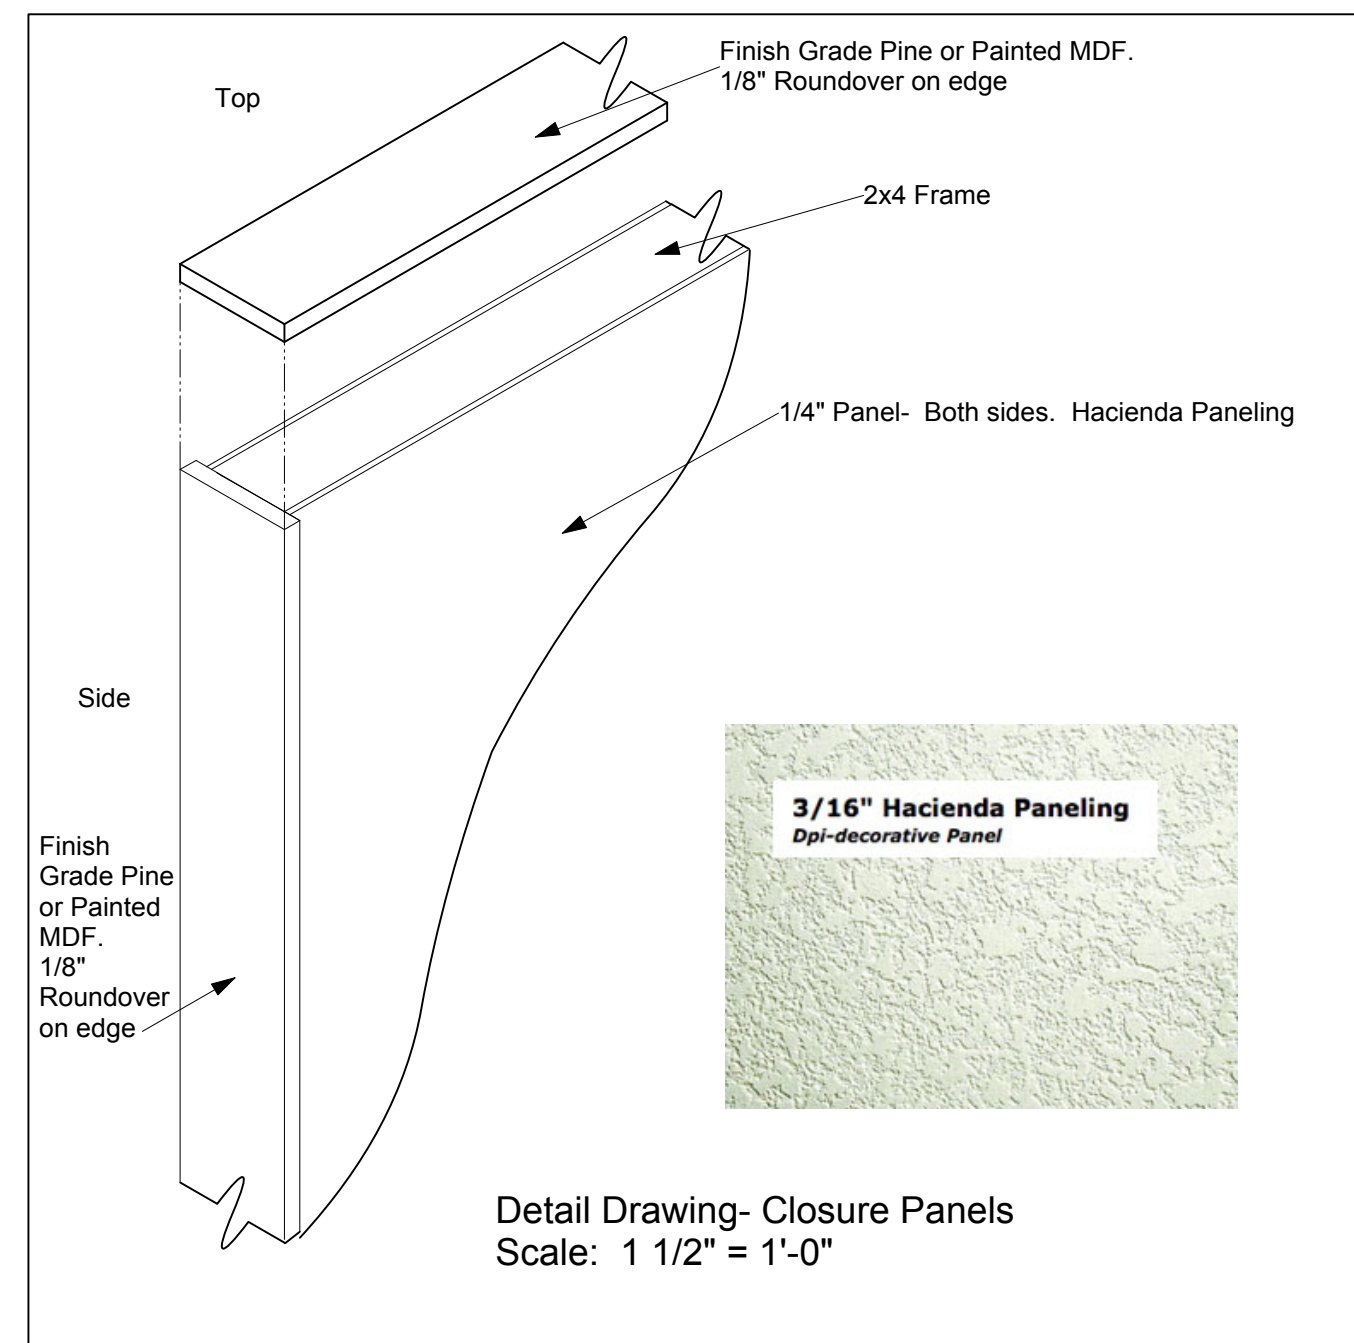


Seating Closure Panels

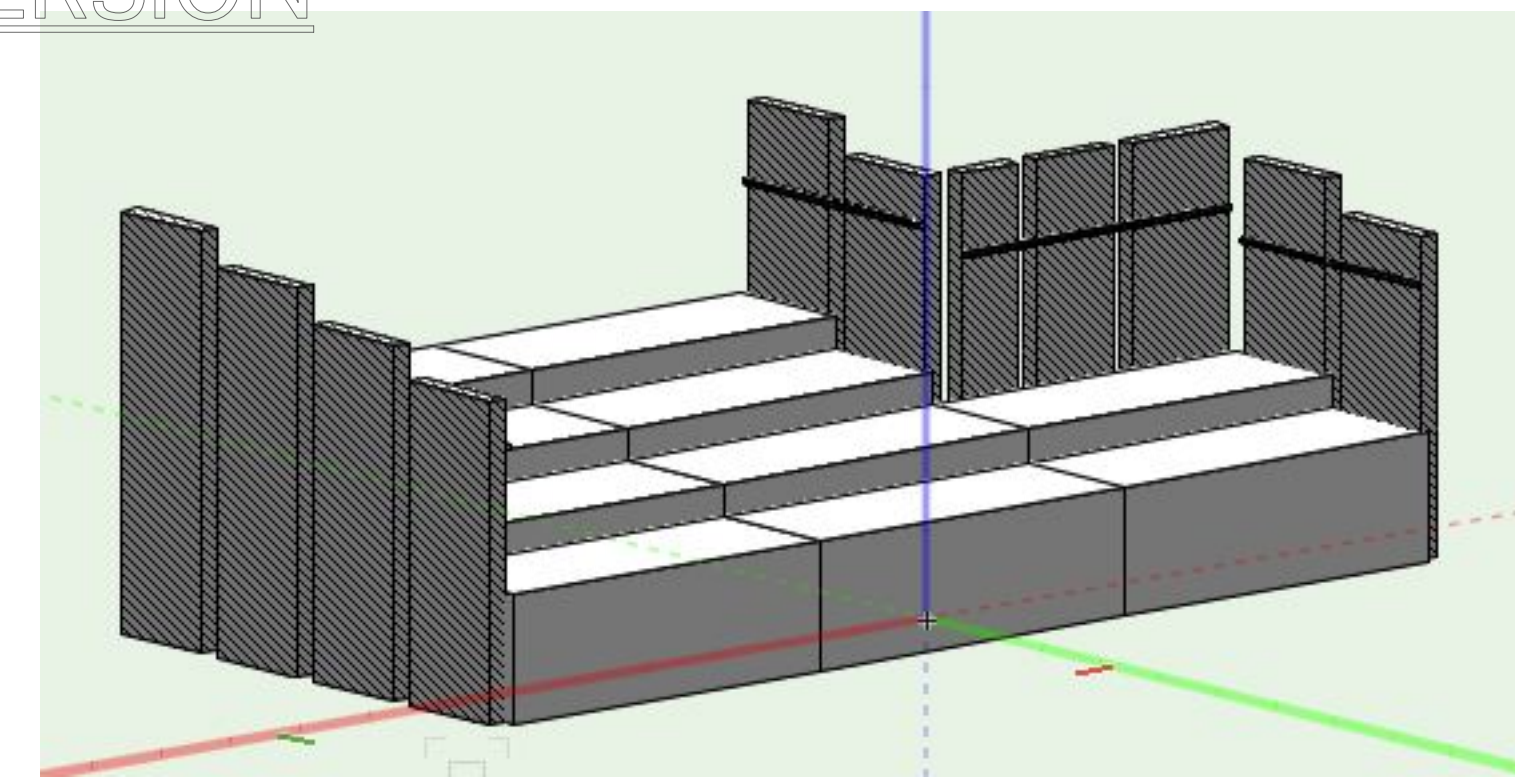


Railings are 1 1/4" PVC pipe screwed to 2x4 internal frame with 1" spacers.

Seating Closure Panels
3D and Railing placement.
32" through 56" high seating risers shown.

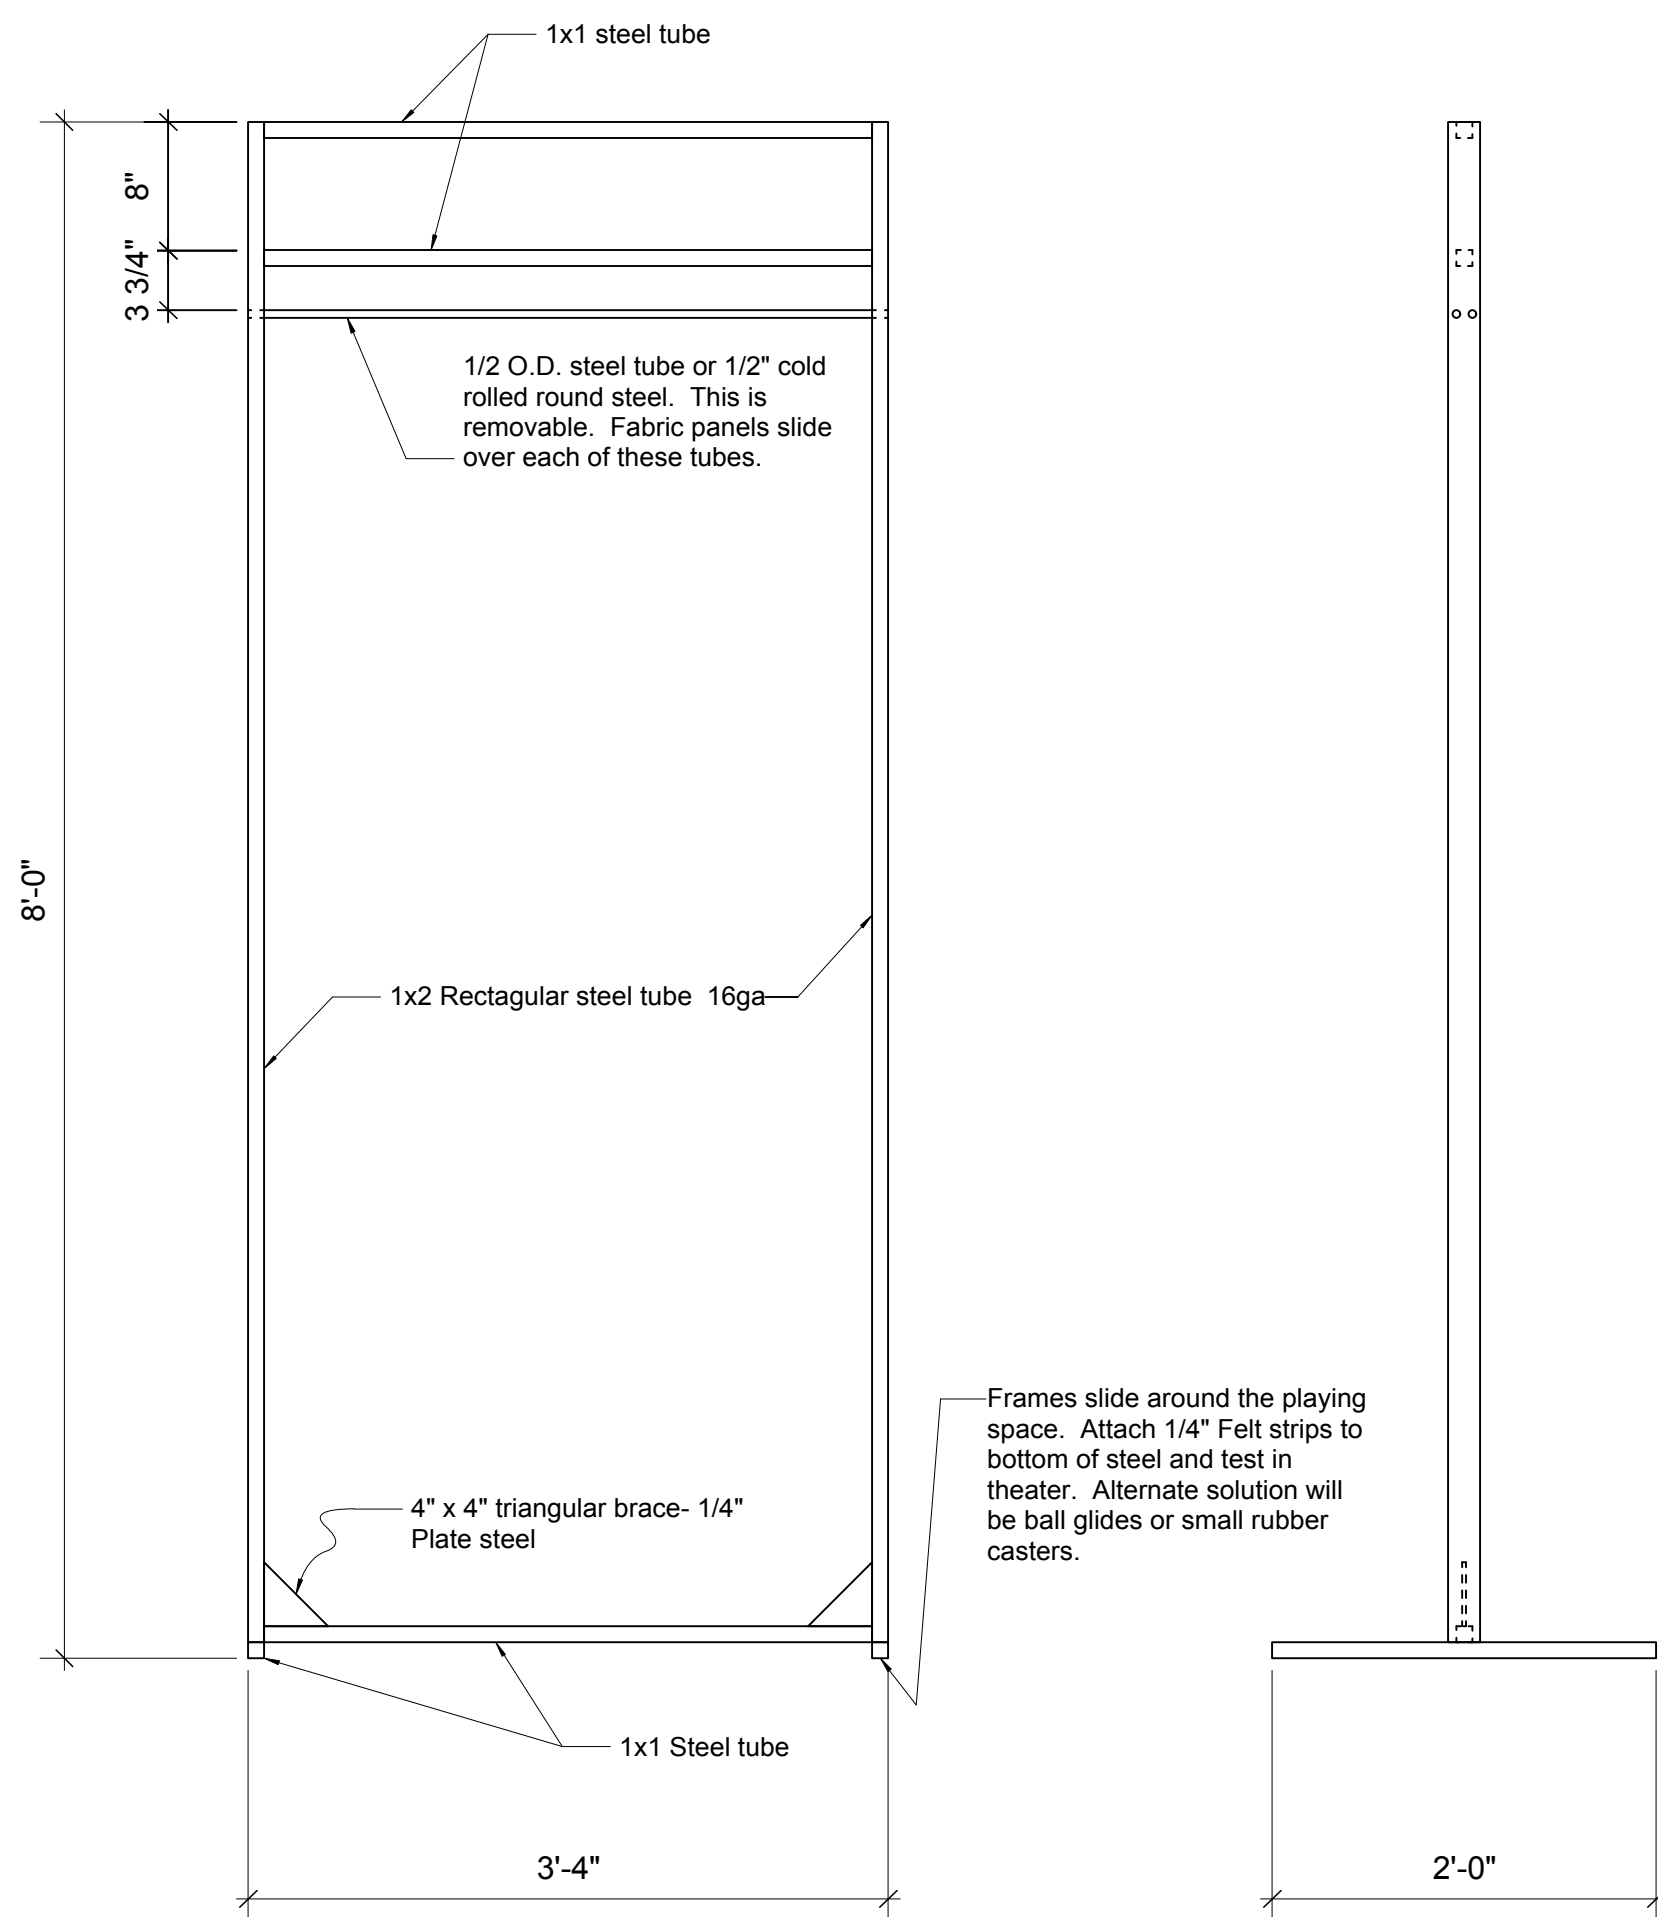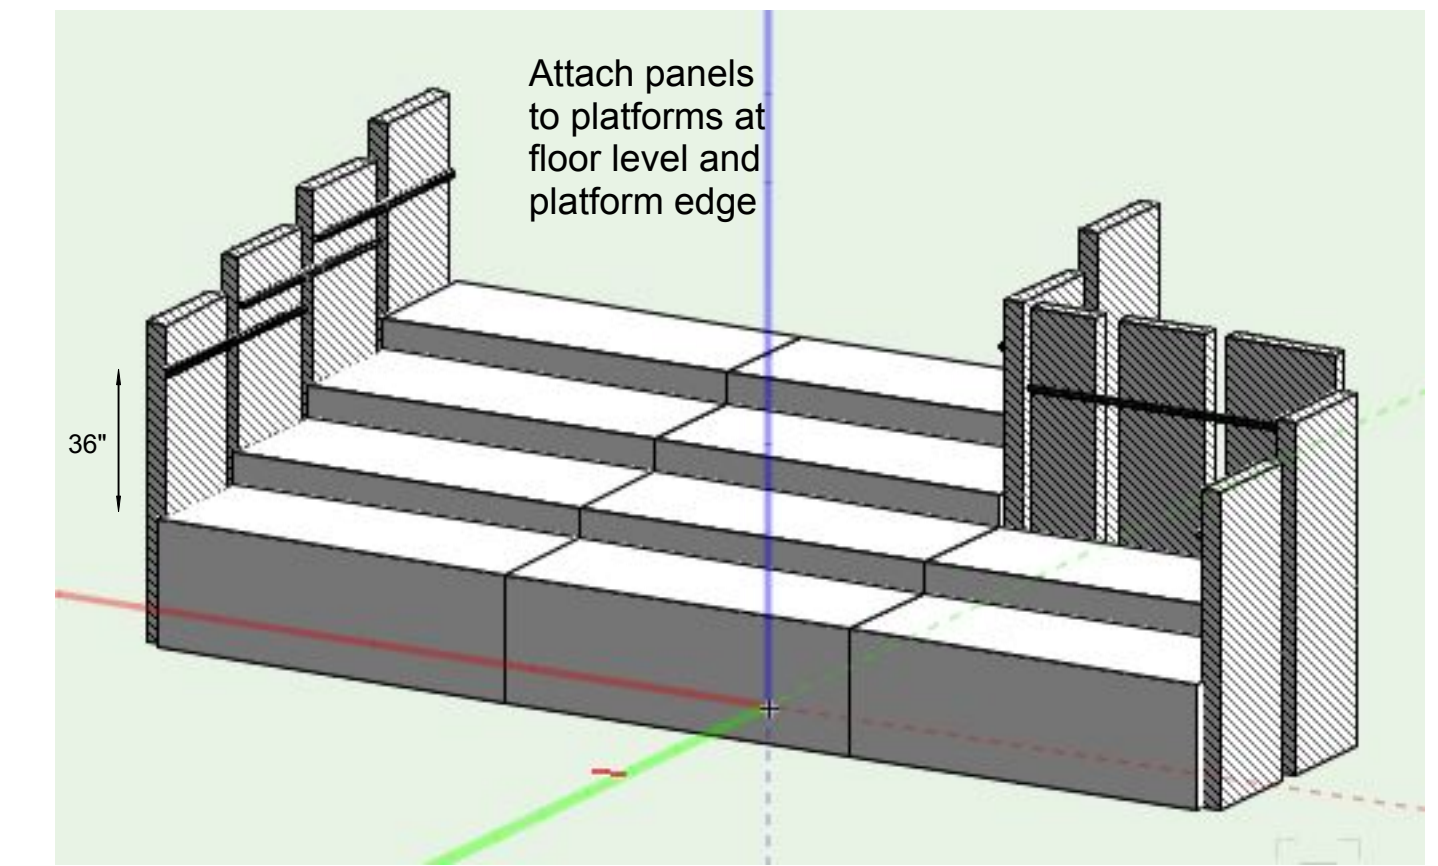


Short Panel Frames- Make 2

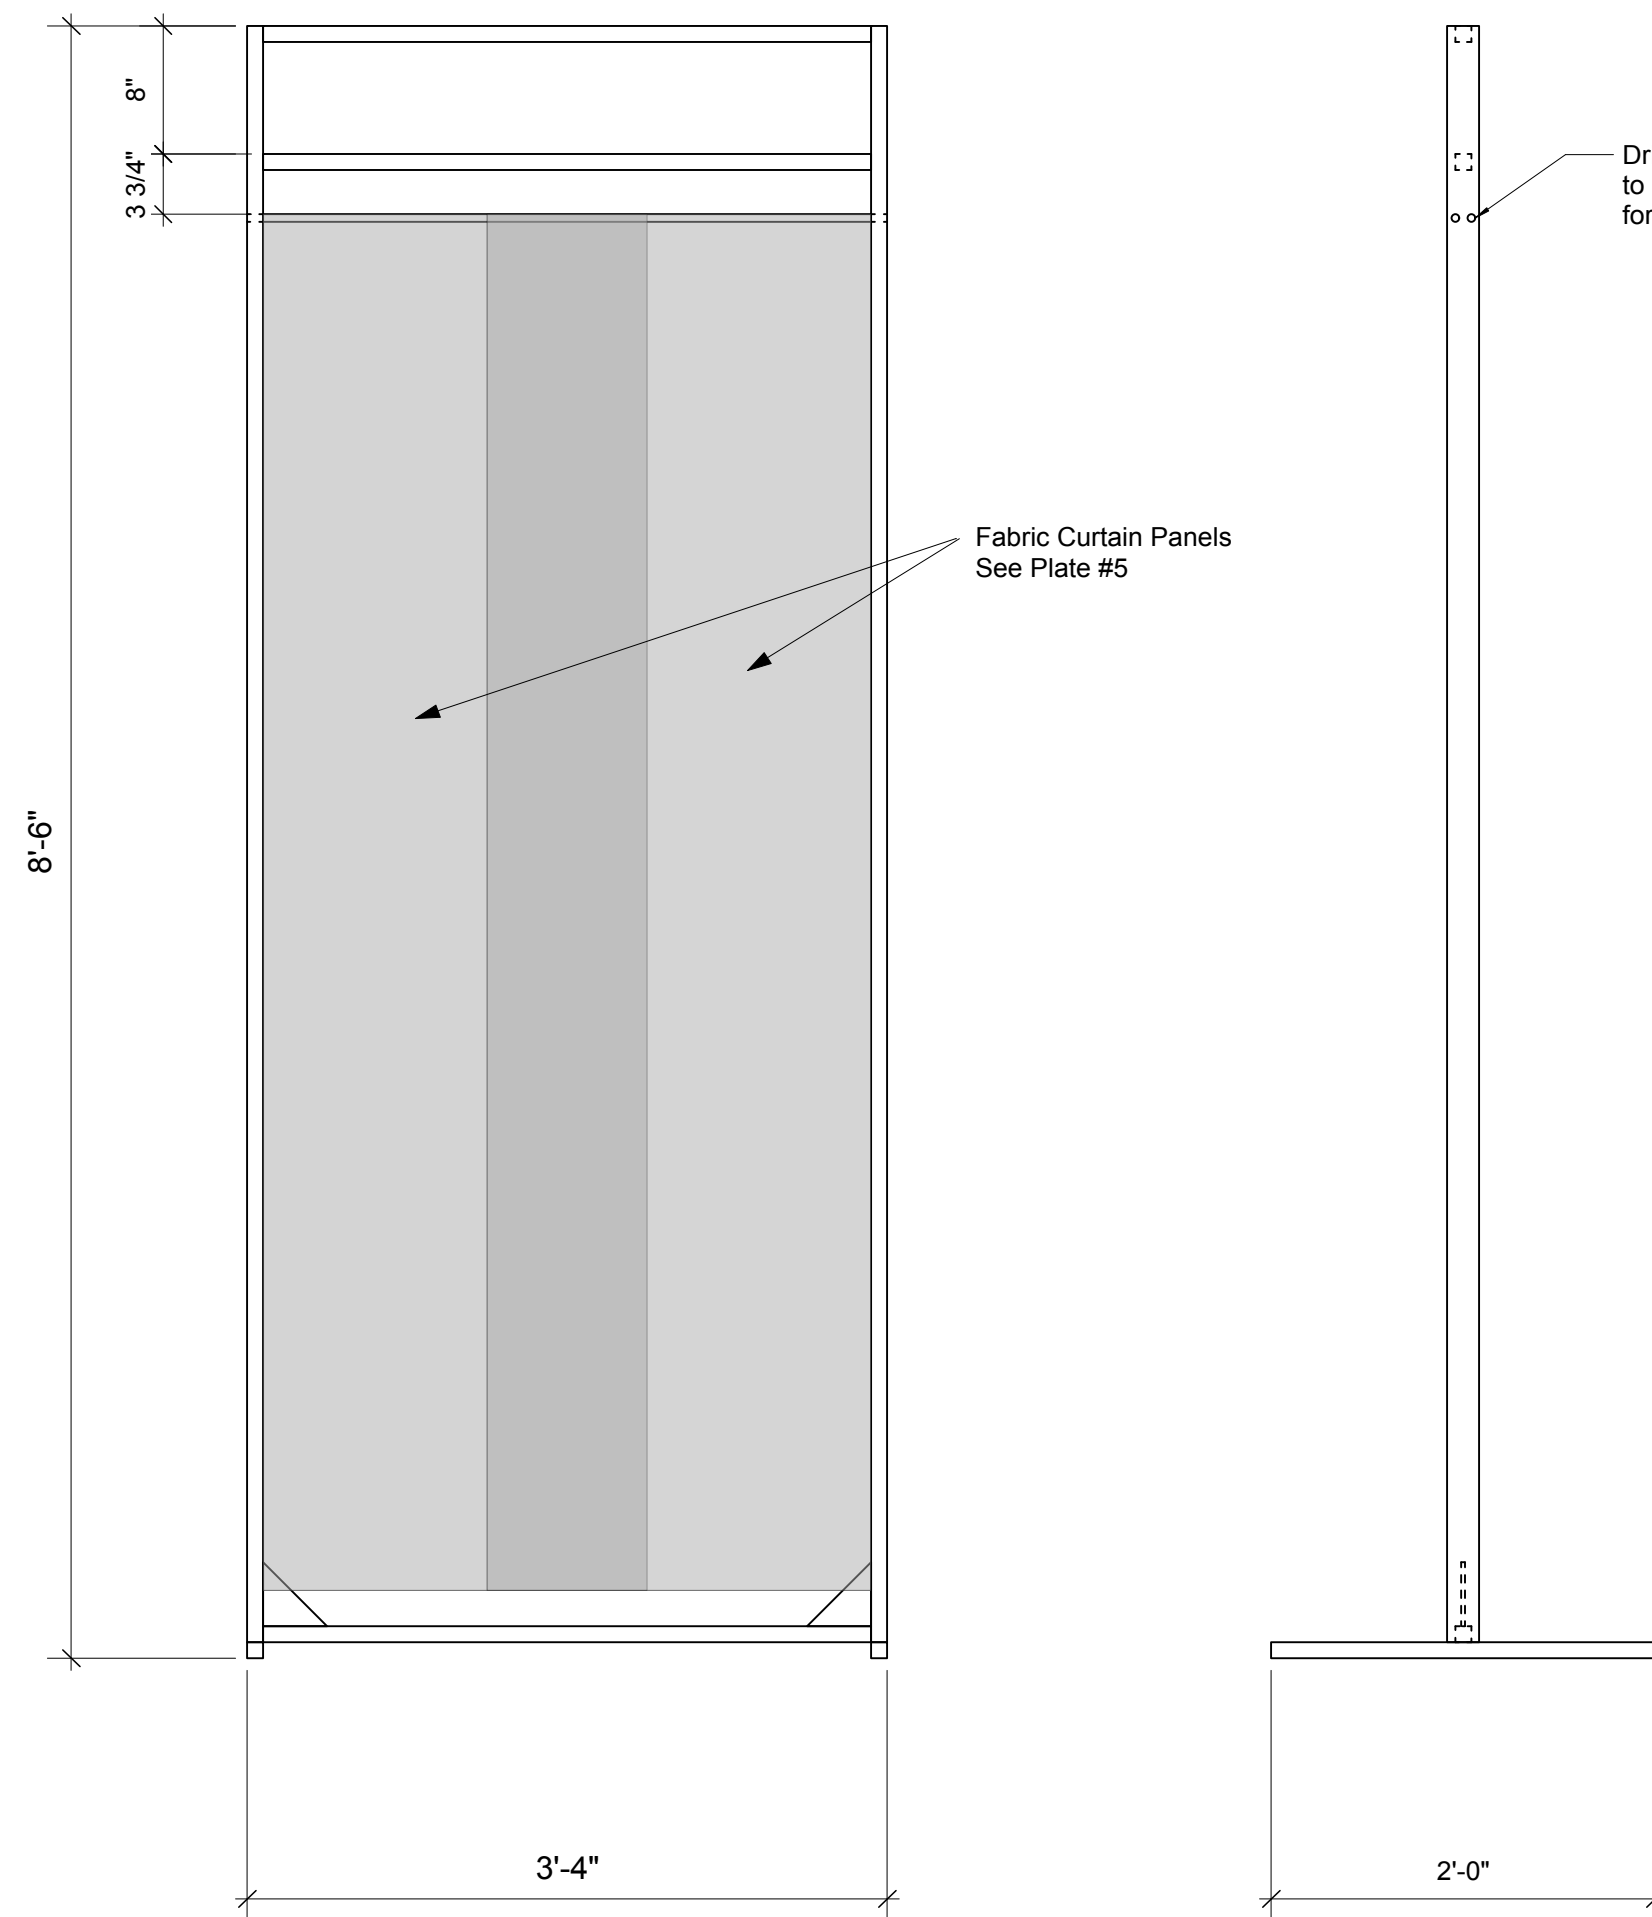

Tall Panel Frame- Make 1

Translucent fabric panels: One on each of the two steel rods. Finish with pocket at the top to slide over the steel rod and chain pocket at the bottom. Attach a control rod to the top edge of the panel for opening and closing the panel.

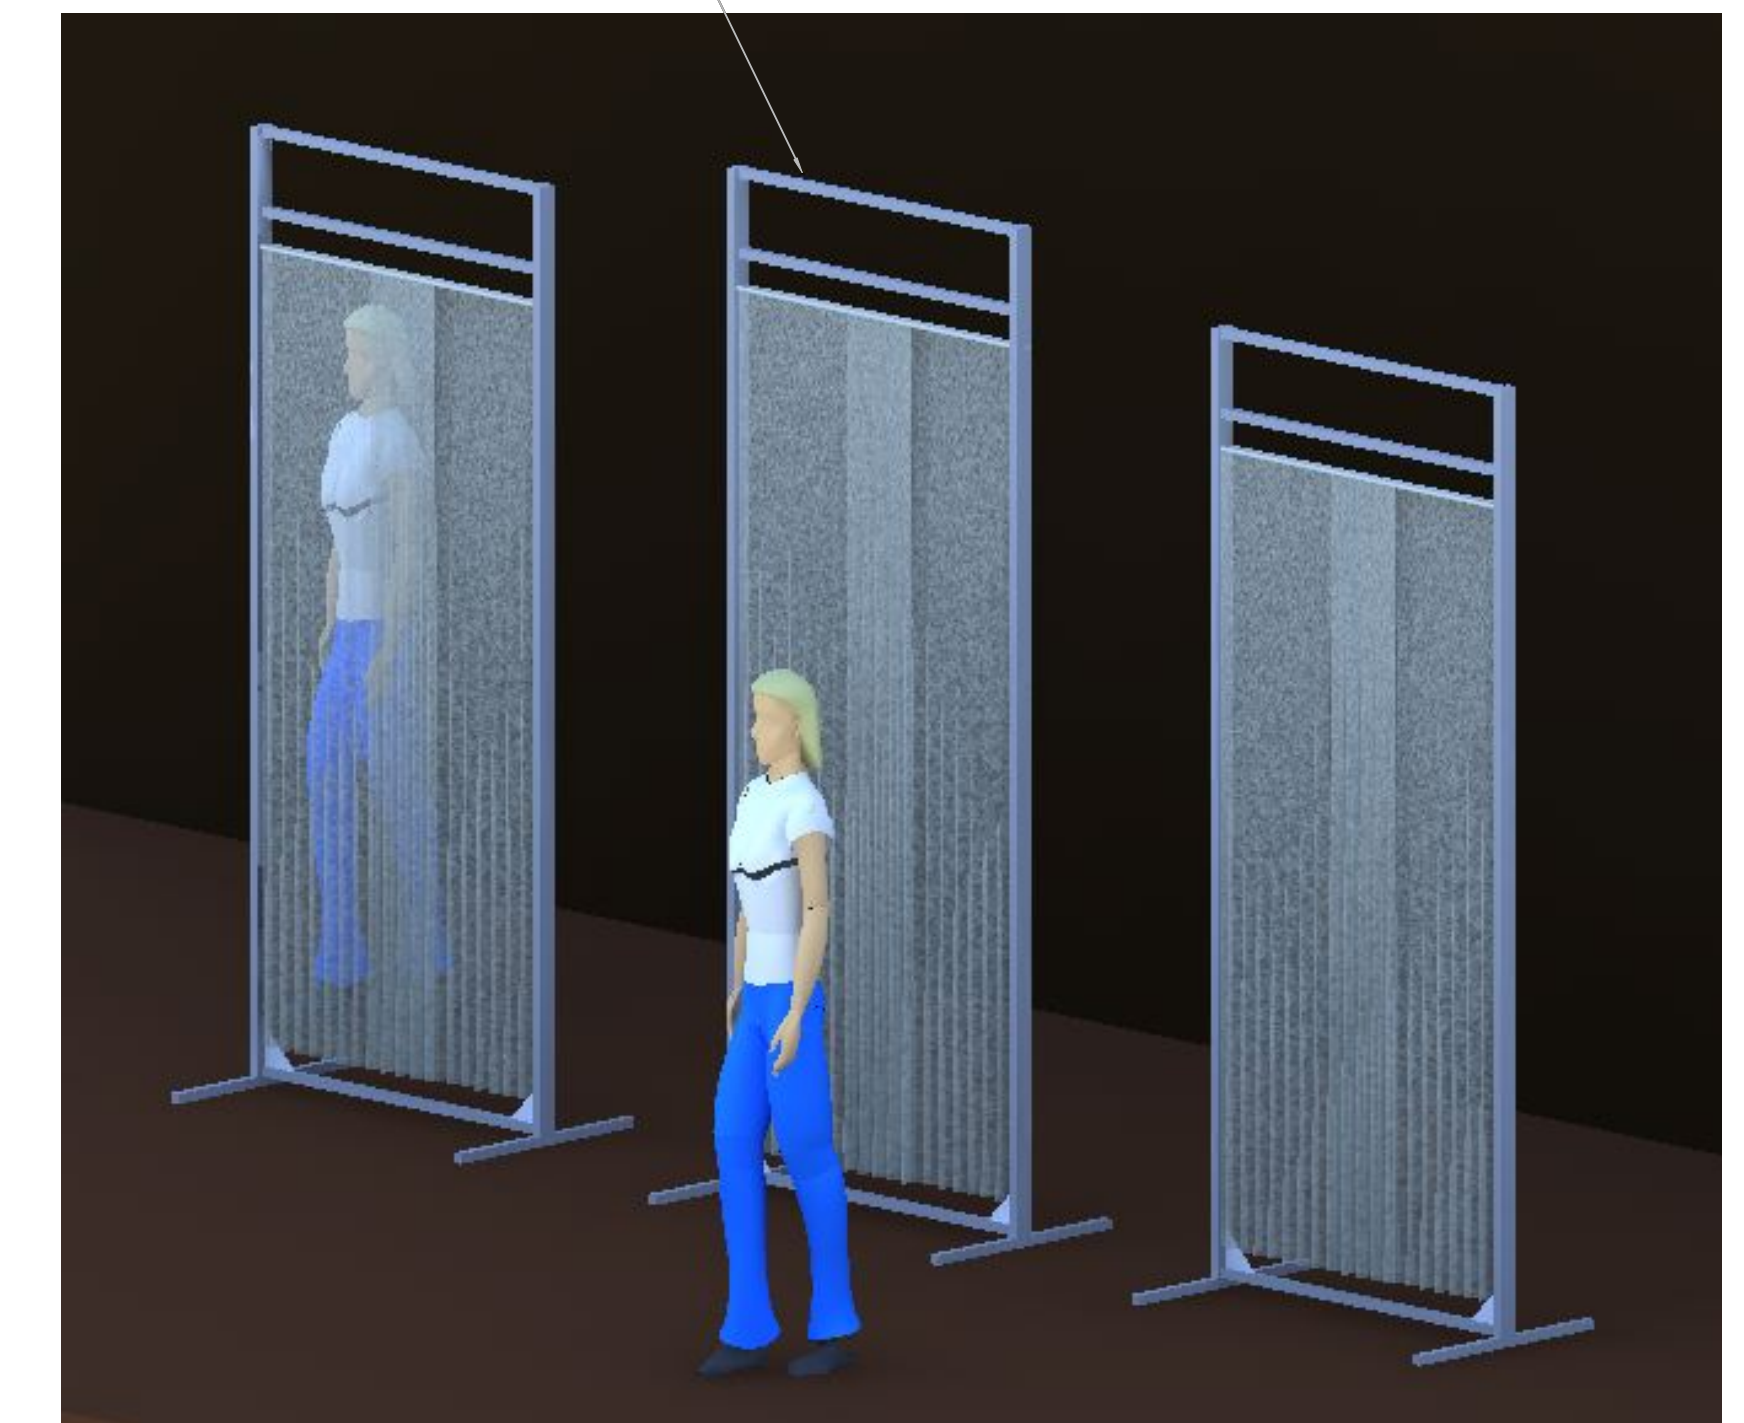

Screen Panels
Scale: 1"=1'-0"

Baltimore Waltz	
St. Olaf Hagen Theater	
Elevations	
8/10/13	Scale: 1/2"=1' unless noted
B. Bjorklund	Revision: 9/17/13