



6x6 Screen



9x12 Screen

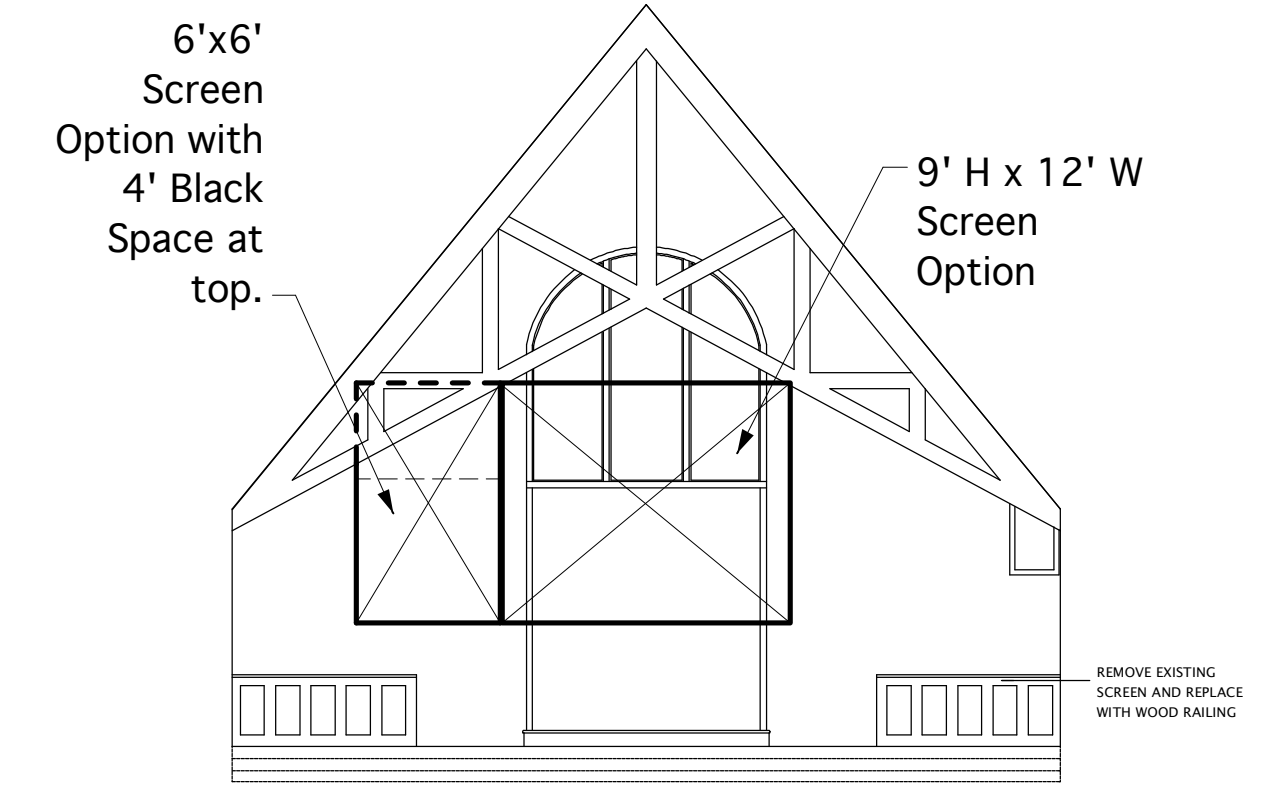

Future Screen Option Locations
Front of Sanctuary

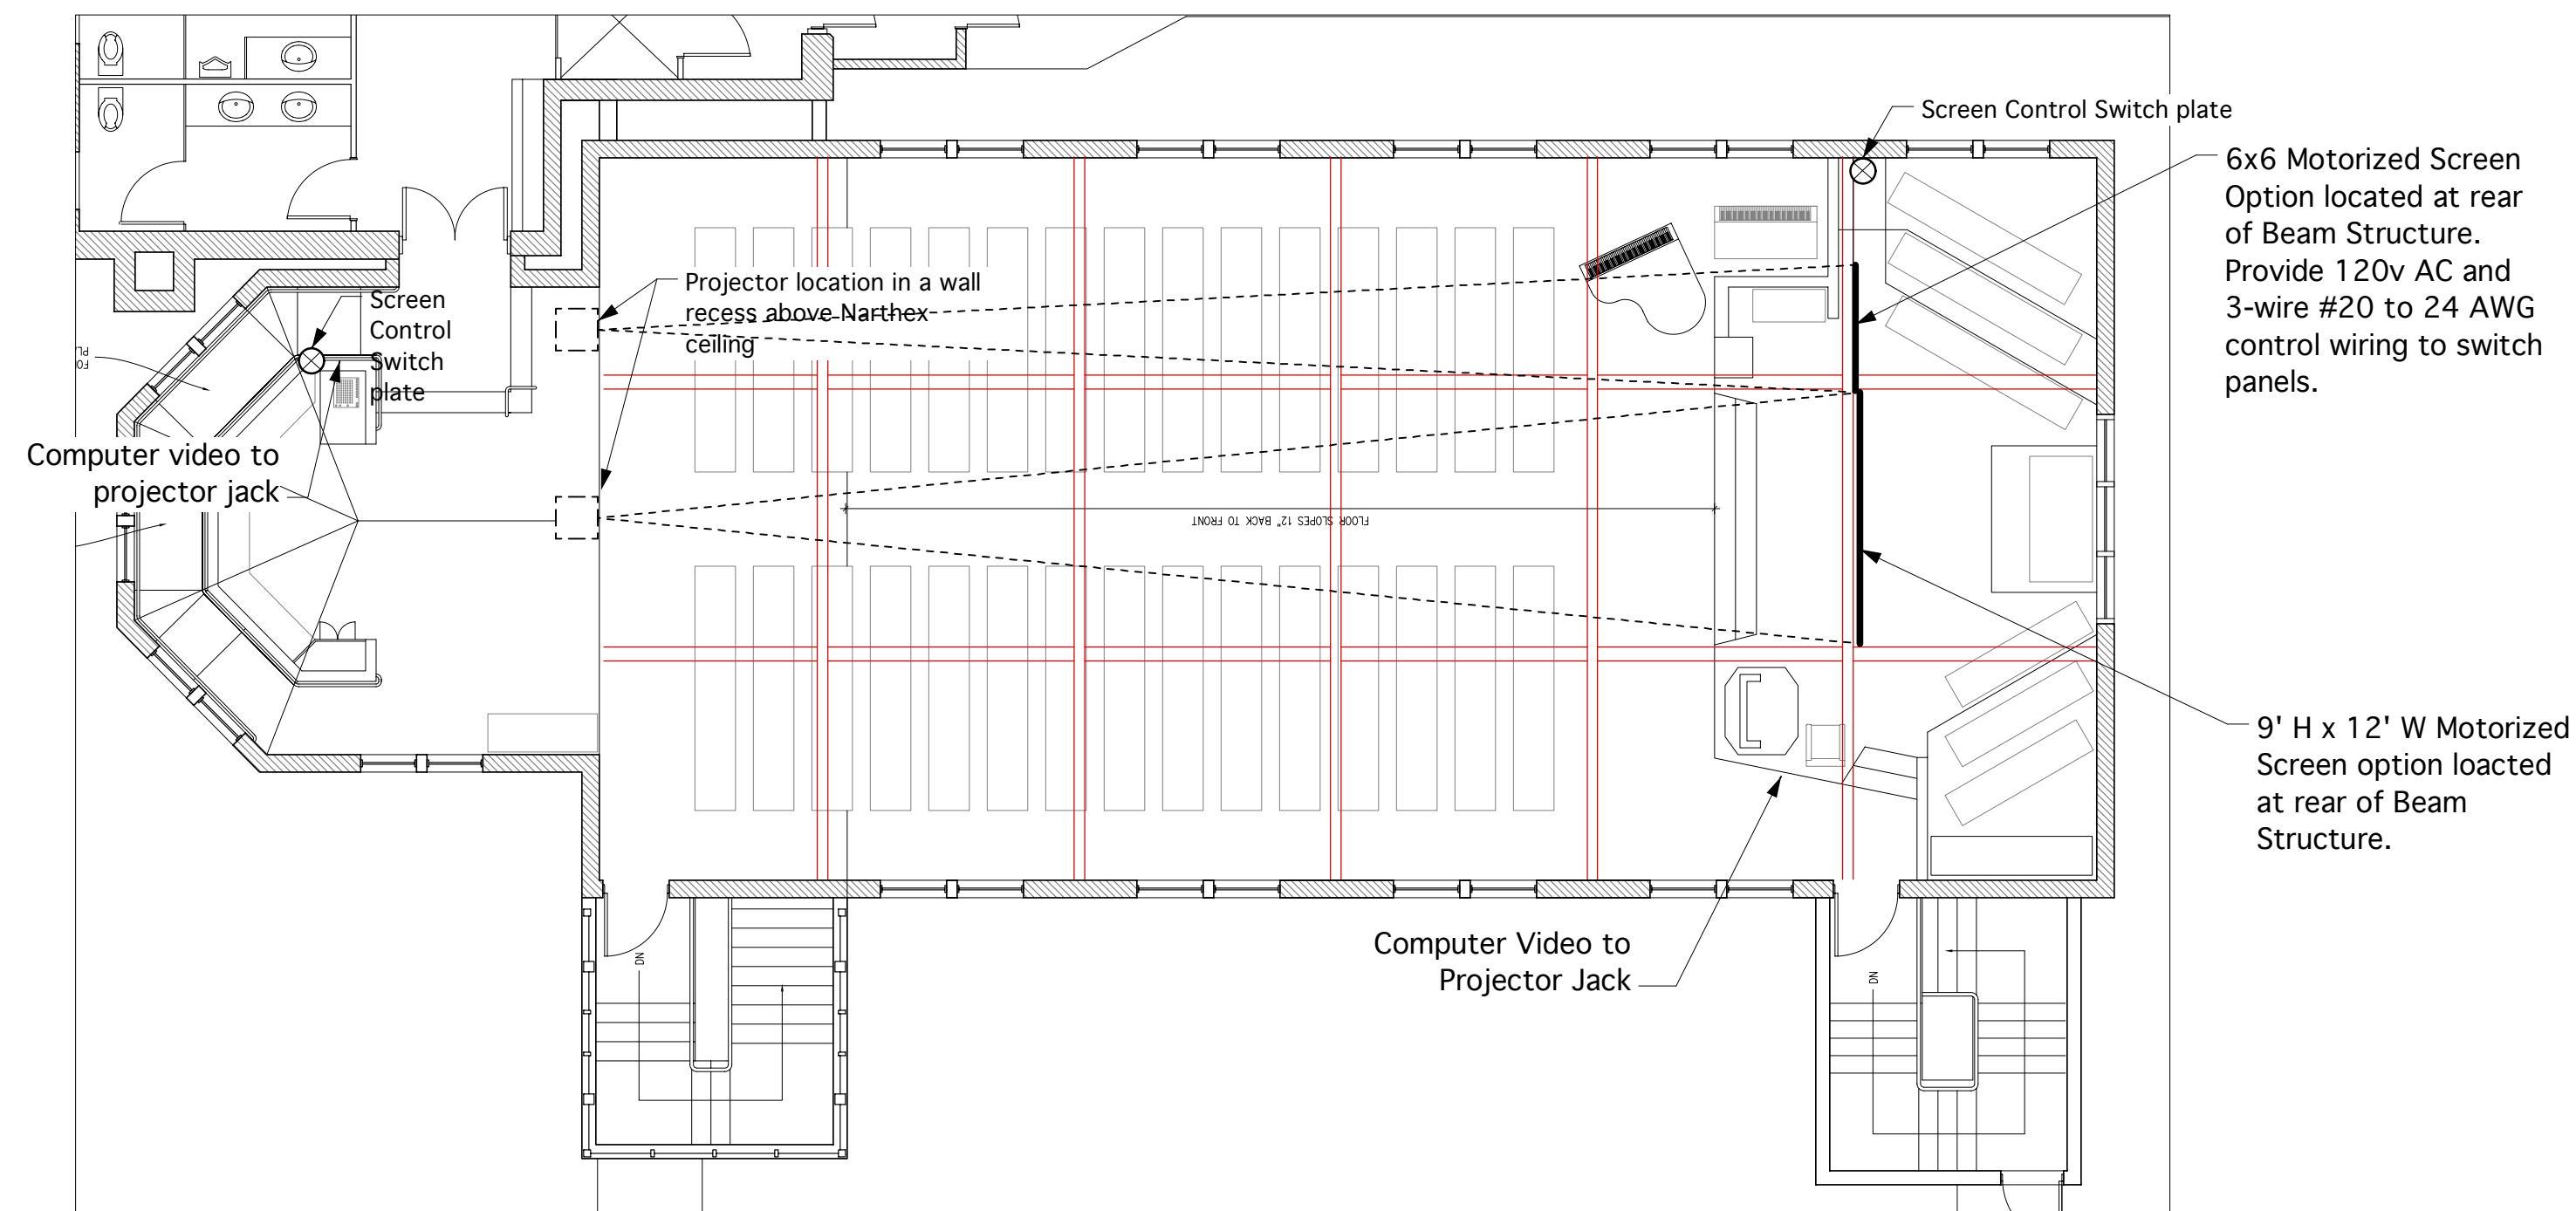

Future Projector and Screen Details: Plan View

I HEREBY CERTIFY THAT THIS PLAN, SPECIFICATION, OR REPORT WAS PREPARED BY ME OR UNDER MY DIRECT SUPERVISION, AND THAT I AM A DULY REGISTERED ARCHITECT UNDER THE LAWS OF THE STATE OF MINNESOTA.

SIGNATURE _____
PRINTED NAME _____
DATE: _____ REG. NO.: _____

△ REVISIONS

LYNNHURST CHURCH
45TH STREET & COLFAX AVENUE SOUTH
MINNEAPOLIS, MN

SD

DRAWN/CHECKED BY: JAL/FJB
DATE: 04/08/2008