



7104-5
Peppered Pecan



7062-4
Winsome Rose



7147-6
Autumn Festival




Dutch Boy
213-5DB
Golden Meadow



7093-3
Sandpaper



7109-6
Warrior

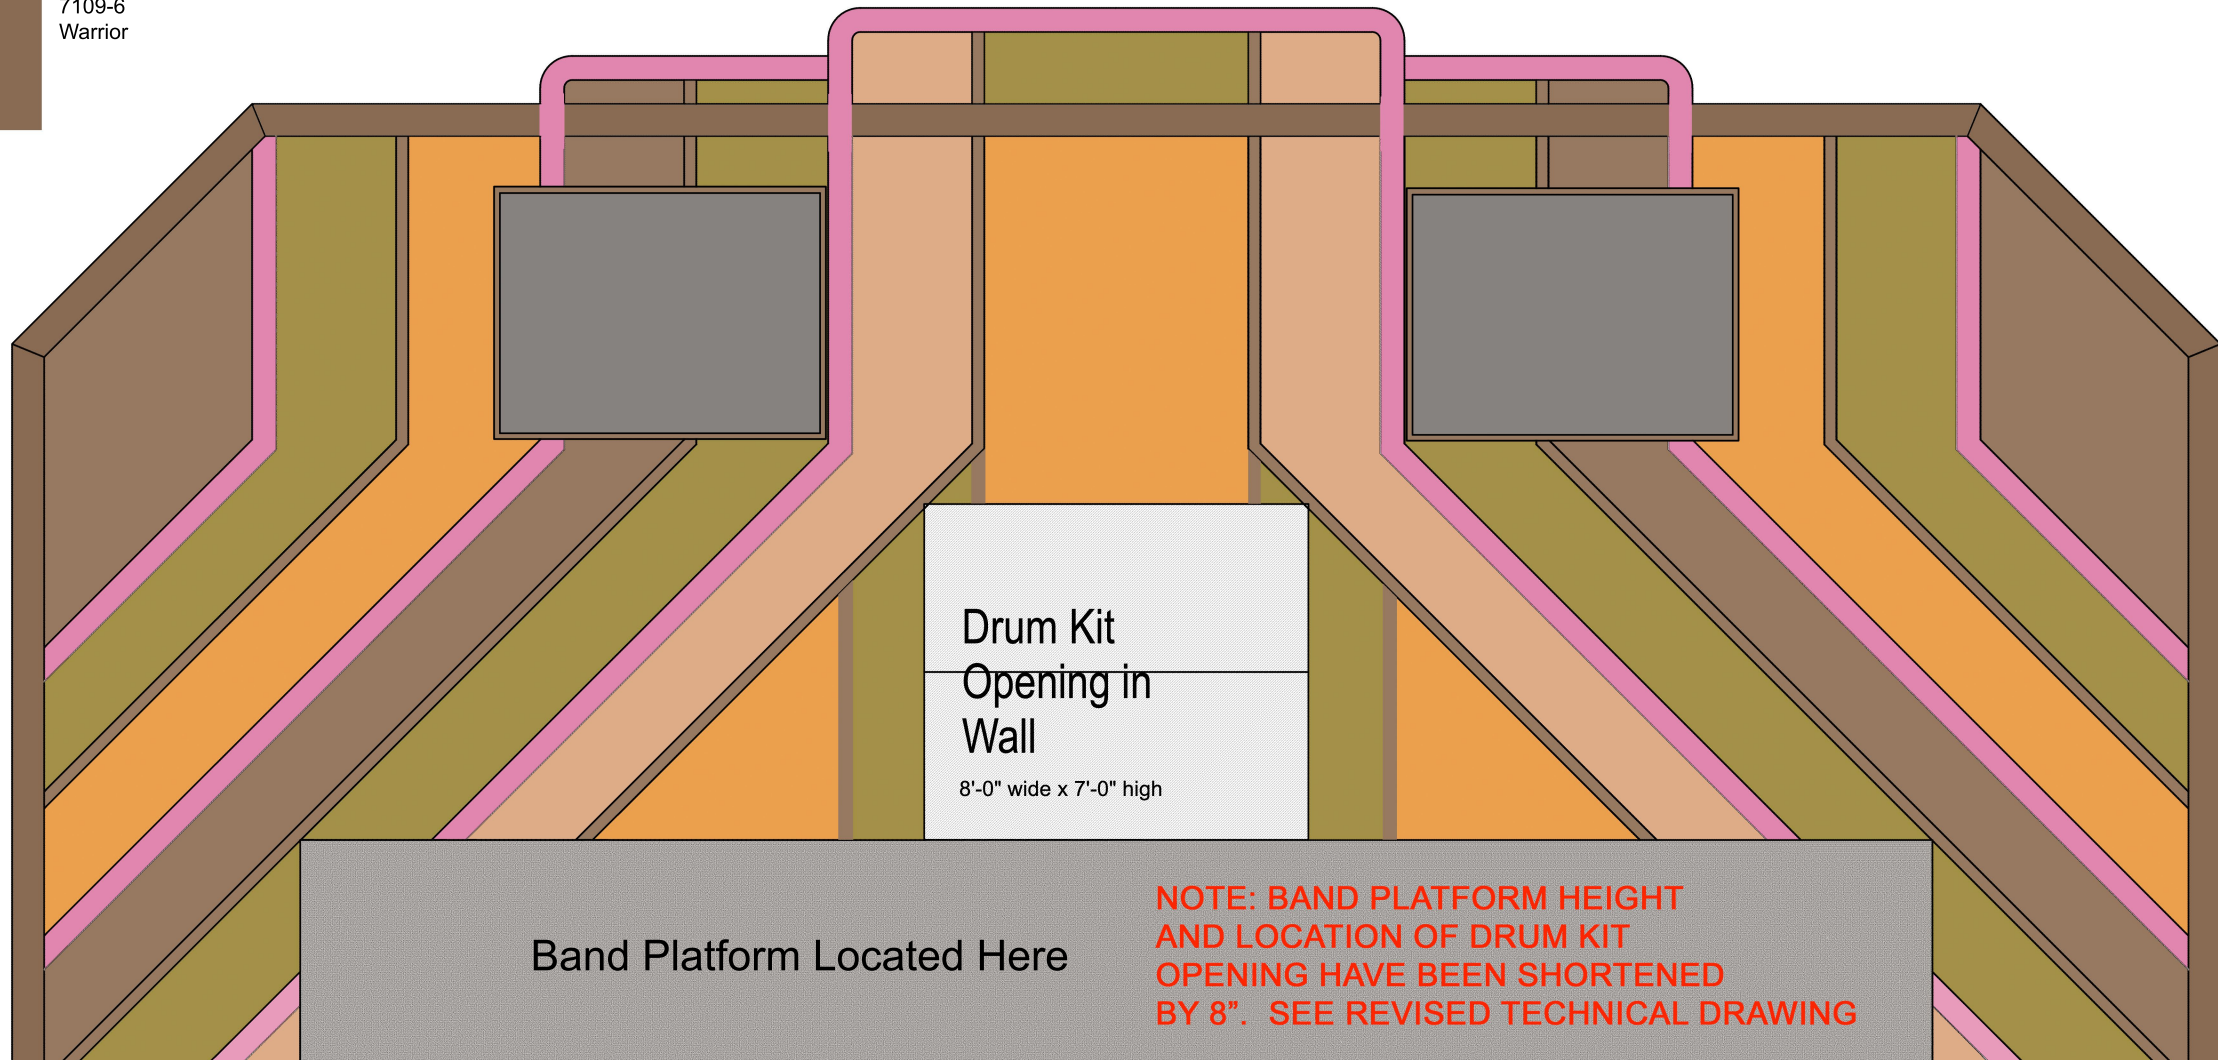

Producing Organization

Northfield Schools

Production Title

2024 Rock N Roll Revival

Designer

Brian
Bjorklund

Drawing Information

Date 1/10/24
Drawn By: B. Bjorklund

Scale

1/4"=1'-0"

Painters Elevation
Back Wall

REVISED 1/23/24