
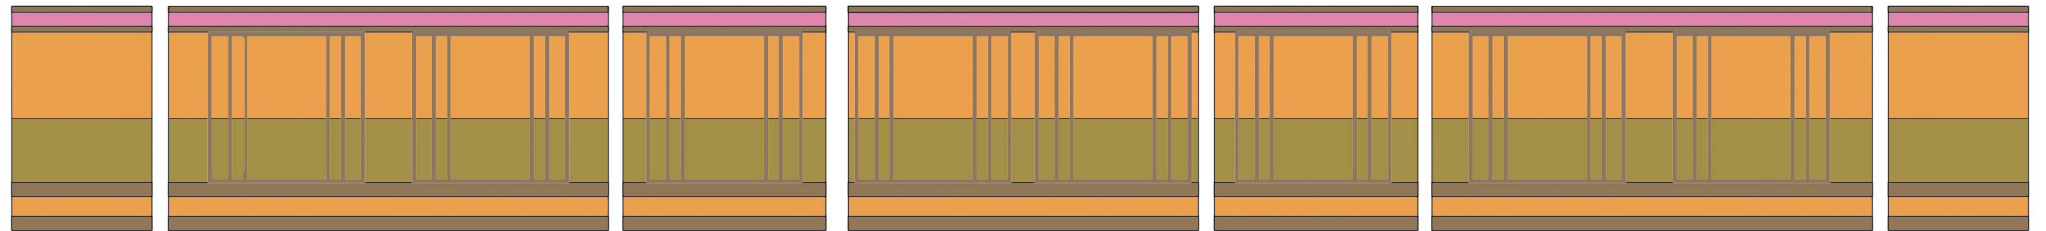


The Painter's Elevations shown above are sized for the revised 4'-0" tall Band Platform

NOTE: BAND PLATFORM HEIGHT HAS BEEN SHORTENED BY 8". SEE REVISED TECHNICAL DRAWING: "PlatformFacingWalls 2024"

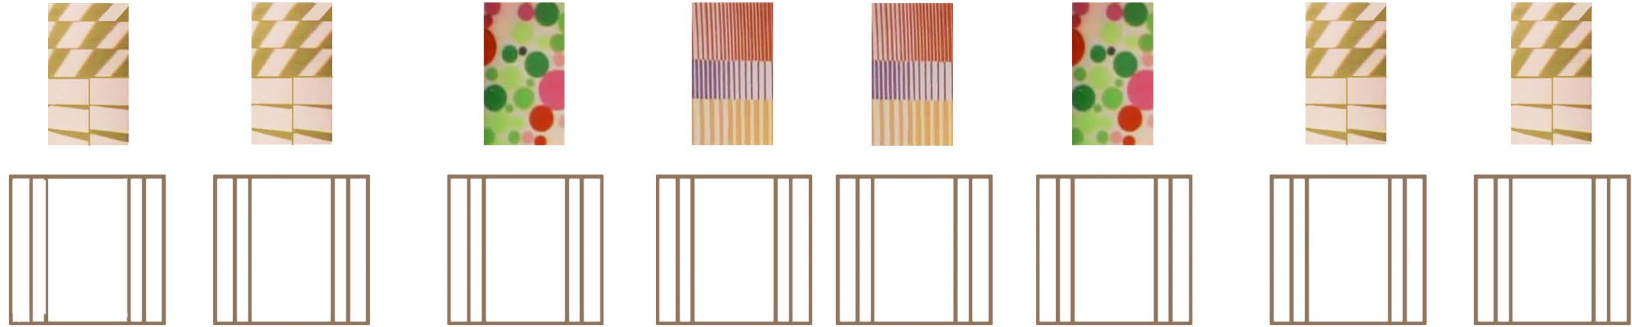

J

K

L

M

N

O

P



Dutch Boy
213-5DB
Golden Meadow



7147-6
Autumn Festival



7062-4
Winsome Rose



7104-5
Peppered Pecan

Producing Organization

Northfield Schools

Production Title

2024 Rock N Roll Revival

Designer

Brian Bjorklund

Drawing Information

Date 1/10/24
Drawn By: B. Bjorklund

Scale

1/4"=1'-0"

Painters Elevation

Band Platform Facing Painters Elevation