



7062-4
Windsome Rose



7104-5
Peppered Pecan



Dutch Boy
2135DB
Golden Meadow





7020-2
Sky Diving





7138-3
Carmelized Pears




7049-2
Jam Session

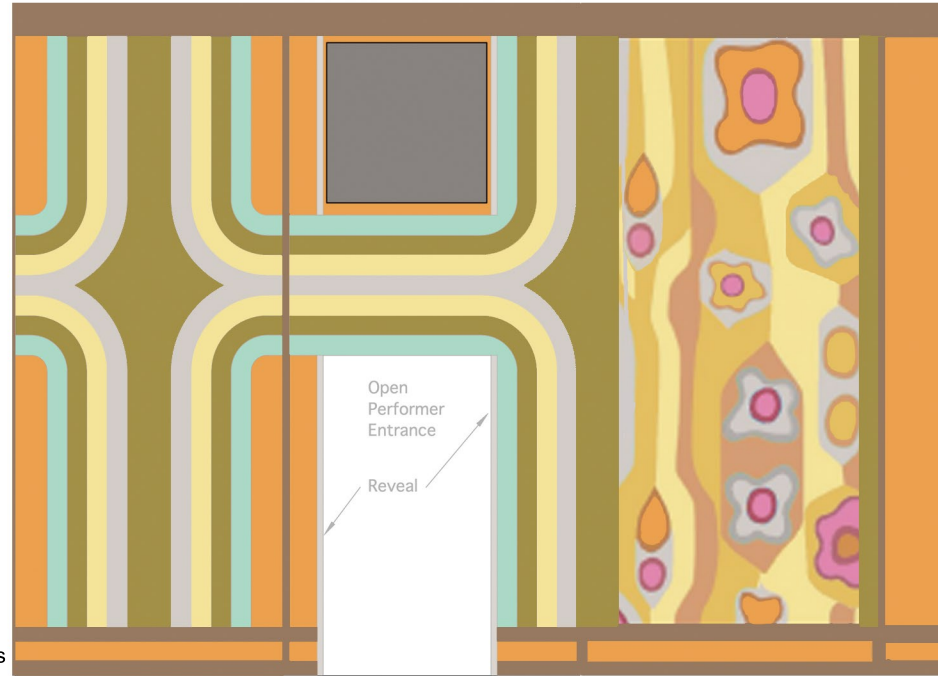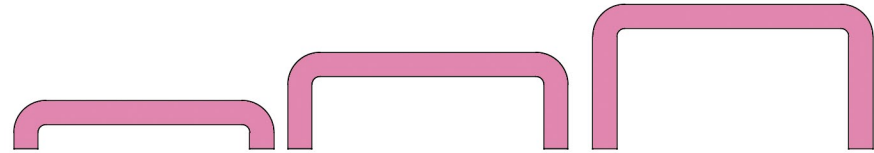


Stage Right Downstage Walls

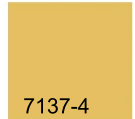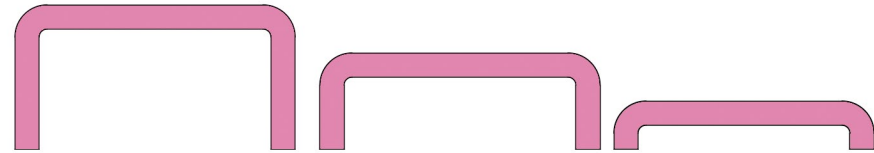

7137-4
Butterscotch Bliss

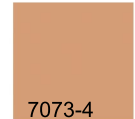


7073-4
Raffia Cream

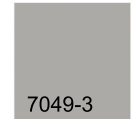

7049-3
Ash Grove



7049-2
Jam Session

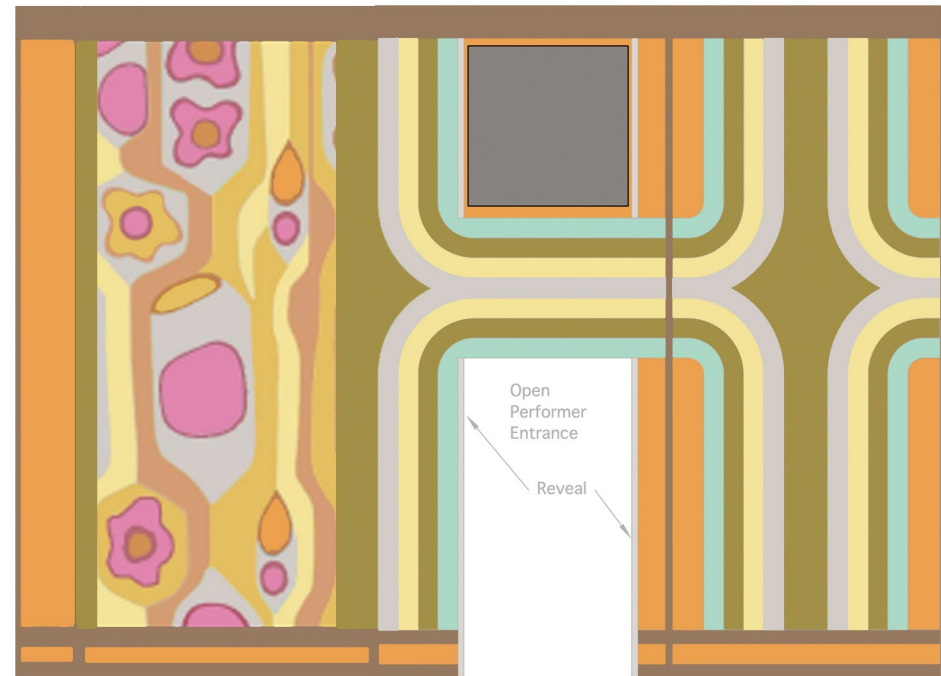

Stage Left Downstage Walls



7147-6
Autumn Festival

Paint should be
FLAT sheen

Dutch Boy
2135DB
Golden Meadow



7062-5
Wild Strawberry

Producing Organization

Northfield Schools

Production Title

2024 Rock N Roll Revival

Designer

Brian
Bjorklund

Drawing Information

Date 1/10/24
Drawn By: B. Bjorklund

Scale

1/4"=1'-0"

Painters Elevation

Stage Left and Right Downstage Walls