


J

K

L

M

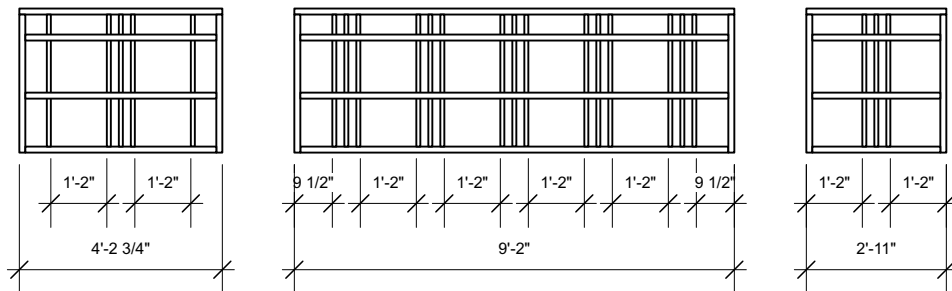


N

O

P

(Note: No changes from the 2022 Railings)

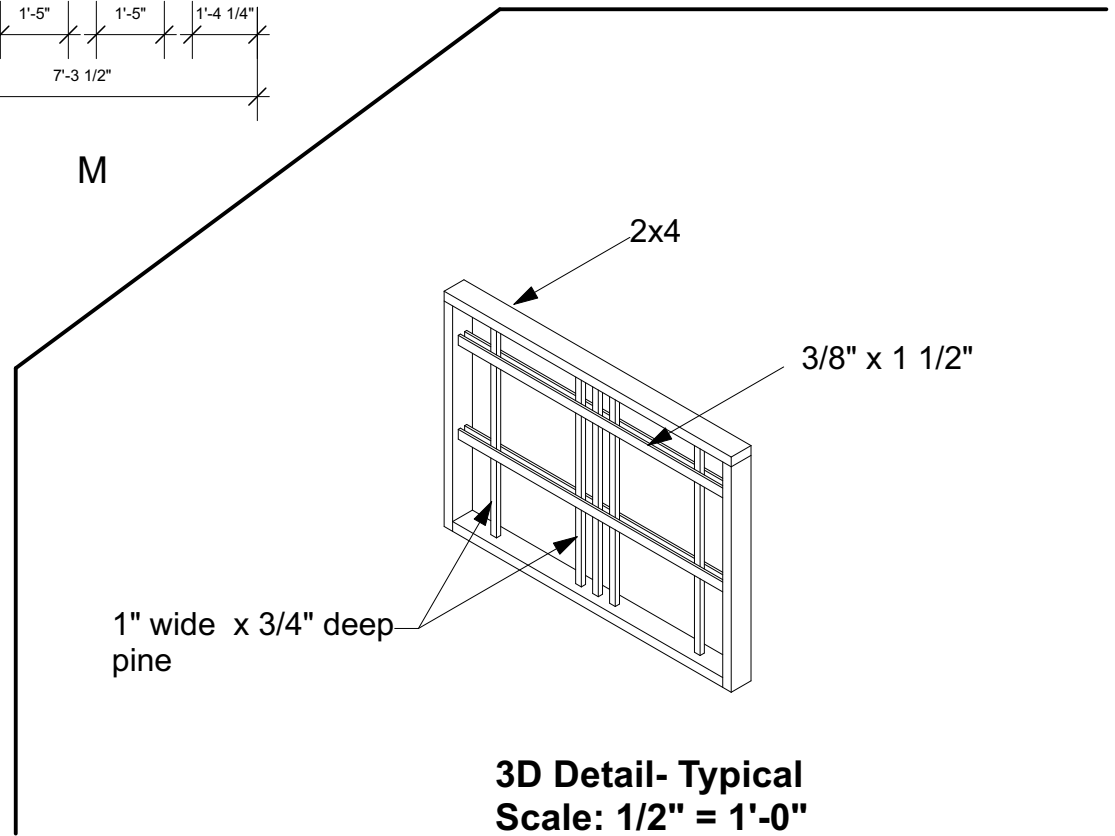

3D Detail- Typical
Scale: 1/2" = 1'-0"

Producing Organization

Northfield Schools

Production Title

2024 Rock N Roll Revival

Director

Ray Coudret

Drawing Information

1/7/2024
B. Bjorklund

Revision:

Scale

1/4"=1'-0"

Railing Elevation
Drawing

Drawing Number

X of X