



Top View

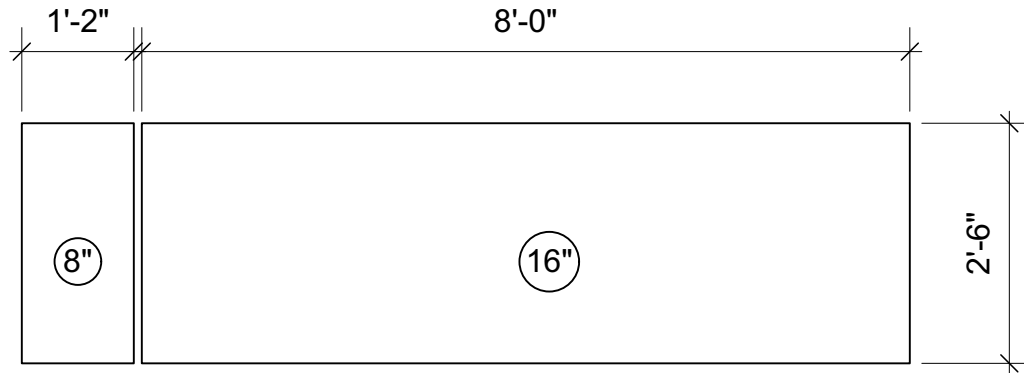

Front View

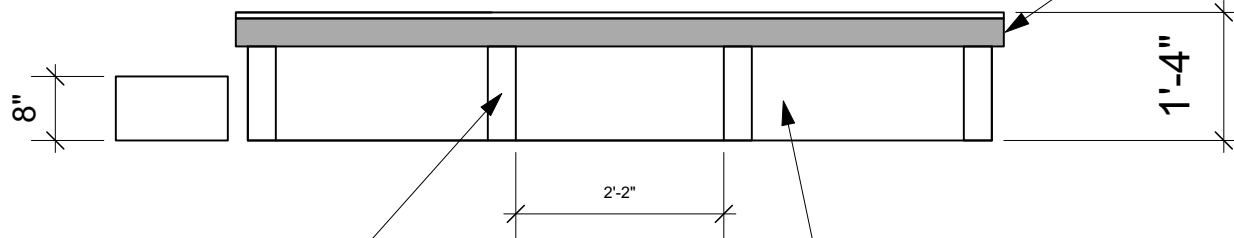

Platform Edge-Cover
Cover 2x4 Frame
and plywood
edge with 1/8"
masonite.

1x4 pine

Masonite Facing

Make 2

Producing Organization

Production Title

Director

Drawing Information

Scale

Drawing Number

Northfield Schools

2024 Rock N Roll Revival

Ray
Coudret

Date 1/7/2024
Drawn By B. Bjorklund

Revision:

1/2"=1'-0"

Backup Singers
Platforms & Steps

X of X