



Top Of Wall Trim Pieces

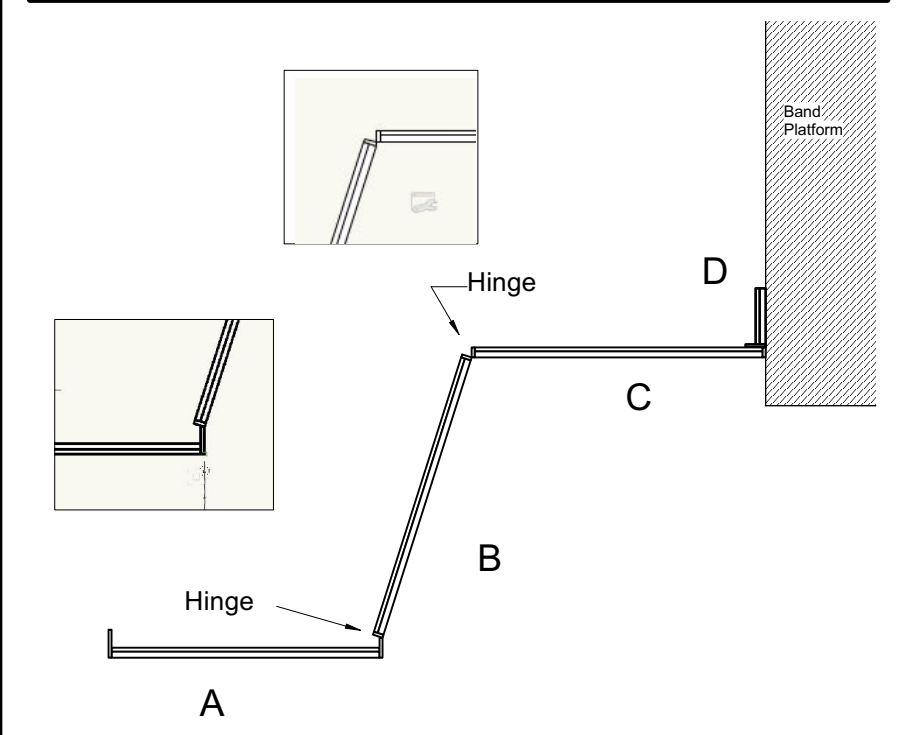

Top View- Assembly Detail (stage right shown)

Producing Organization	Production Title	Director	Drawing Information	Scale	Stage Right Walls	Drawing Number
Northfield Schools	2024 Rock N Roll Revival	Ray Coudret	Date 1/5/24 Drawn By B. Bjorklund	1/4"=1'-0"		X of X

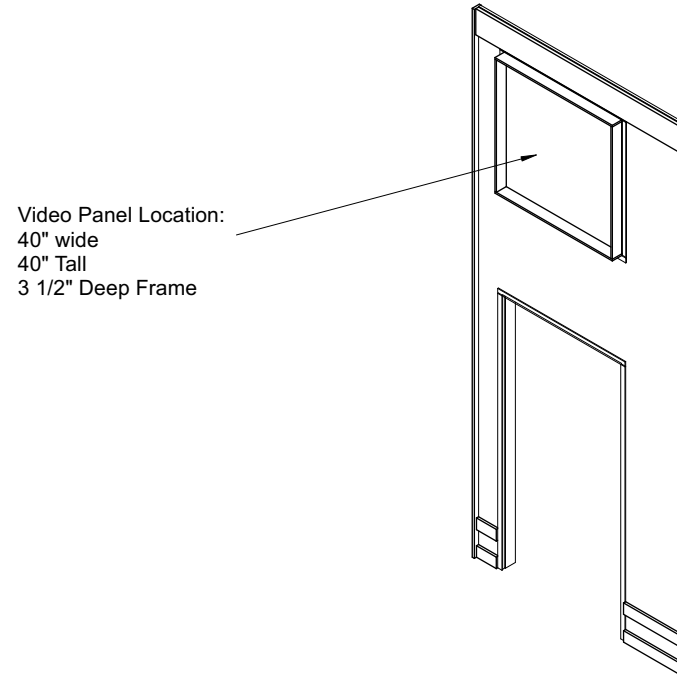

Trim and Framing applied to Surface of scenery flats

Trim & LED Video Panel Framing- 3D View. Wall Unit B

Producing Organization

Northfield Schools

Production Title

2024 Rock N Roll Revival

Director

Ray
Coudret

Drawing Information

Date 1/5/24
Drawn By B. Bjorklund

Revision:


Scale

1/4"=1'-0"

3D Detail Wall Unit B

Drawing Number

X of X

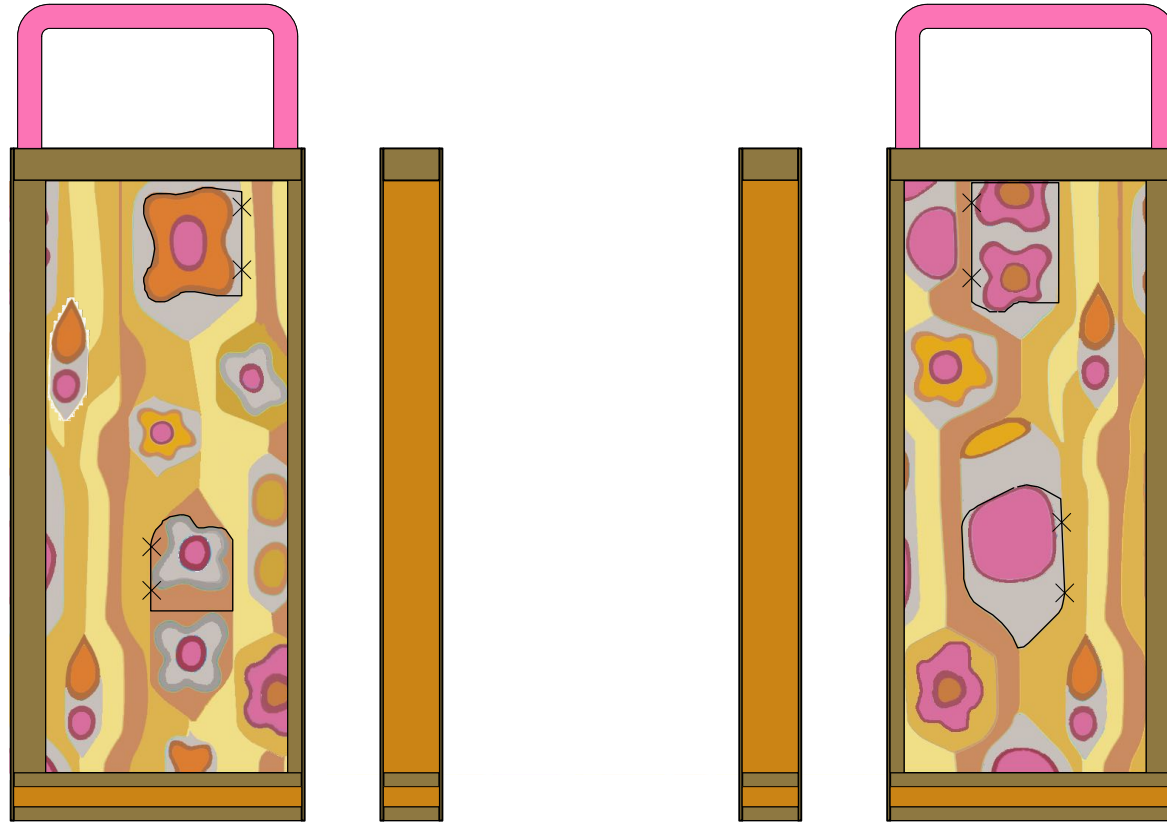

C

F

Producing Organization

Northfield Schools

Production Title

2024 Rock N Roll Revival

Director

Ray
Coudret

Drawing Information

Date 1/5/24
Drawn By B. Bjorklund

Revision:


Scale

1/4"=1'-0"


"Joke Walls"
Paint & Door Detail

Drawing Number


X of X

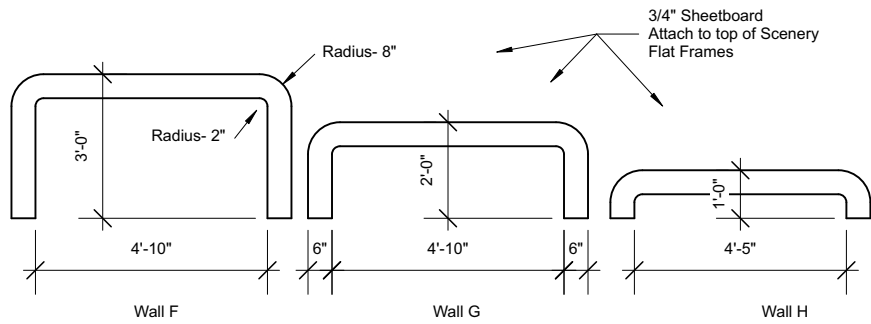

Top Of Wall Trim Pieces

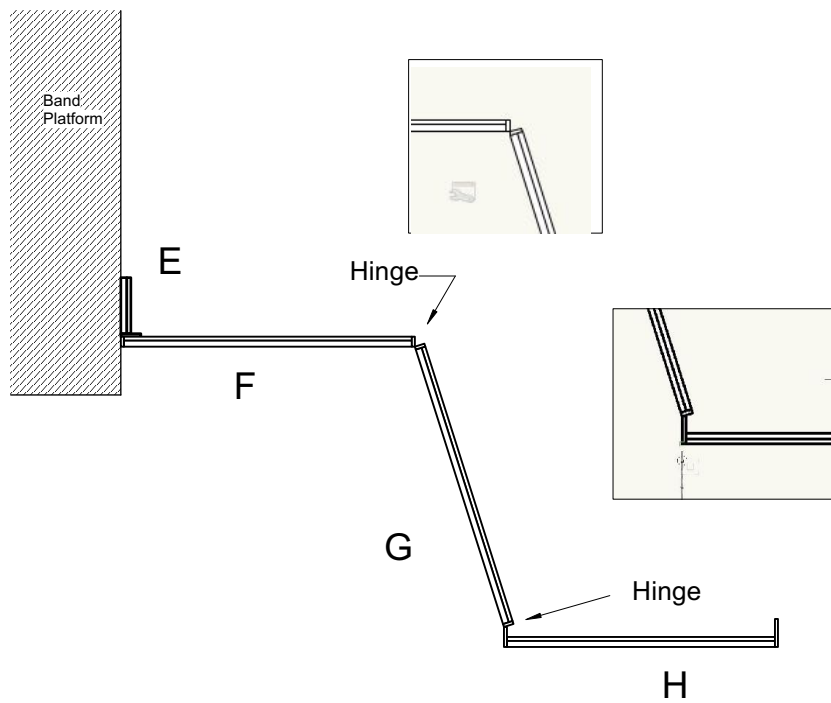

Top View- Assembly Detail
(stage left shown)

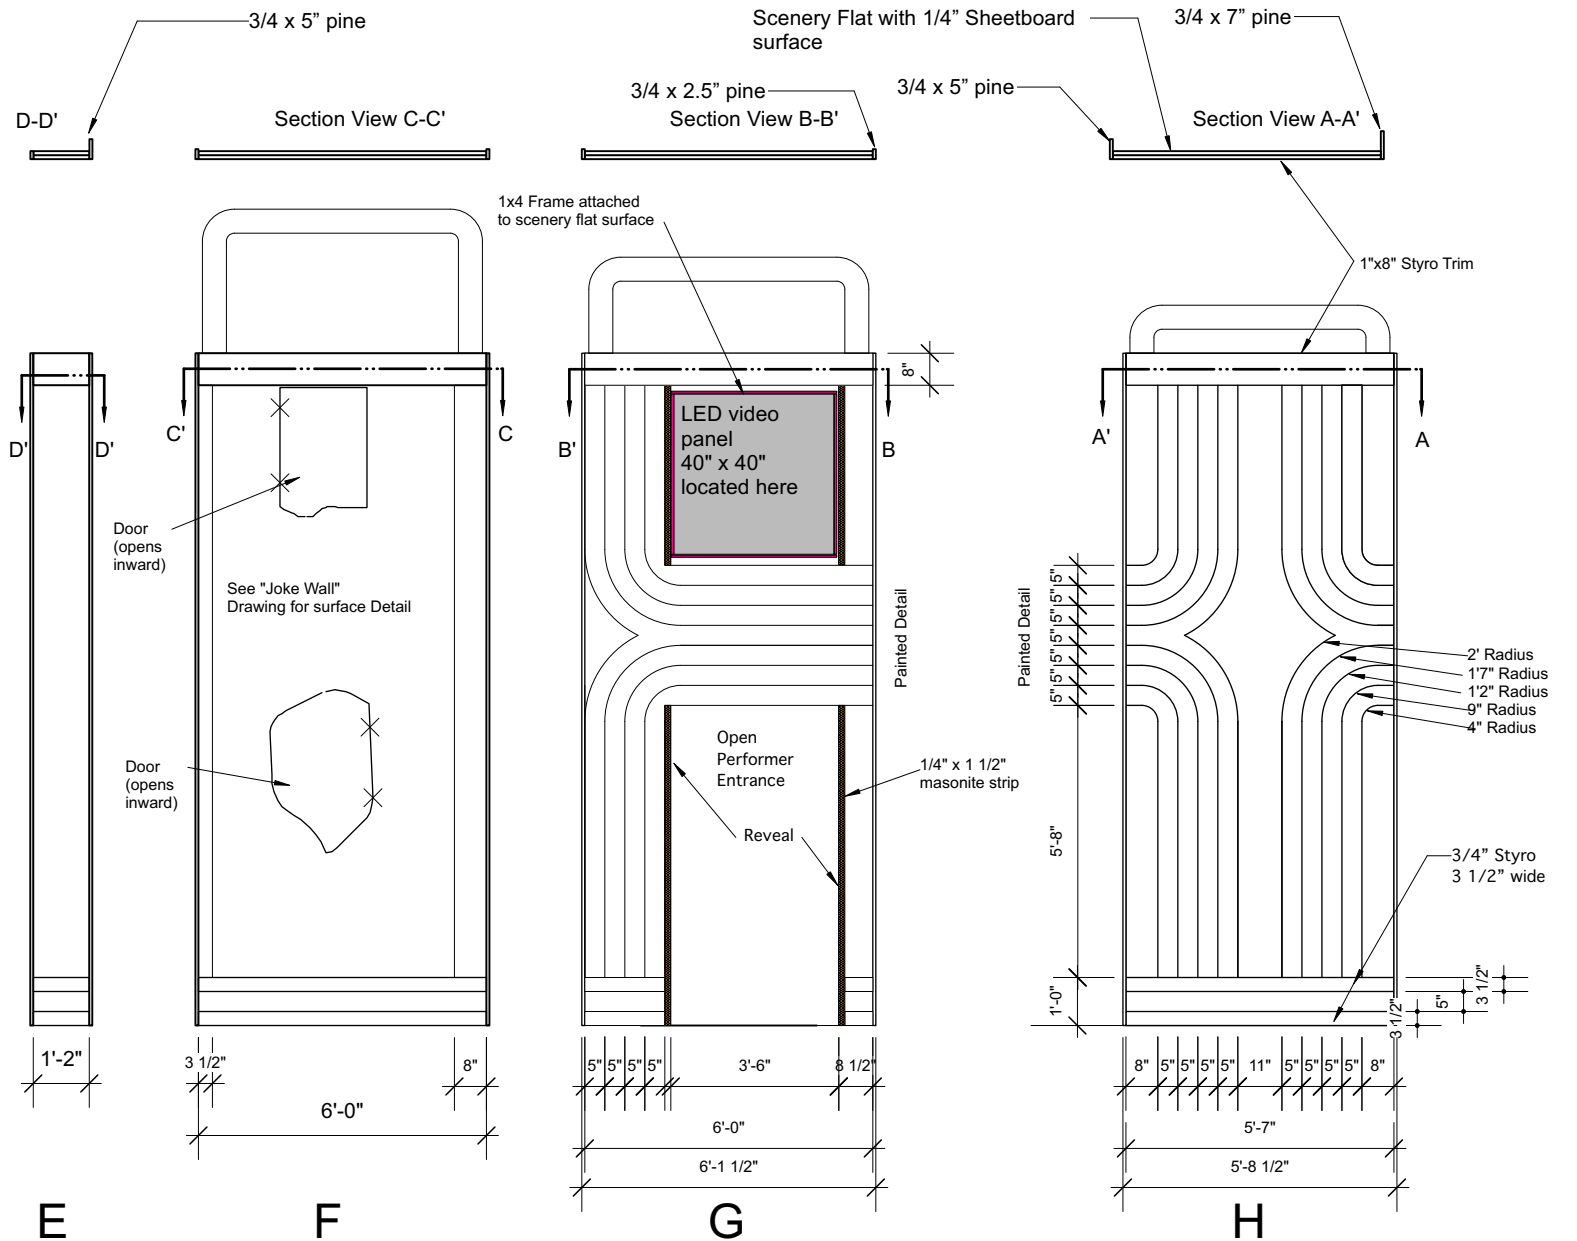

Scenery Flats with 1/4" Sheetboard Surface

Producing Organization	Production Title	Director	Drawing Information	Scale	Stage Left Walls	Drawing Number
Northfield Schools	2024 Rock N Roll Revival	Ray Coudret	Date 1/5/24 Drawn By B. Bjorklund	1/4"=1'-0"		X of X