


Band Wall Stage Right

Scale: 1/4" = 1'-0"

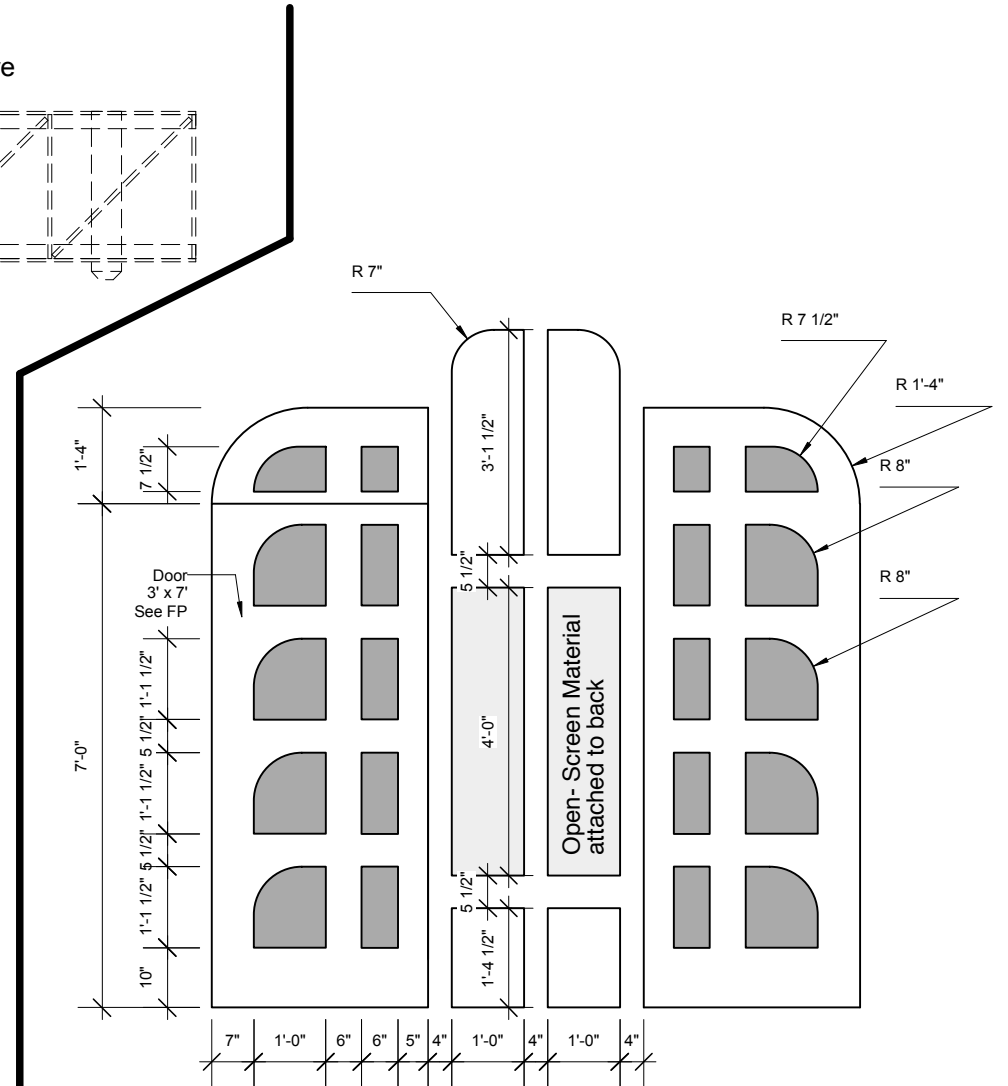

Detail for styro panels and cut-outs

Scale: 3/8" = 1'-0"

Producing Organization	Northfield Schools
------------------------	--------------------

Production Title	2015 Rock N Roll Revival
------------------	--------------------------

Designer	Brian Bjorklund
----------	-----------------

Drawing Information	Date 11/18/14 Revision: 11/22/14
	Drawn By: B. Bjorklund

Scale	As Noted
-------	----------

Band Walls Stage Right

Drawing Number	3 of 8
----------------	--------