


Circles are painted on surface
See "Circle Detail" drawing

1" Rigid Styro

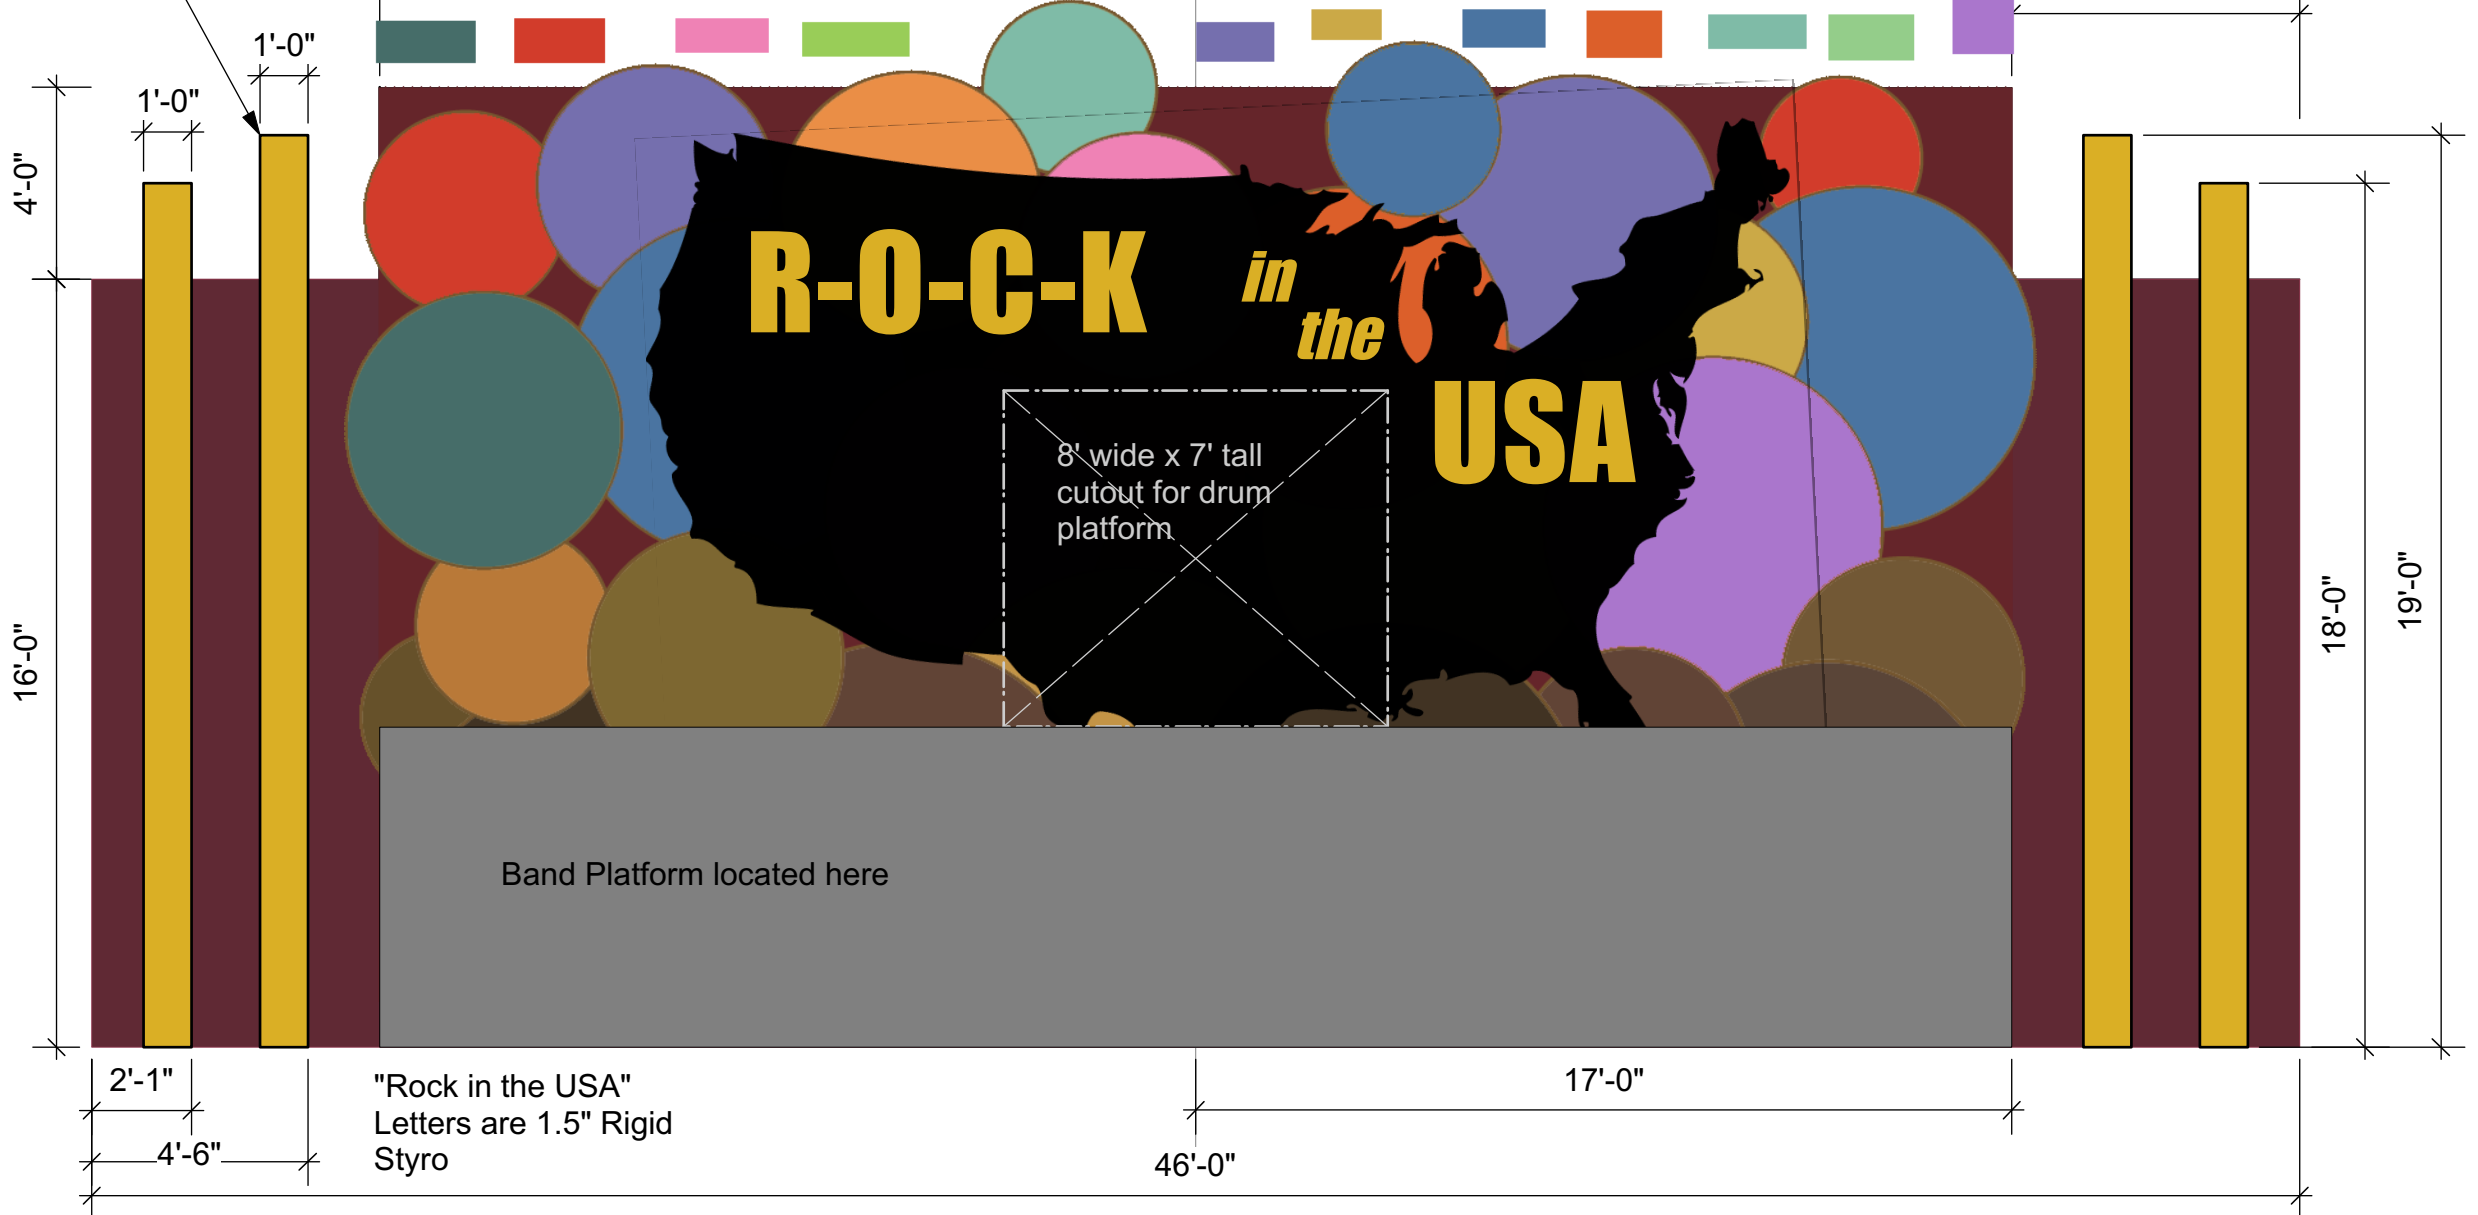

Producing Organization

Northfield Schools

Production Title

2017 Rock N Roll Revival

Director

Ray
Coudret

Drawing Information

Date 12/18/16 Revision:
Drawn By B. Bjorklund 12/20/16

Scale

1/4"=1'-0"

Back Wall Elevation

Drawing Number

X of X