
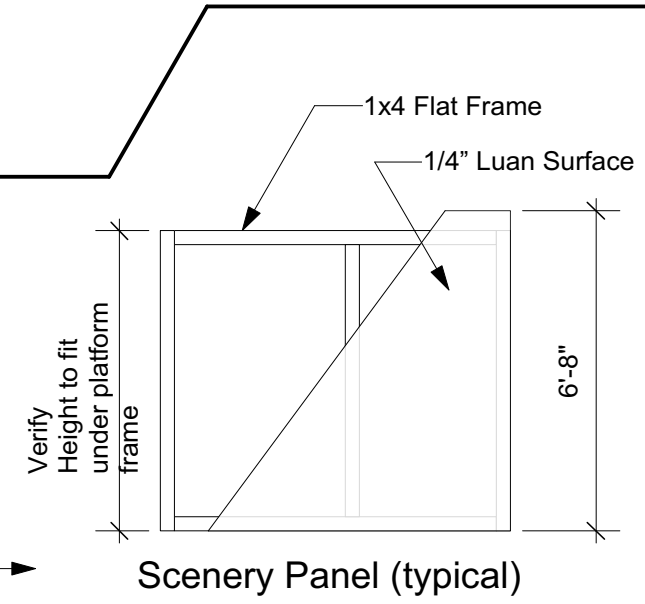
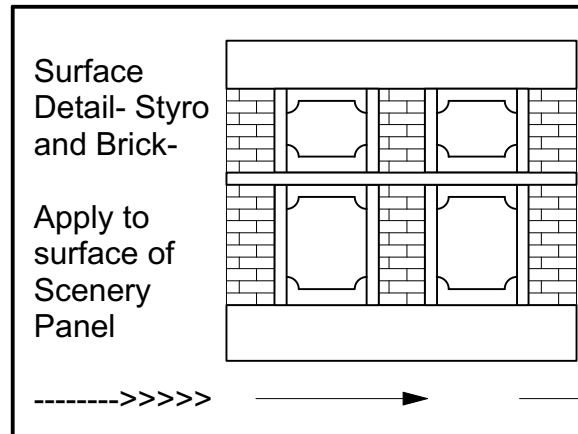
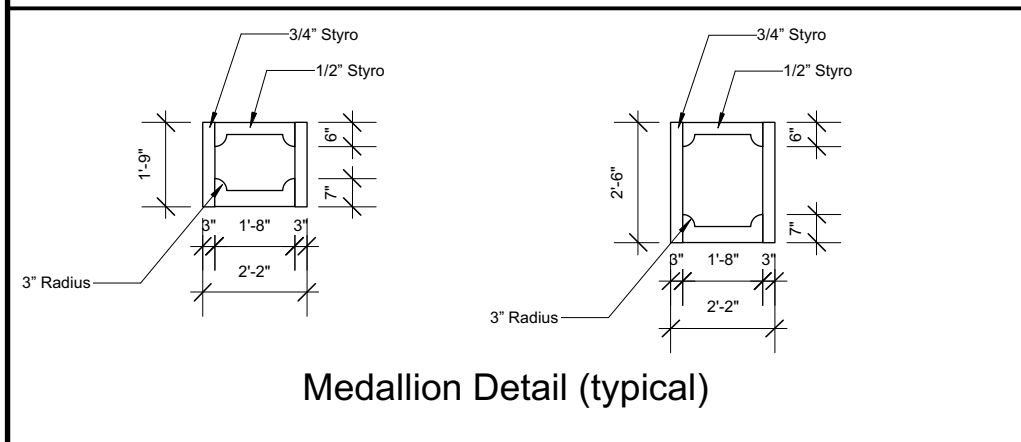
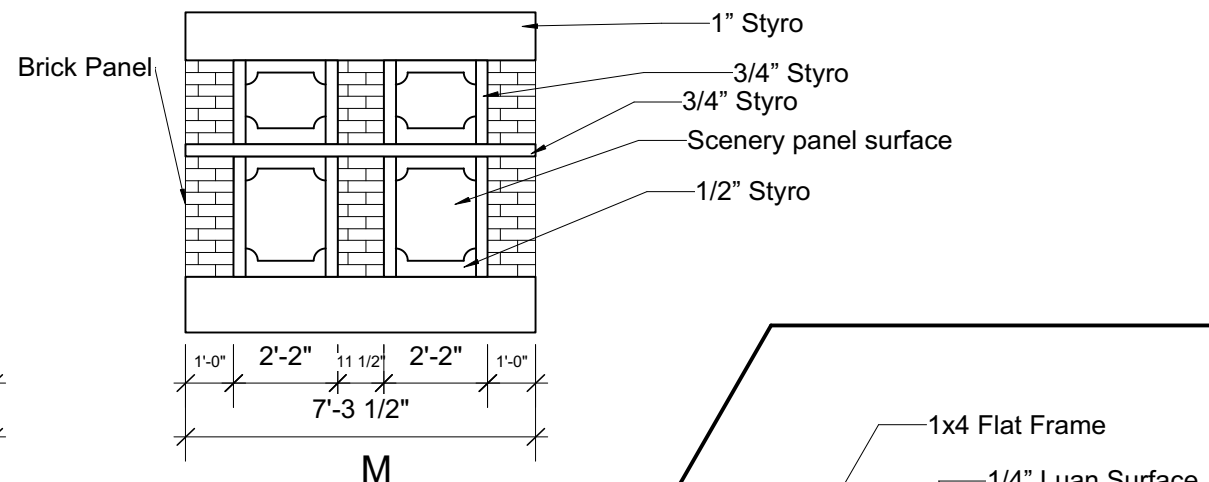
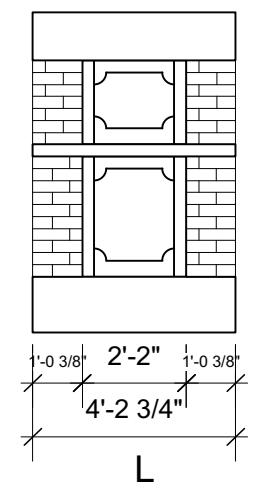
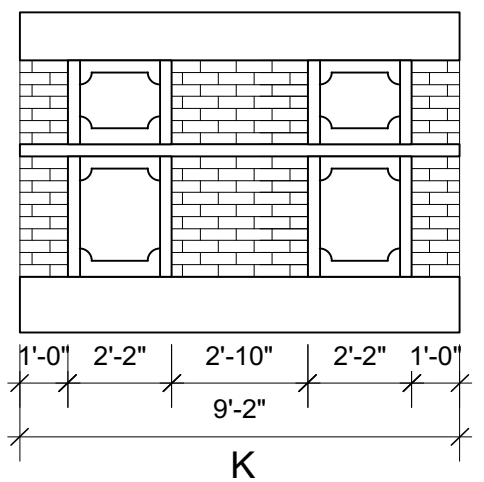
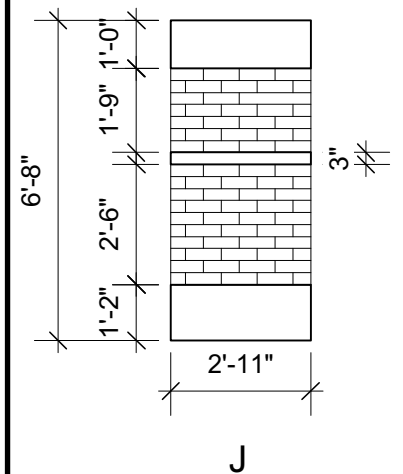


2 by X Vertical trim board
Length = Height of platform
(6'8")

Platform Plan view showing location of Platform Facing walls and vertical trim boards at corners

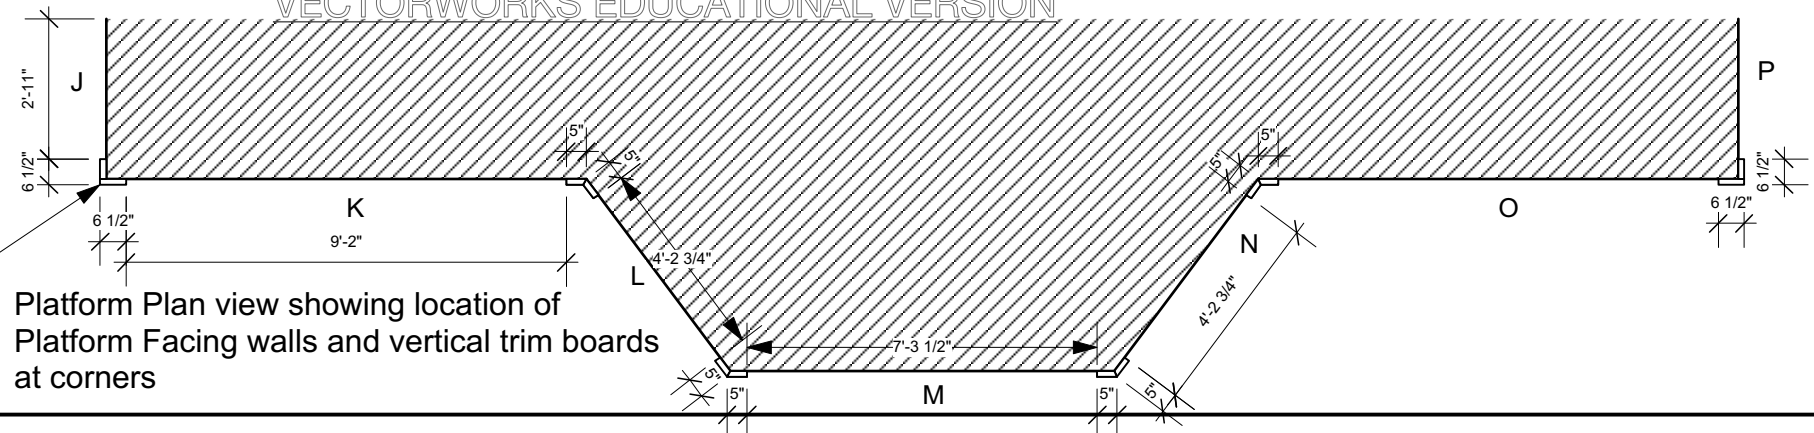

Producing Organization Northfield Schools	Production Title <i>2017 Rock N Roll Revival</i>	Director Ray Coudret	Drawing Information Date 12/18/16 Revision: Drawn By B. Bjorklund 12/20/16	Scale 1/4"=1'-0"	Platform Facing Walls	Drawing Number X of X
---	---	--------------------------------	--	----------------------------	------------------------------	---------------------------------