


J

K

L


M

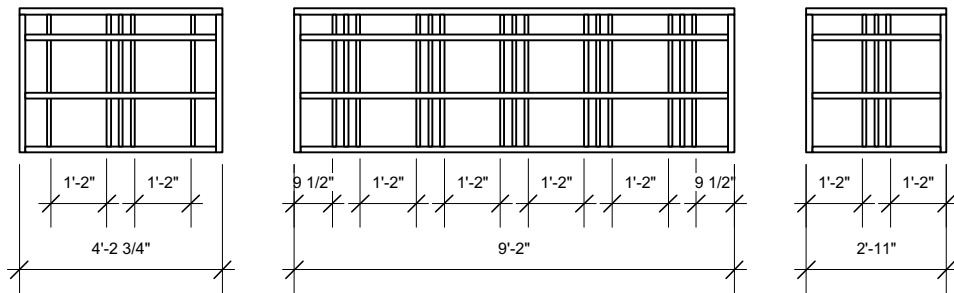

N

O

P

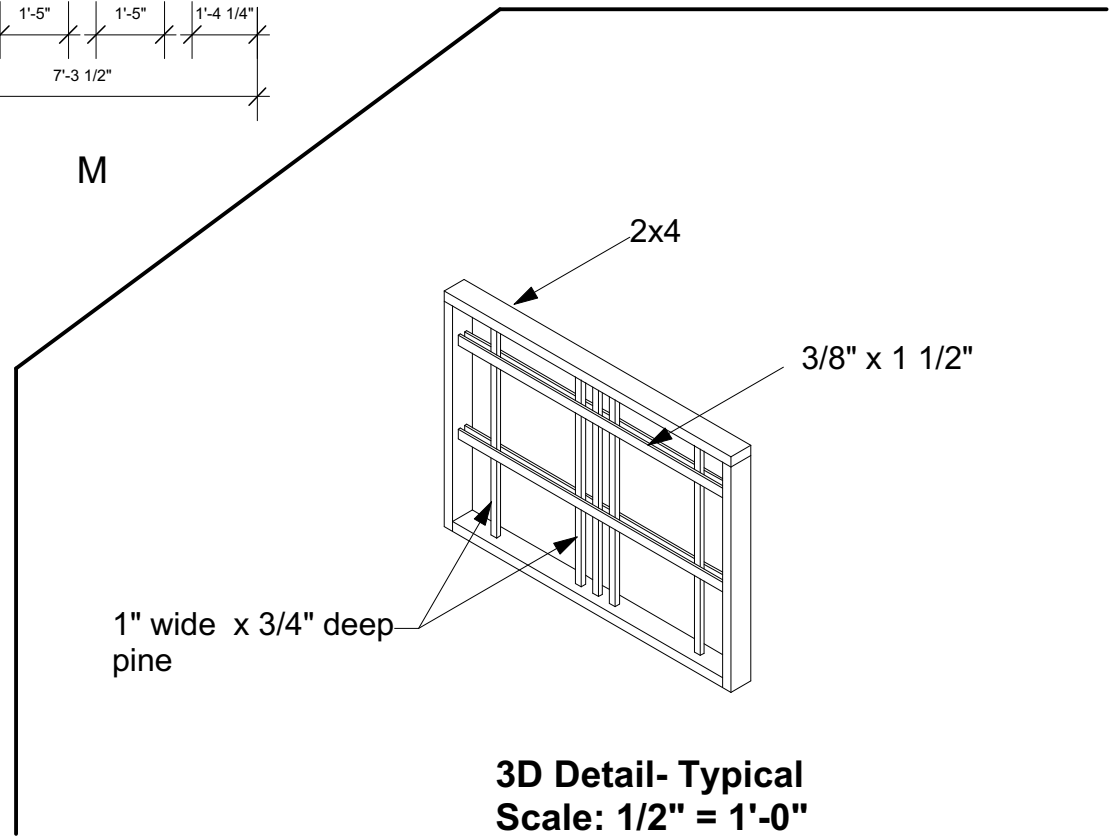

Producing Organization

Northfield Schools

Production Title

2017 Rock N Roll Revival

Director

Ray Coudret

Drawing Information

Date 12/18/16 Revision: 12/20/16  
 Drawn By B. Bjorklund

Scale

1/4"=1'-0"

Railing Elevation Drawing

Drawing Number

X of X