



Section View of Platforms, Facing, and LED Octostrip

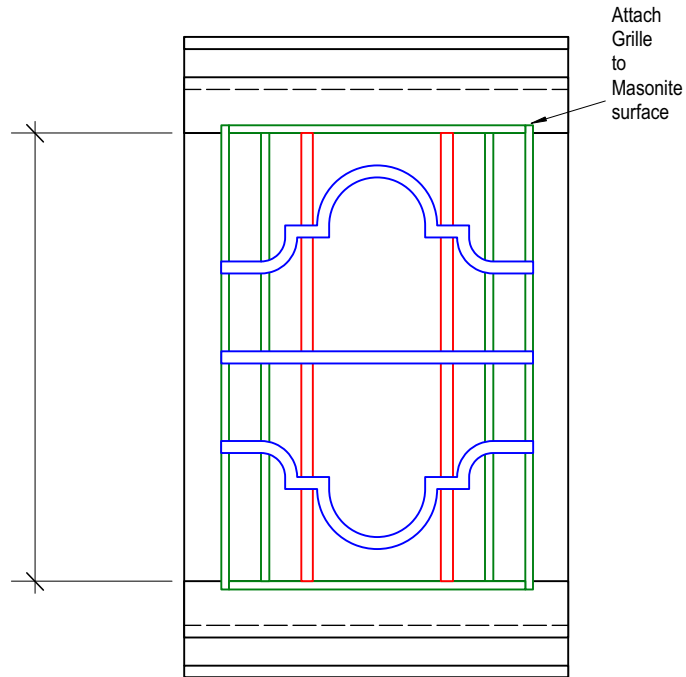

Platform Facing Panel Elevation (Typical)

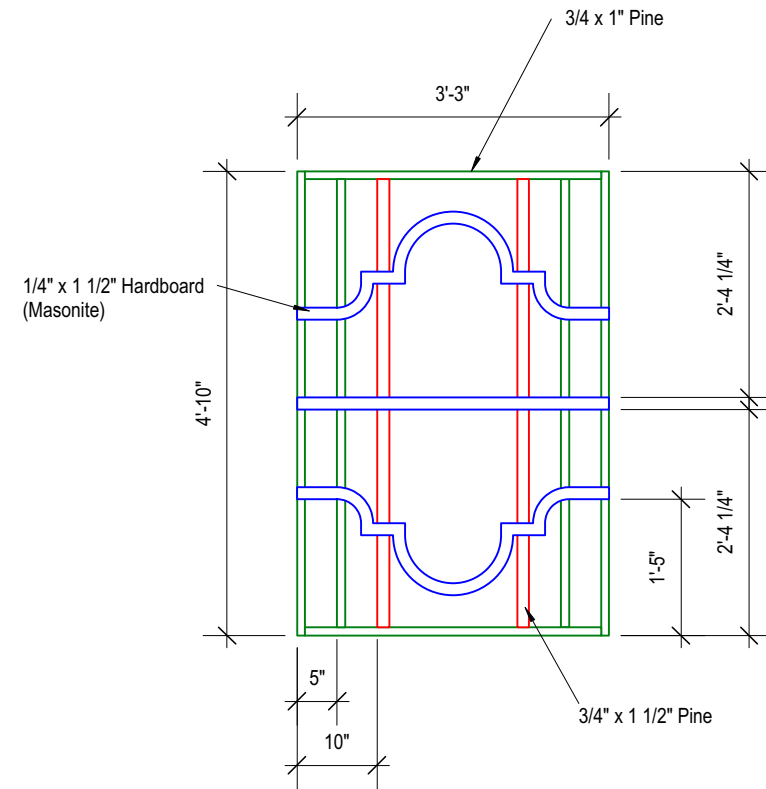

Grille Detail (typical)

Paint Technique: Silver/ Aluminum

Producing Organization

Production Title

Director

Drawing Information

Scale

Drawing Number

Northfield Schools

2019 Rock N Roll Revival

Ray Coudret

Date 12/28/18  
Drawn By B. Bjorklund

Revision:

1/2"=1'-0"

Platform Facing Details  
with LED Light Strips

X of X