

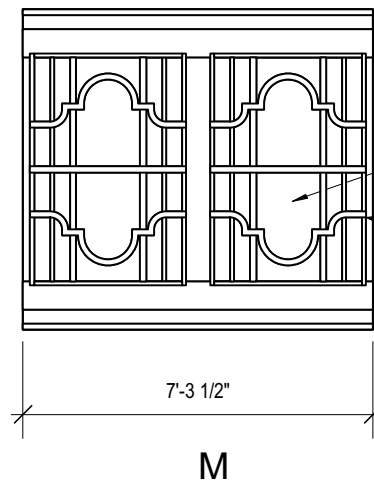
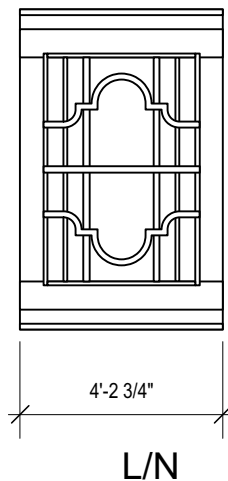
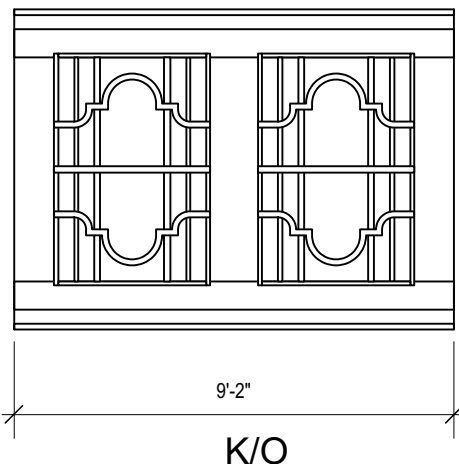
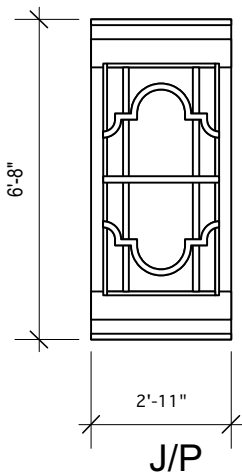


2 by X Vertical trim board
Length = Height of platform
(6'8")


Platform Plan view showing location of Platform Facing walls and vertical trim boards at corners

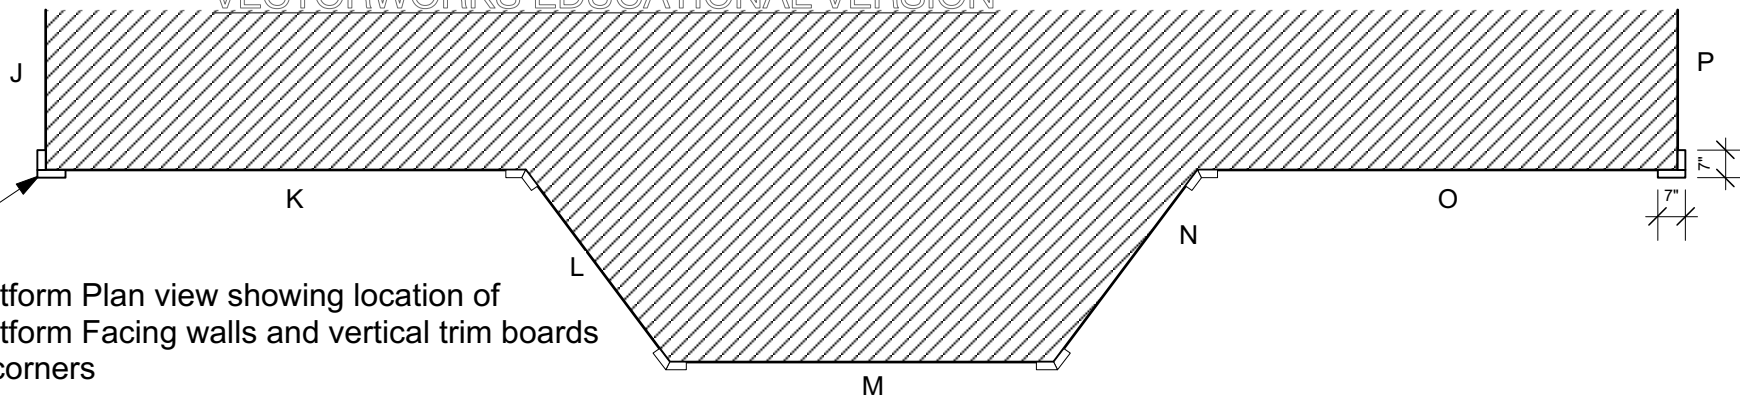


- 2x2
- 1/4" Maso on 2x2 See PLATFORM FACING WALL DETAILS Drawing. Add Maso after Light strips are installed
- Scenery panel surface. 1/4" Masonite
- Grille piece: attached to surface of Masonite strips.
- 2x2

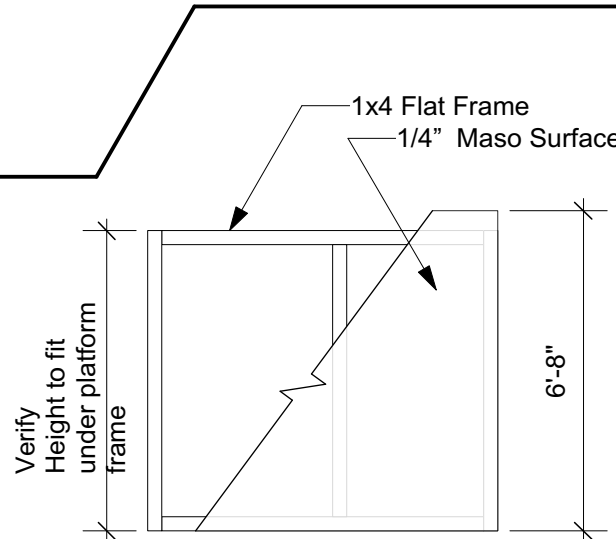

Scenery Panel (typical)

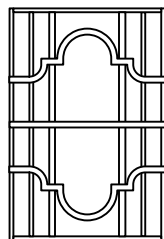

Grille Detail (typical)
See See PLATFORM FACING WALL DETAILS Drawing.

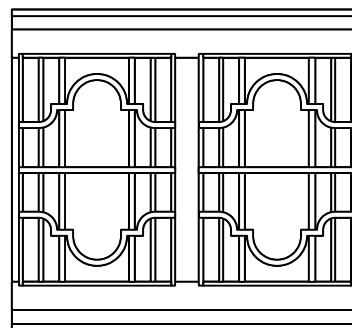

Producing Organization
Northfield Schools

Production Title
2017 Rock N Roll Revival

Director
Ray Coudret

Drawing Information
Date **12/18/16** Revision: **12/20/16**
Drawn By **B. Bjorklund**

Scale
1/4"=1'-0"

Platform Facing Walls

Drawing Number
X of X