


Scenery Flats with 1/4" Sheetboard Surface

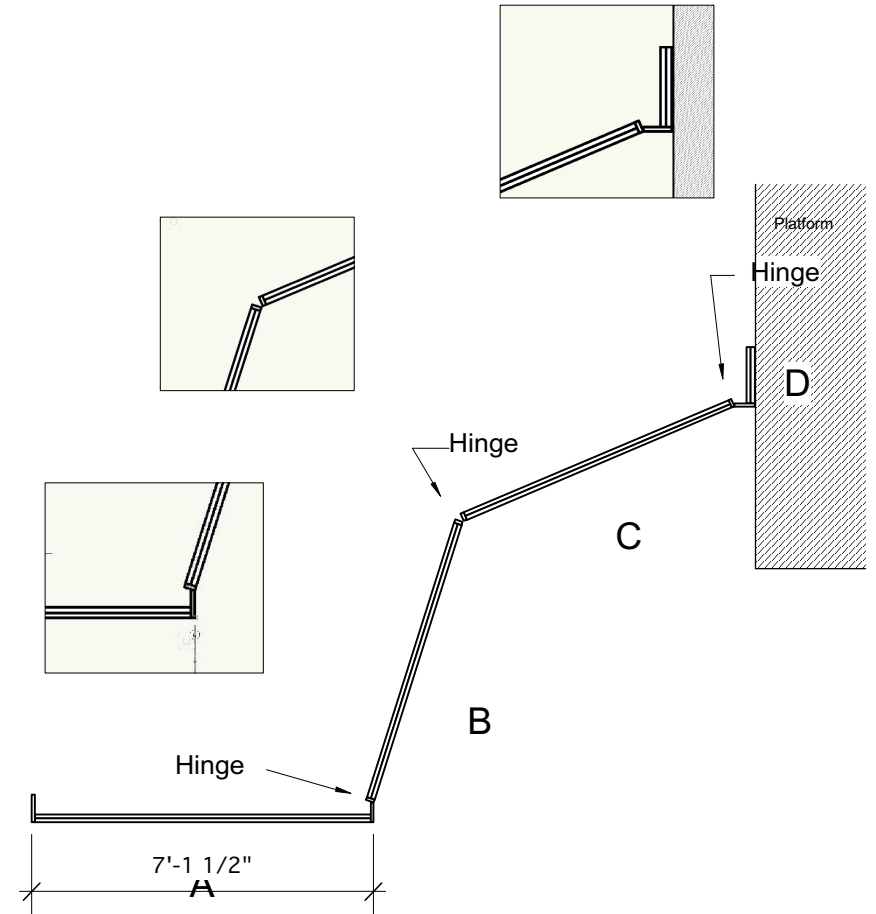

Top View- Assembly Detail

Producing Organization	Production Title	Director	Drawing Information	Scale	Stage Right Walls (SL Walls Mirror Image)	Drawing Number
Northfield Schools	2019 Rock N Roll Revival	Ray Coudret	Date 11/25/18 Drawn By B. Bjorklund 11/25/18	1/4"=1'-0"		X of X