

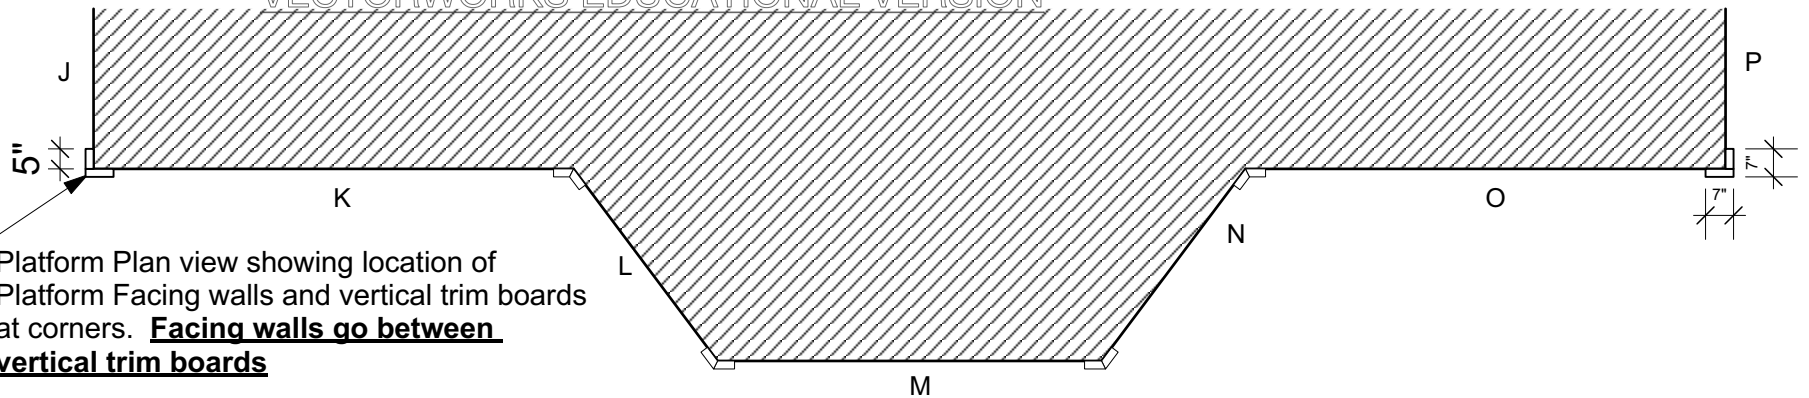
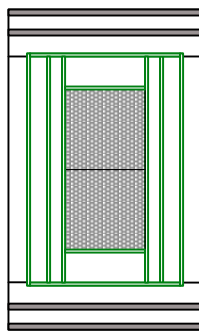
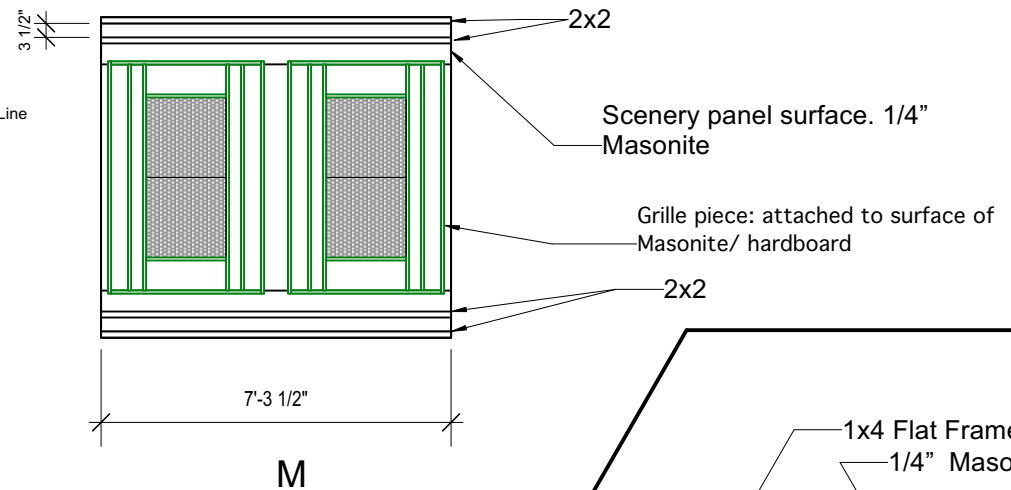
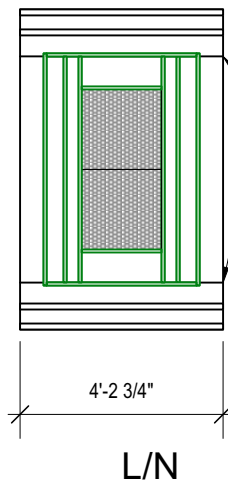




2 by X Vertical trim board  
Length = Height of platform  
(6'8")

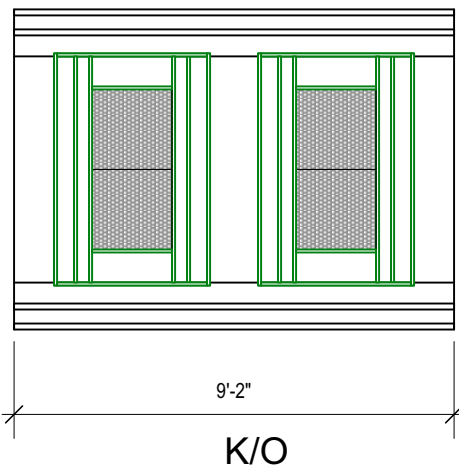

Platform Plan view showing location of Platform Facing walls and vertical trim boards at corners. **Facing walls go between vertical trim boards**

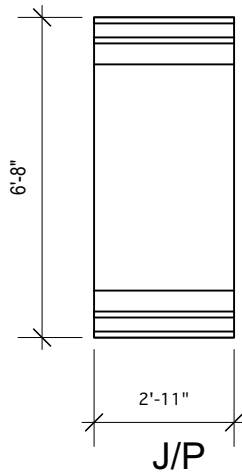

Grille Detail (typical)  
See  
*PLATFORM FACING WALLS LED panels DETAILS* Drawing.

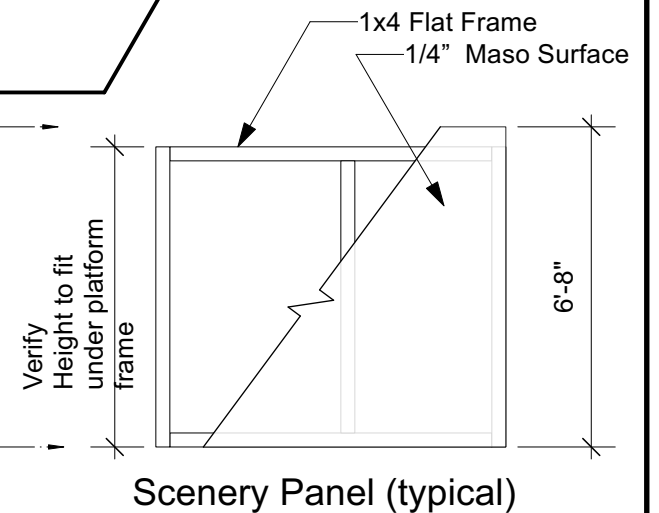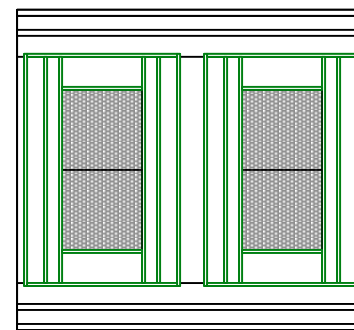

Producing Organization  
**Northfield Schools**

Production Title  
*2022 Rock N Roll Revival*

Director  
**Ray Coudret**

Drawing Information  
Date **1/12/22** Revision:  
Drawn By **B. Bjorklund** 1/20/22

Scale  
**1/4"=1'-0"**

**Platform Facing Walls**

Drawing Number  
**X of X**