


**A (REVISED)**  
Scenery Flats with 1/4" Sheetboard Surface

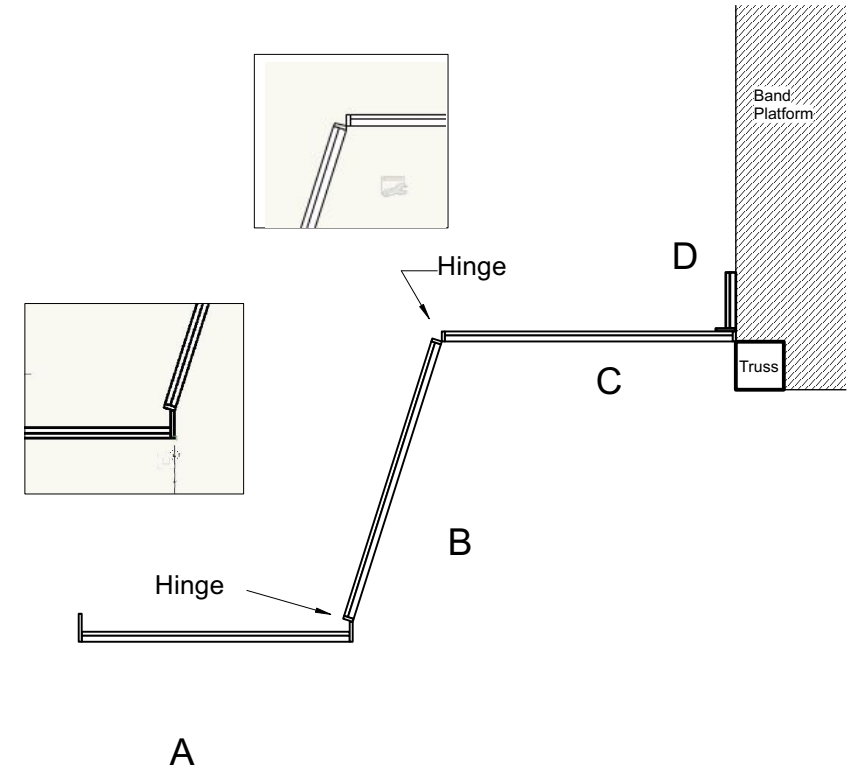


**Top View- Assembly Detail (stage right shown)**

Producing Organization	Production Title	Director	Drawing Information	Scale	Stage Right Walls (SL Walls Mirror Image)	Drawing Number
Northfield Schools	2022 Rock N Roll Revival	Ray Coudret	Date 1/10/22 Drawn By B. Bjorklund	1/4"=1'-0"		X of X
			Revision: 1/31/22			

Video Panel Location:  
60" wide  
40" Tall  
3 1/2" Deep

NOTE: Remove  
1/4" sheetboard in  
this area

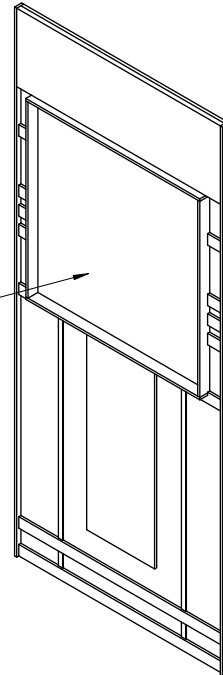

Trim and Framing applied to Surface of scenery flats

Trim & LED Video Panel Framing- 3D View. Wall Unit C

Producing Organization

Northfield Schools

Production Title

*2022 Rock N Roll Revival*

Director

Ray  
Coudret

Drawing Information

Date 1/10/22

Revision:

Drawn By B. Bjorklund 1/31/22

Scale

1/4"=1'-0"

Stage Right Walls  
Wall Unit C 3D Detail

Drawing Number

X of X