




No Changes from
previous productions

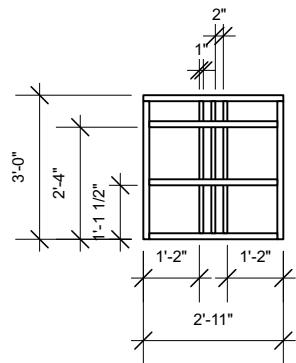


J

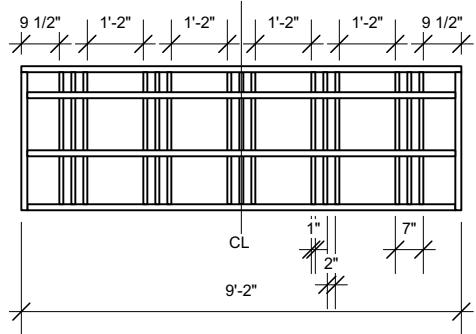


K

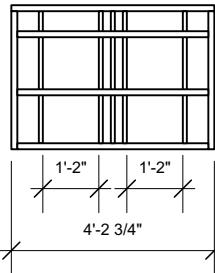


L

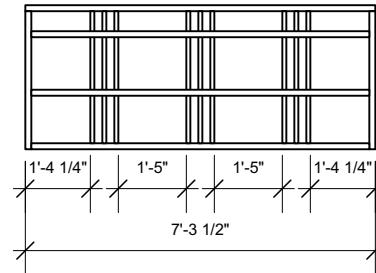


M

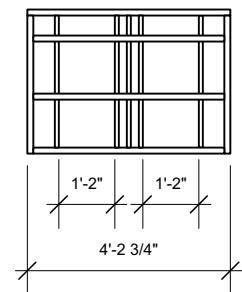


N

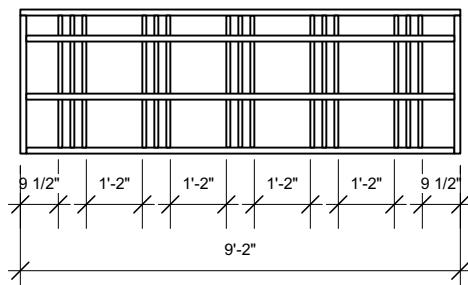

O

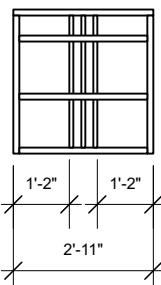

P

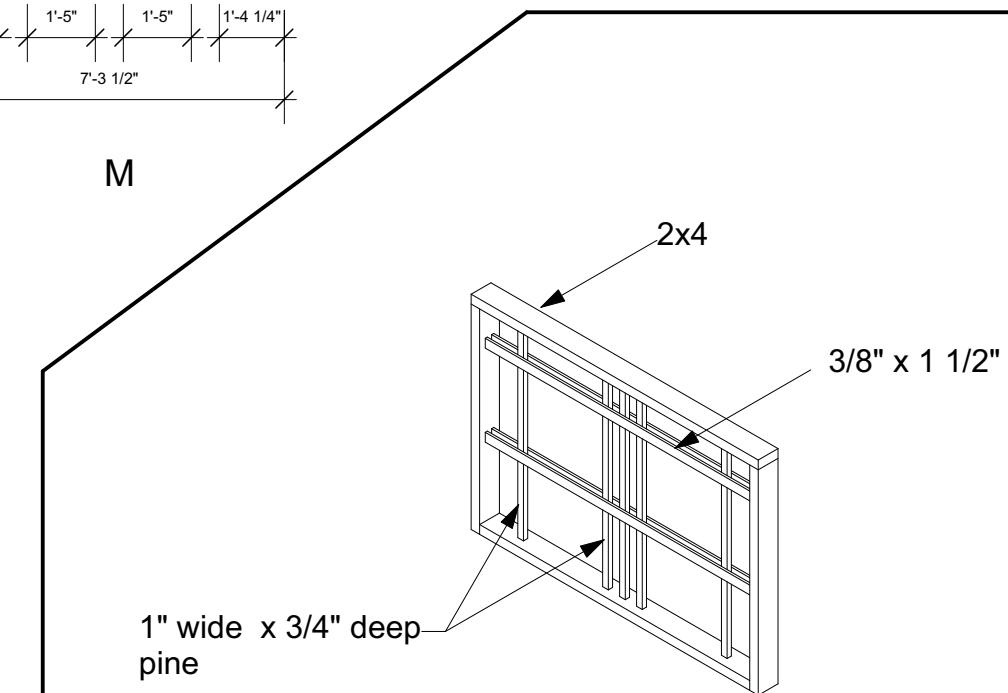

**3D Detail- Typical
Scale: 1/2" = 1'-0"**

Producing Organization

Northfield Schools

Production Title

2026 Rock N Roll Revival

Director

Ray Coudret

Drawing Information

1/11/22
B. Bjorklund
Revision: 1/5/26

Scale

1/4"=1'-0"

Railing Elevation
Drawing

Drawing Number
X of X