



Producing Organization

Northfield Schools

Production Title

2026 Rock N Roll Revival

Designer

Brian
Bjorklund

Drawing Information

Date 1/6/26
Drawn By: B. Bjorklund


Scale

1/4"=1'-0"

Painters Elevation


Back Wall

VECTORWORKS EDUCATIONAL VERSION

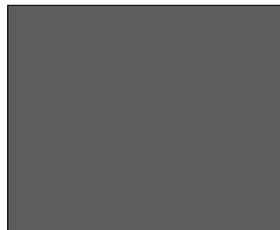


Upper Back Wall
Gray Background

7045-5 Sheffield Gray

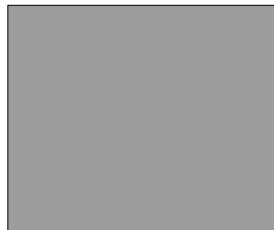

Music Staff ends
& Upper Lg Stars-
Back Wall

7050-3 Glistening Gray

 


Music Staff
Horizontal
Lines-
Back Wall

7038-3 Pale Violet



Dark Blue Wall
Color

7034-5 Blue Fjord

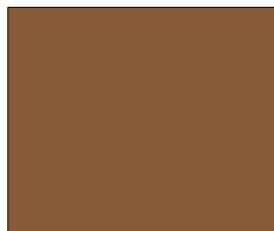


Lower
Brown
Background

7103-5 Nutmeg




• Black Trim
• Platform Surfaces
• Upper Star
Panels SL & SR
Wall Units

7060-6 Onyx

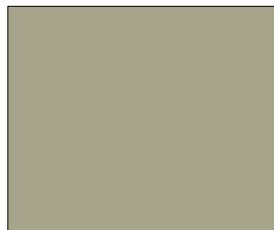

Stars
(Medium & small
size)

7165-4 Photo Gray

 


Tan Trim
Boards
& Panels

7150-5Dark Ash




Upper Window
Panels- Back Wall

7022-5 Cosmic Dust

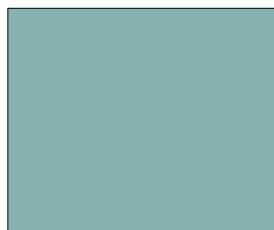

Door Panel
Windows
Stars in
Platform
facing

7012-4 Kingston Aqua

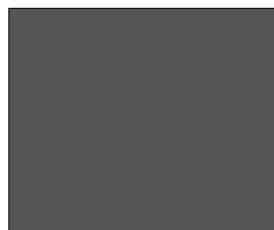

Lower
Door Unit Frames
Back wall

7050-5 Alley Cat

Paint Color Swatches & Identification

Pittsburgh Paint color ID
and name is shown under
each color swatch

Paint Sheen should be
FLAT

Producing Organization

Northfield Schools

Production Title

2026 Rock N Roll Revival

Designer

Brian
Bjorklund

Drawing Information



Date 1/6/26
Drawn By: B. Bjorklund

Scale

1/4"=1'-0"

Painters Elevation

Paint Color Swatches

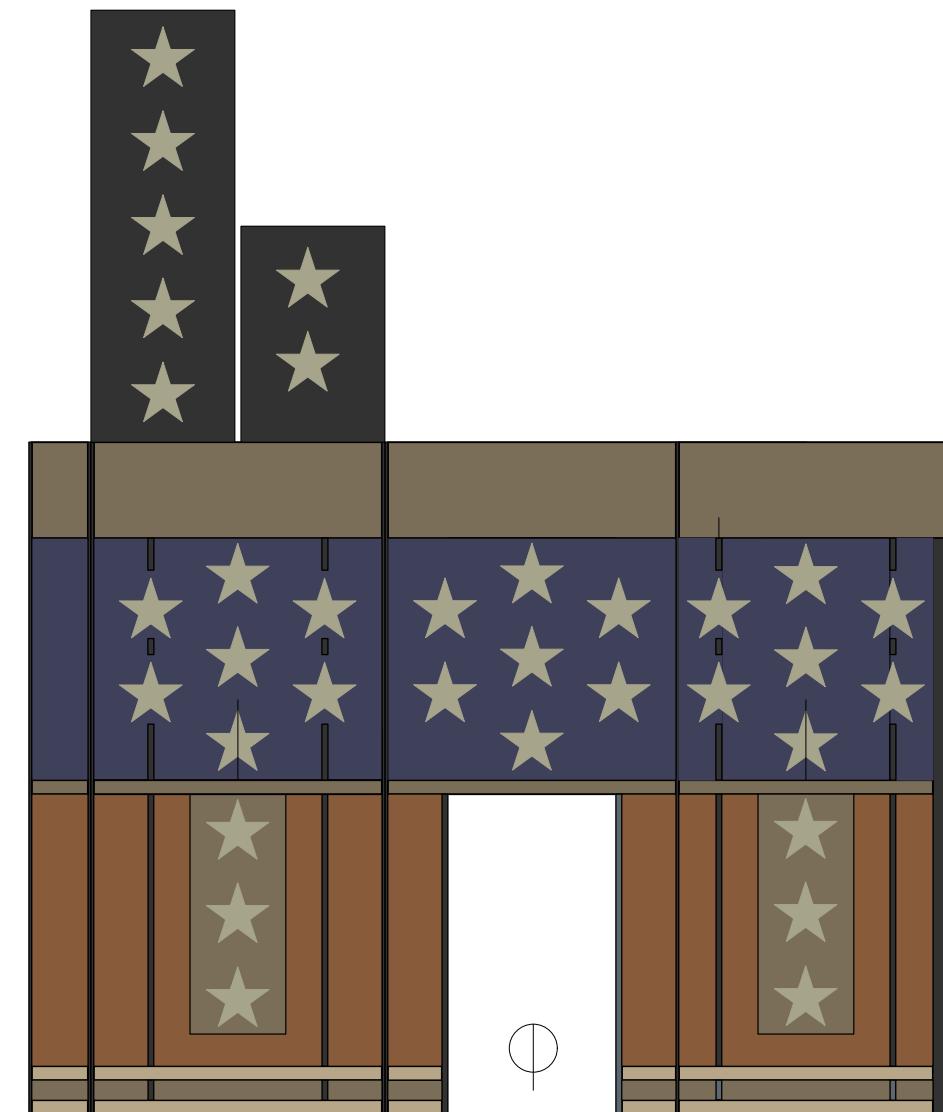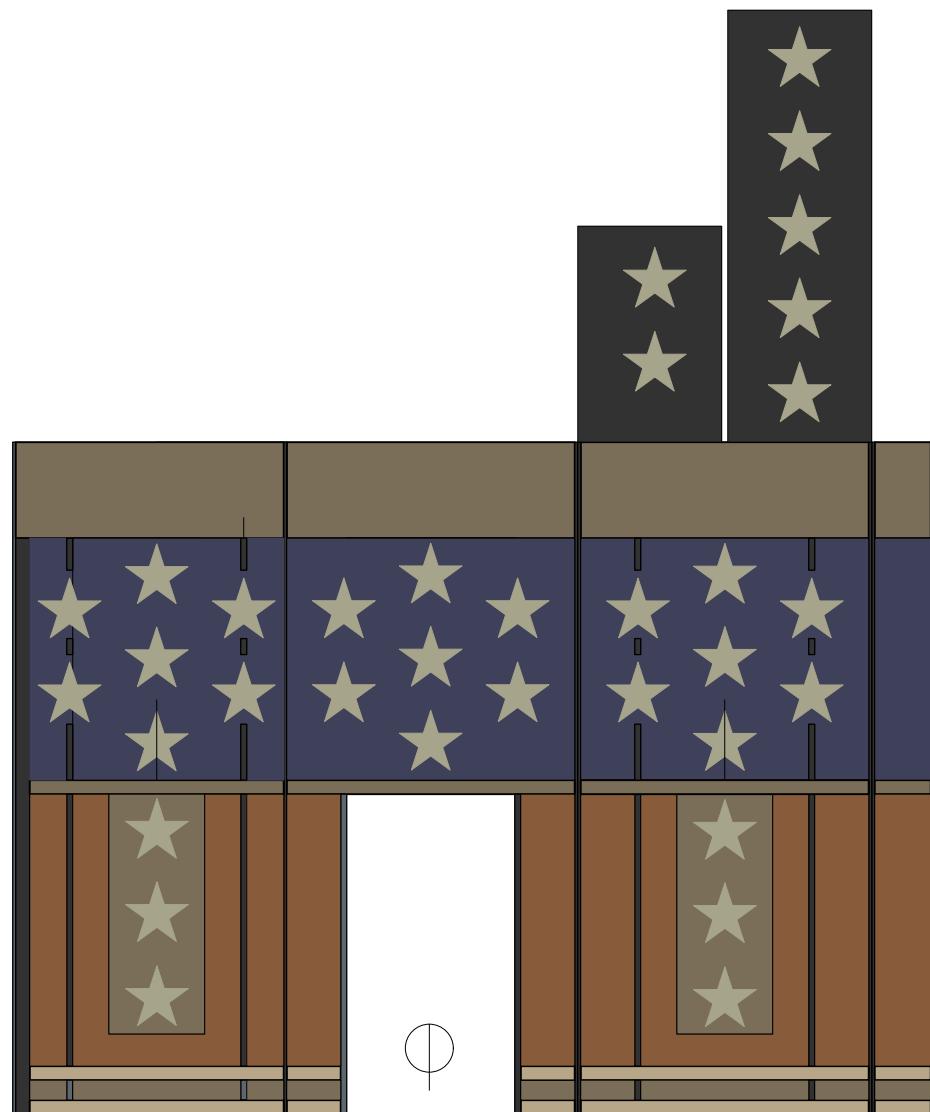

Producing Organization

Northfield Schools

Production Title

2026 Rock N Roll Revival

Designer

Brian
Bjorklund

Drawing Information

Date 1/6/26
Drawn By: B. Bjorklund

Scale

1/4"=1'-0"

Painters Elevation

Stage Left & Right Wall Units



Producing Organization
Northfield Schools

Production Title
2026 Rock N Roll Revival

Designer
Brian
Bjorklund

Drawing Information
Date 1/6/26
Drawn By: B. Bjorklund

Scale
1/4"=1'-0"

Painters Elevation

Platforms and facings