



X of X

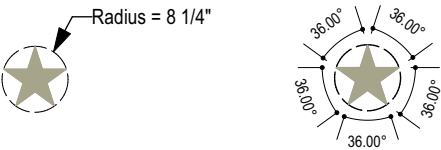

Star Detail Walls A-D

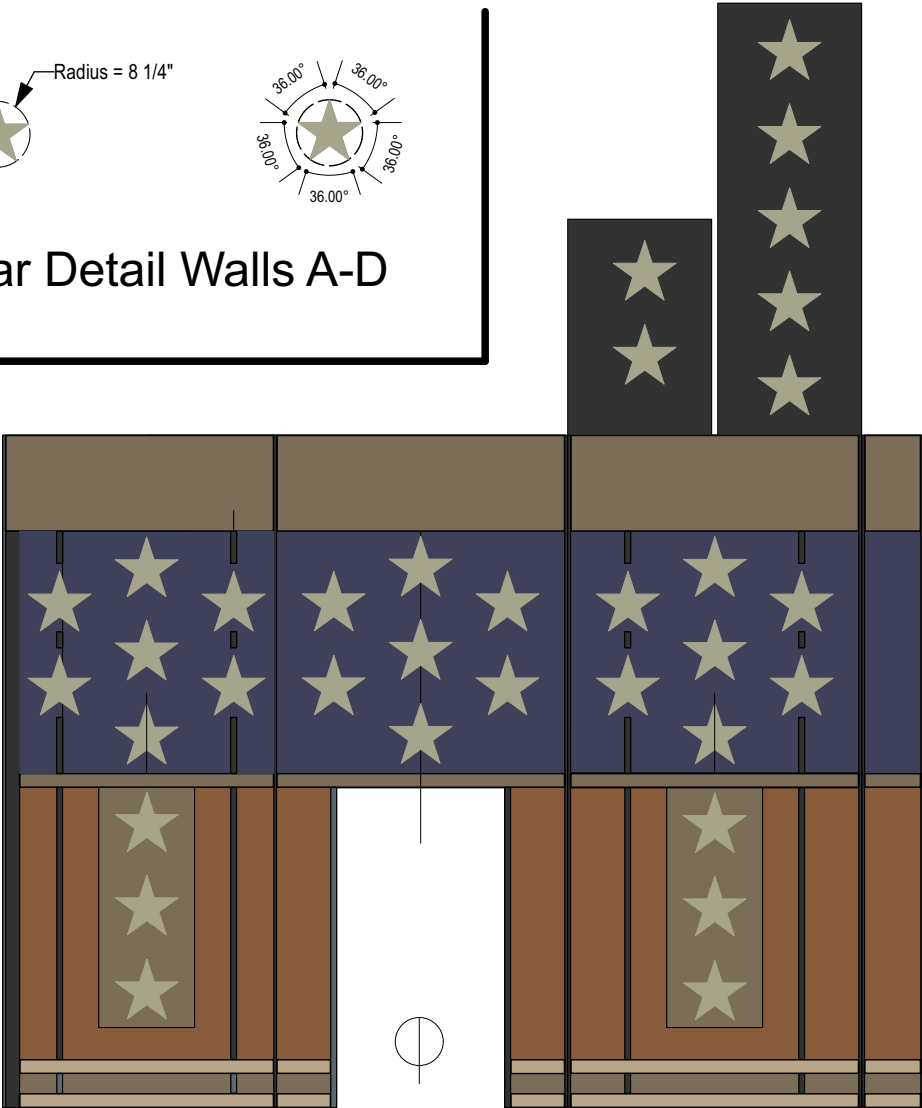

Wall Panels A-D
Color Rendering

Producing Organization

Northfield Schools

Production Title

2026 Rock N Roll Revival

Director

Ray
Coudret

Drawing Information

Date 1/5/26

Drawn By B. Bjorklund

Revision:

1/5/26

Scale

1/4"=1'-0"

Wall Unit A-D Details

Drawing Number

X of X