

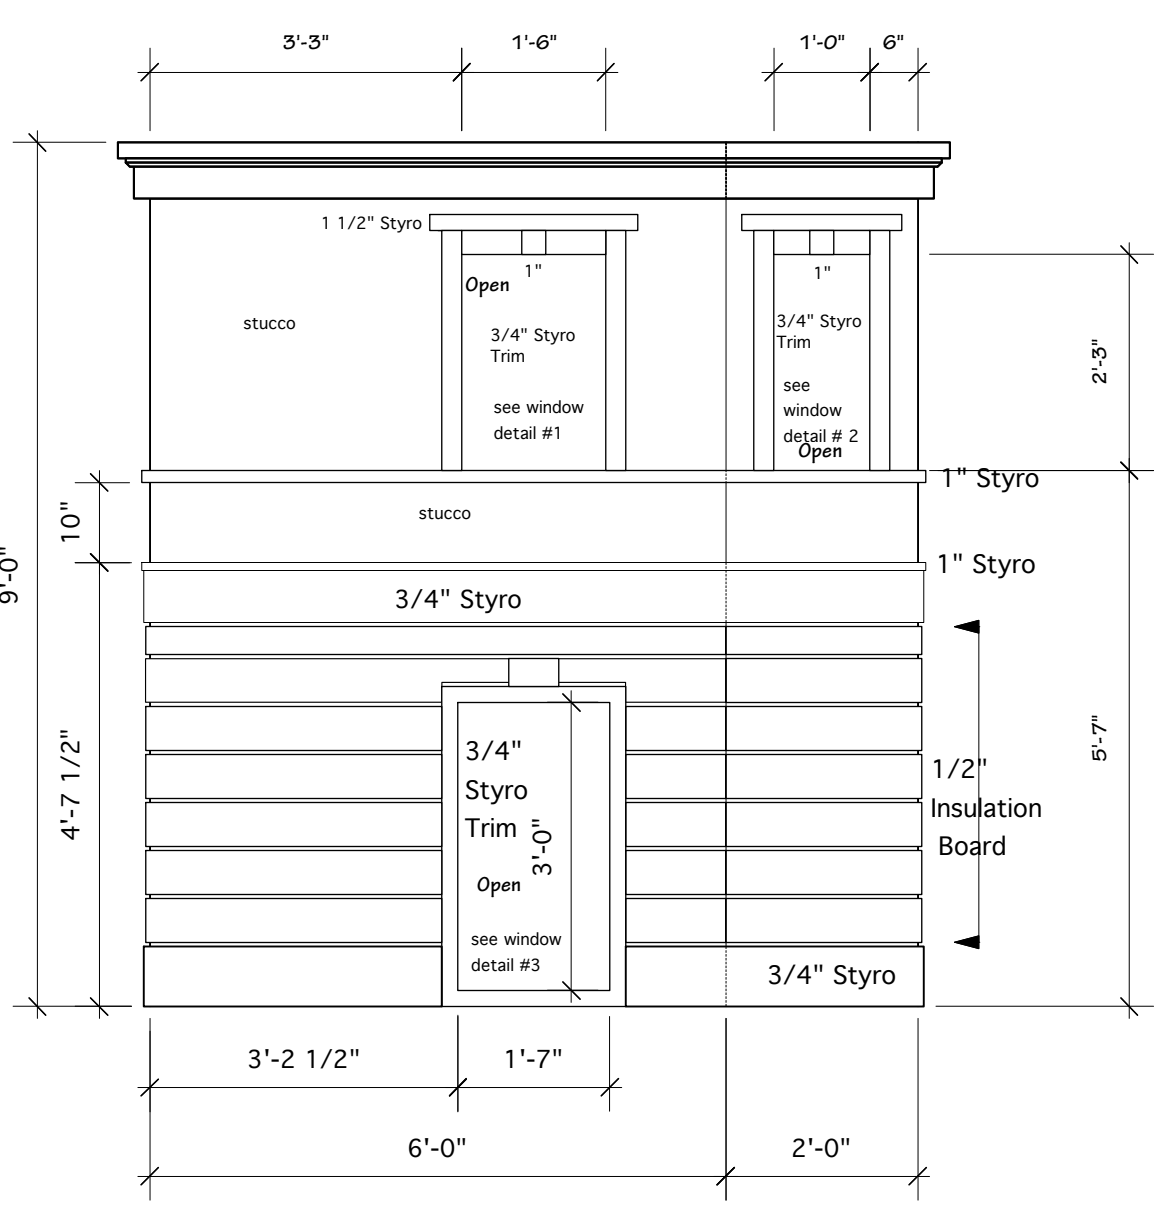
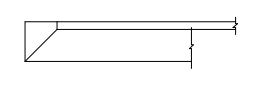


Section showing Horizontal Trim


Top view detail
Trim turns corner of wall: typical

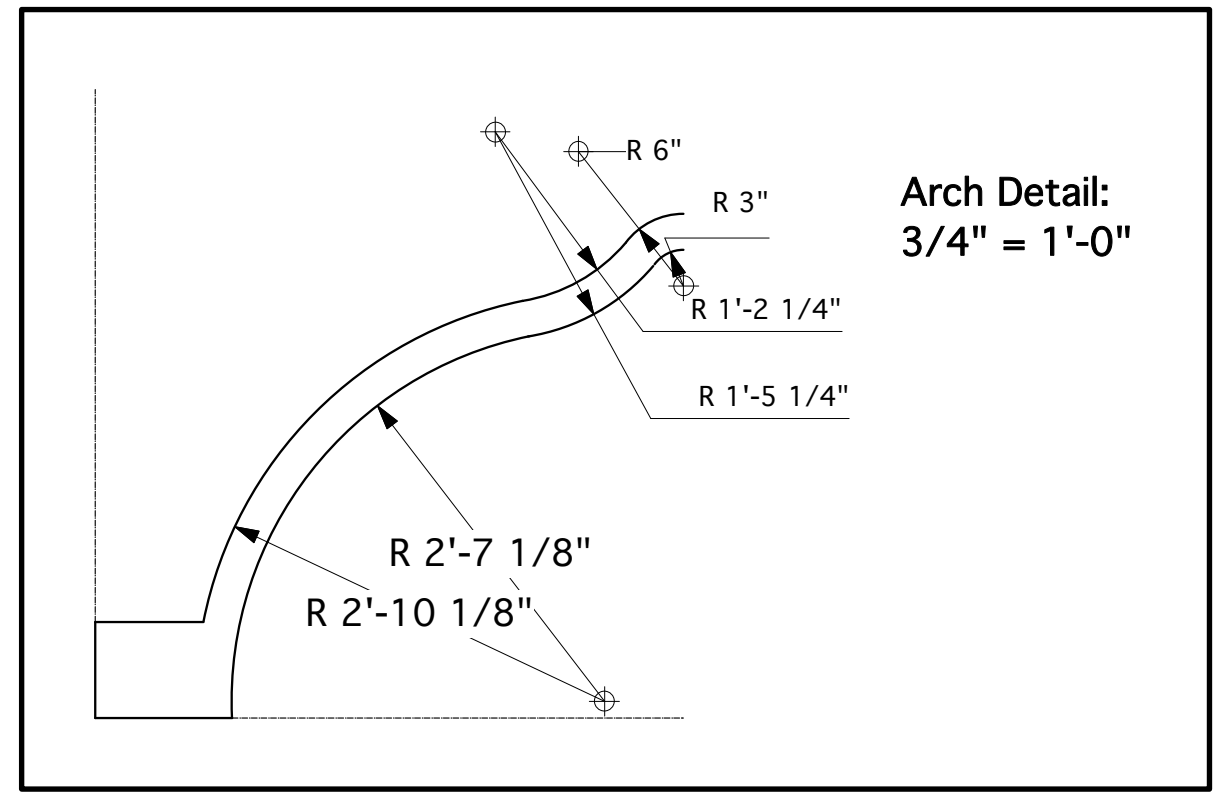




Section showing Horizontal Trim

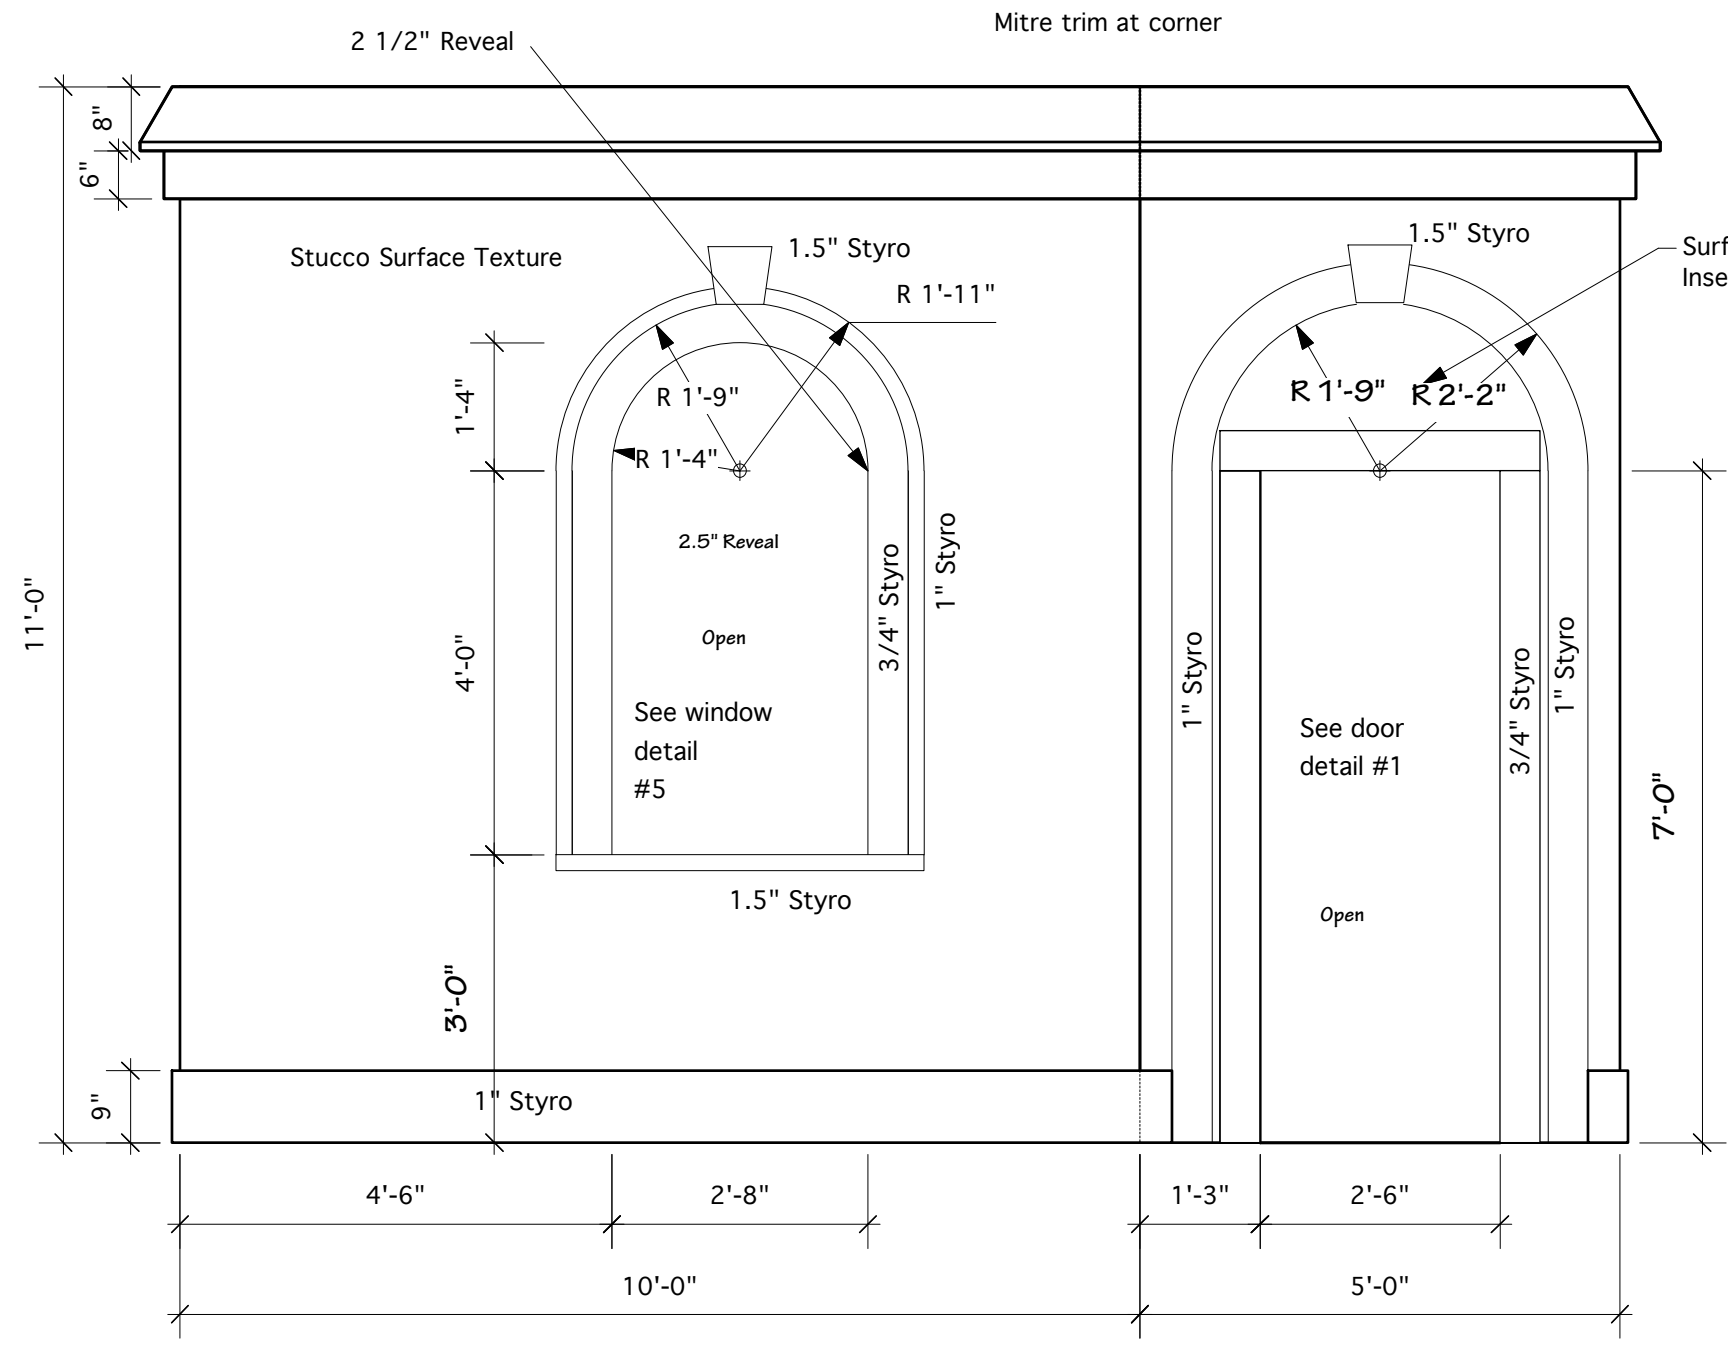

Arch Detail:
3/4" = 1'-0"

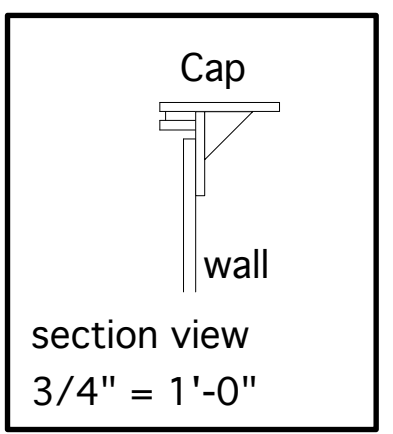

section view
3/4" = 1'-0"

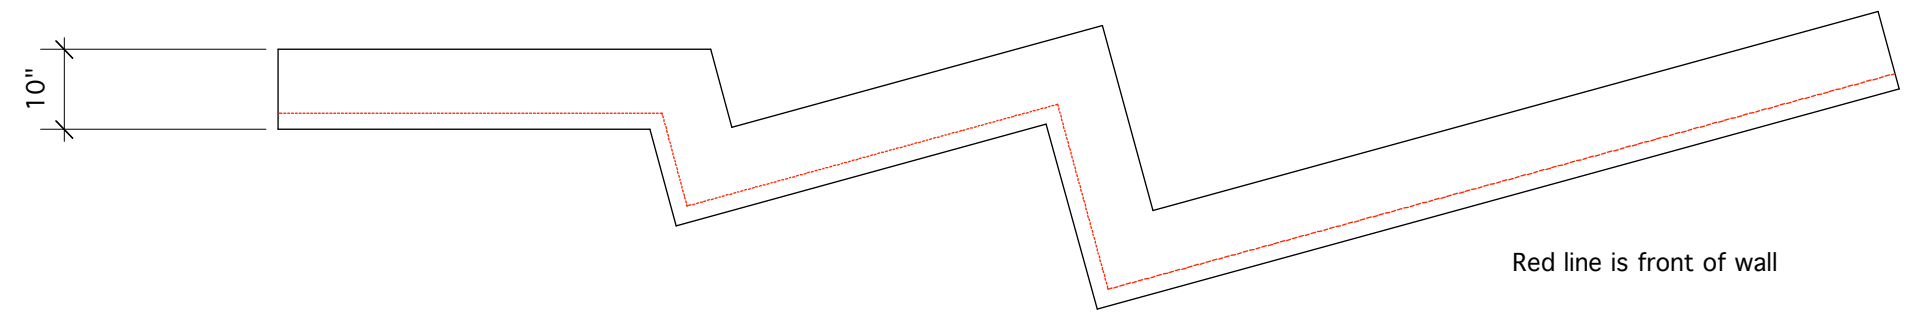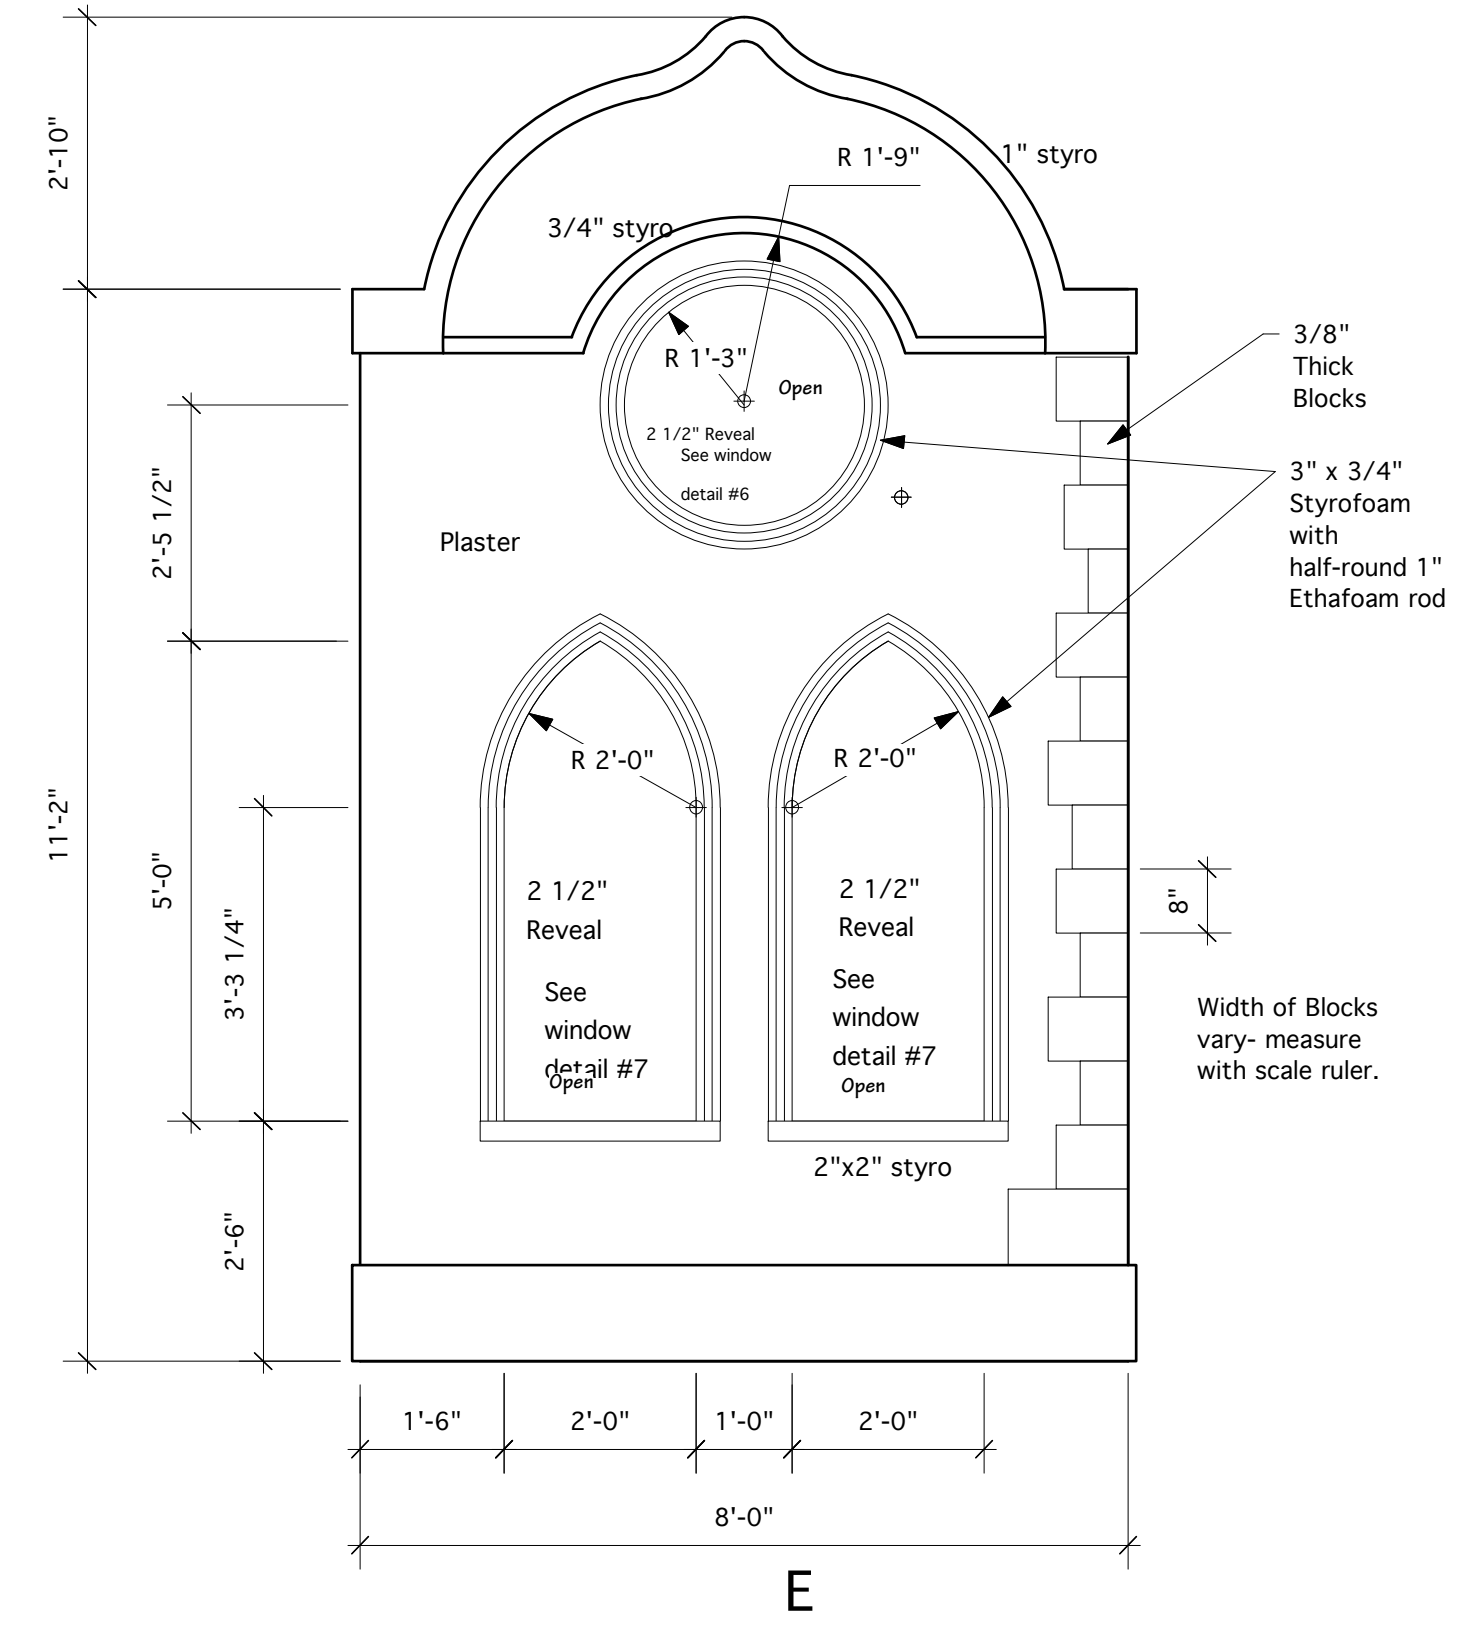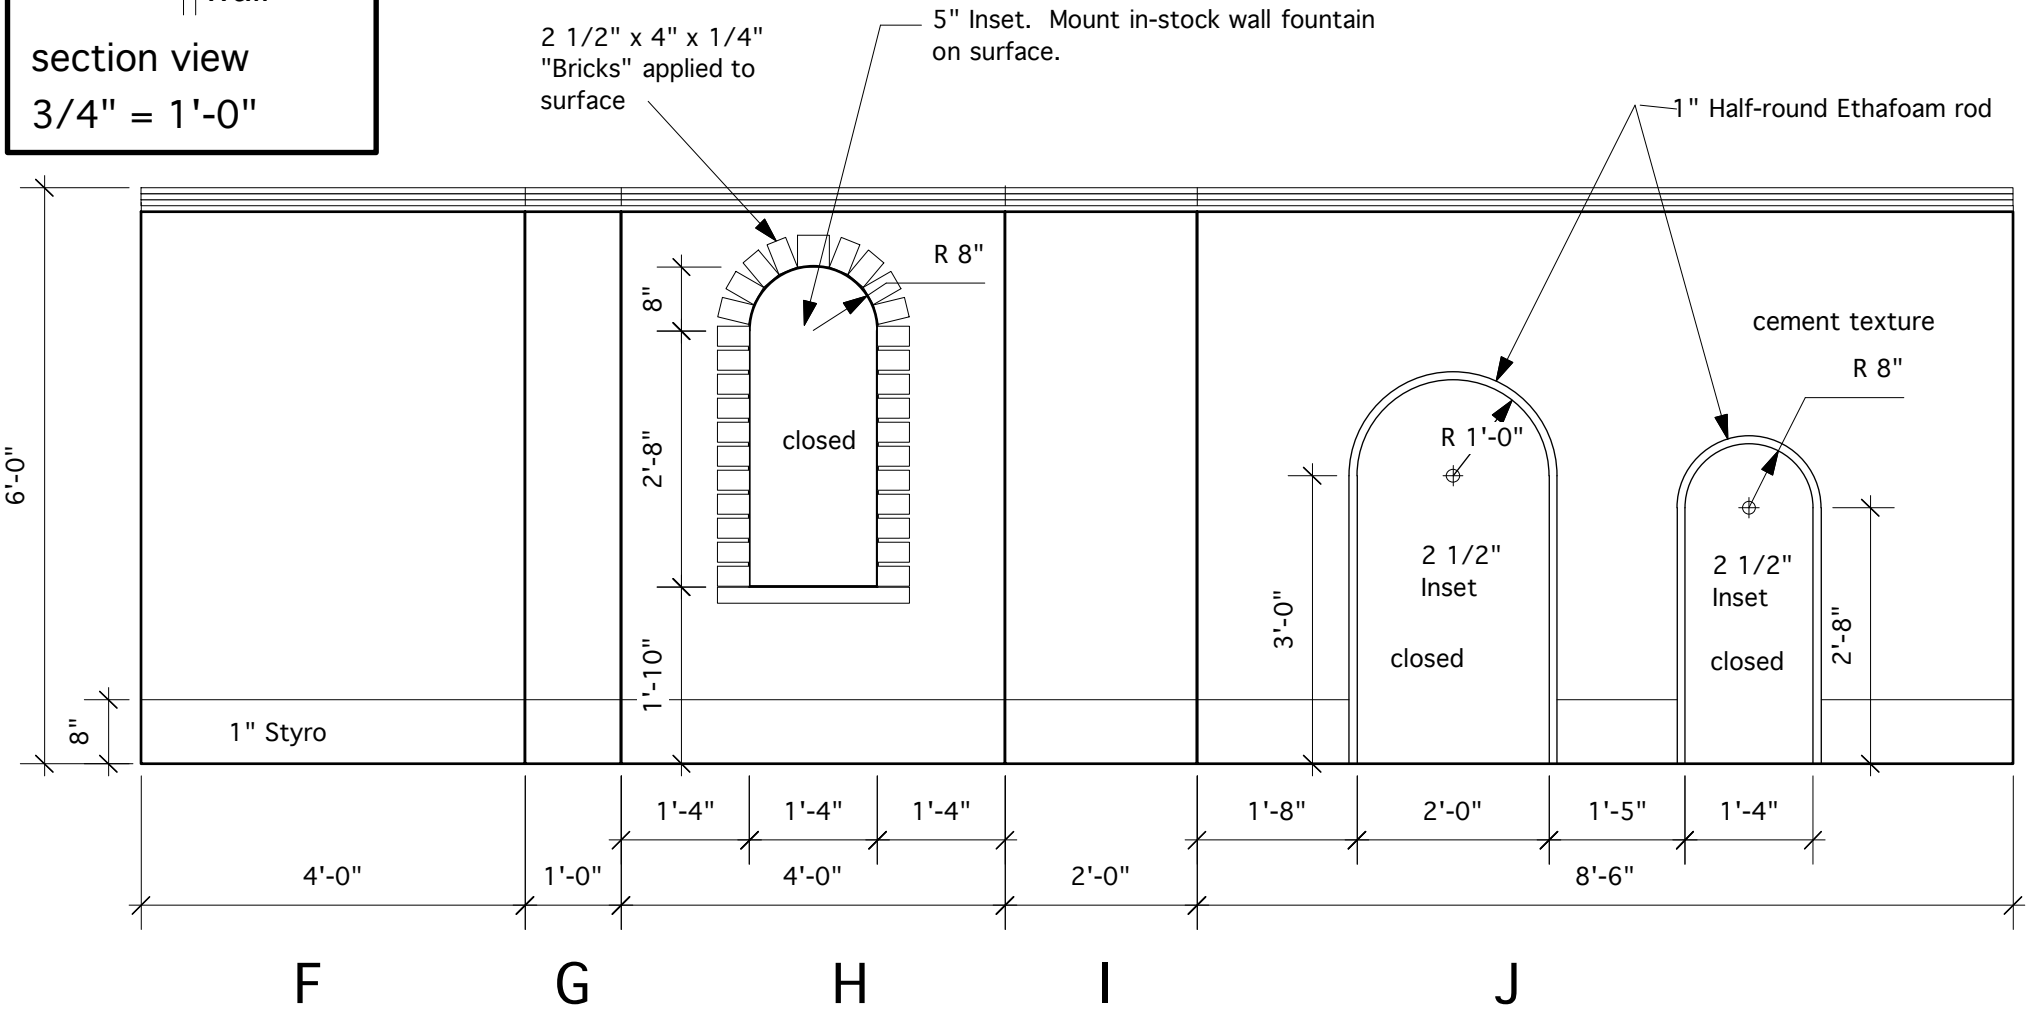

Cap on top of wall 2 1/4" deep; 2" to front of wall

Top View of 6 foot wall; units F thru J

Producing Organization St. Olaf Theatre	Production Title <i>The Hour We Knew Nothing of Each Other</i>	Director Bob Rosen	Drawing Information Date 9/12/10 Drawn By B. Bjorklund	Scale 1/2"=1'-0"	Elevation Plate #1	Drawing Number 1 of 5
---	---	------------------------------	--	----------------------------	--------------------	---------------------------------