


Note: Full height of fly loft is not shown.  
Fully flown pipe to stage floor is 41'-4".

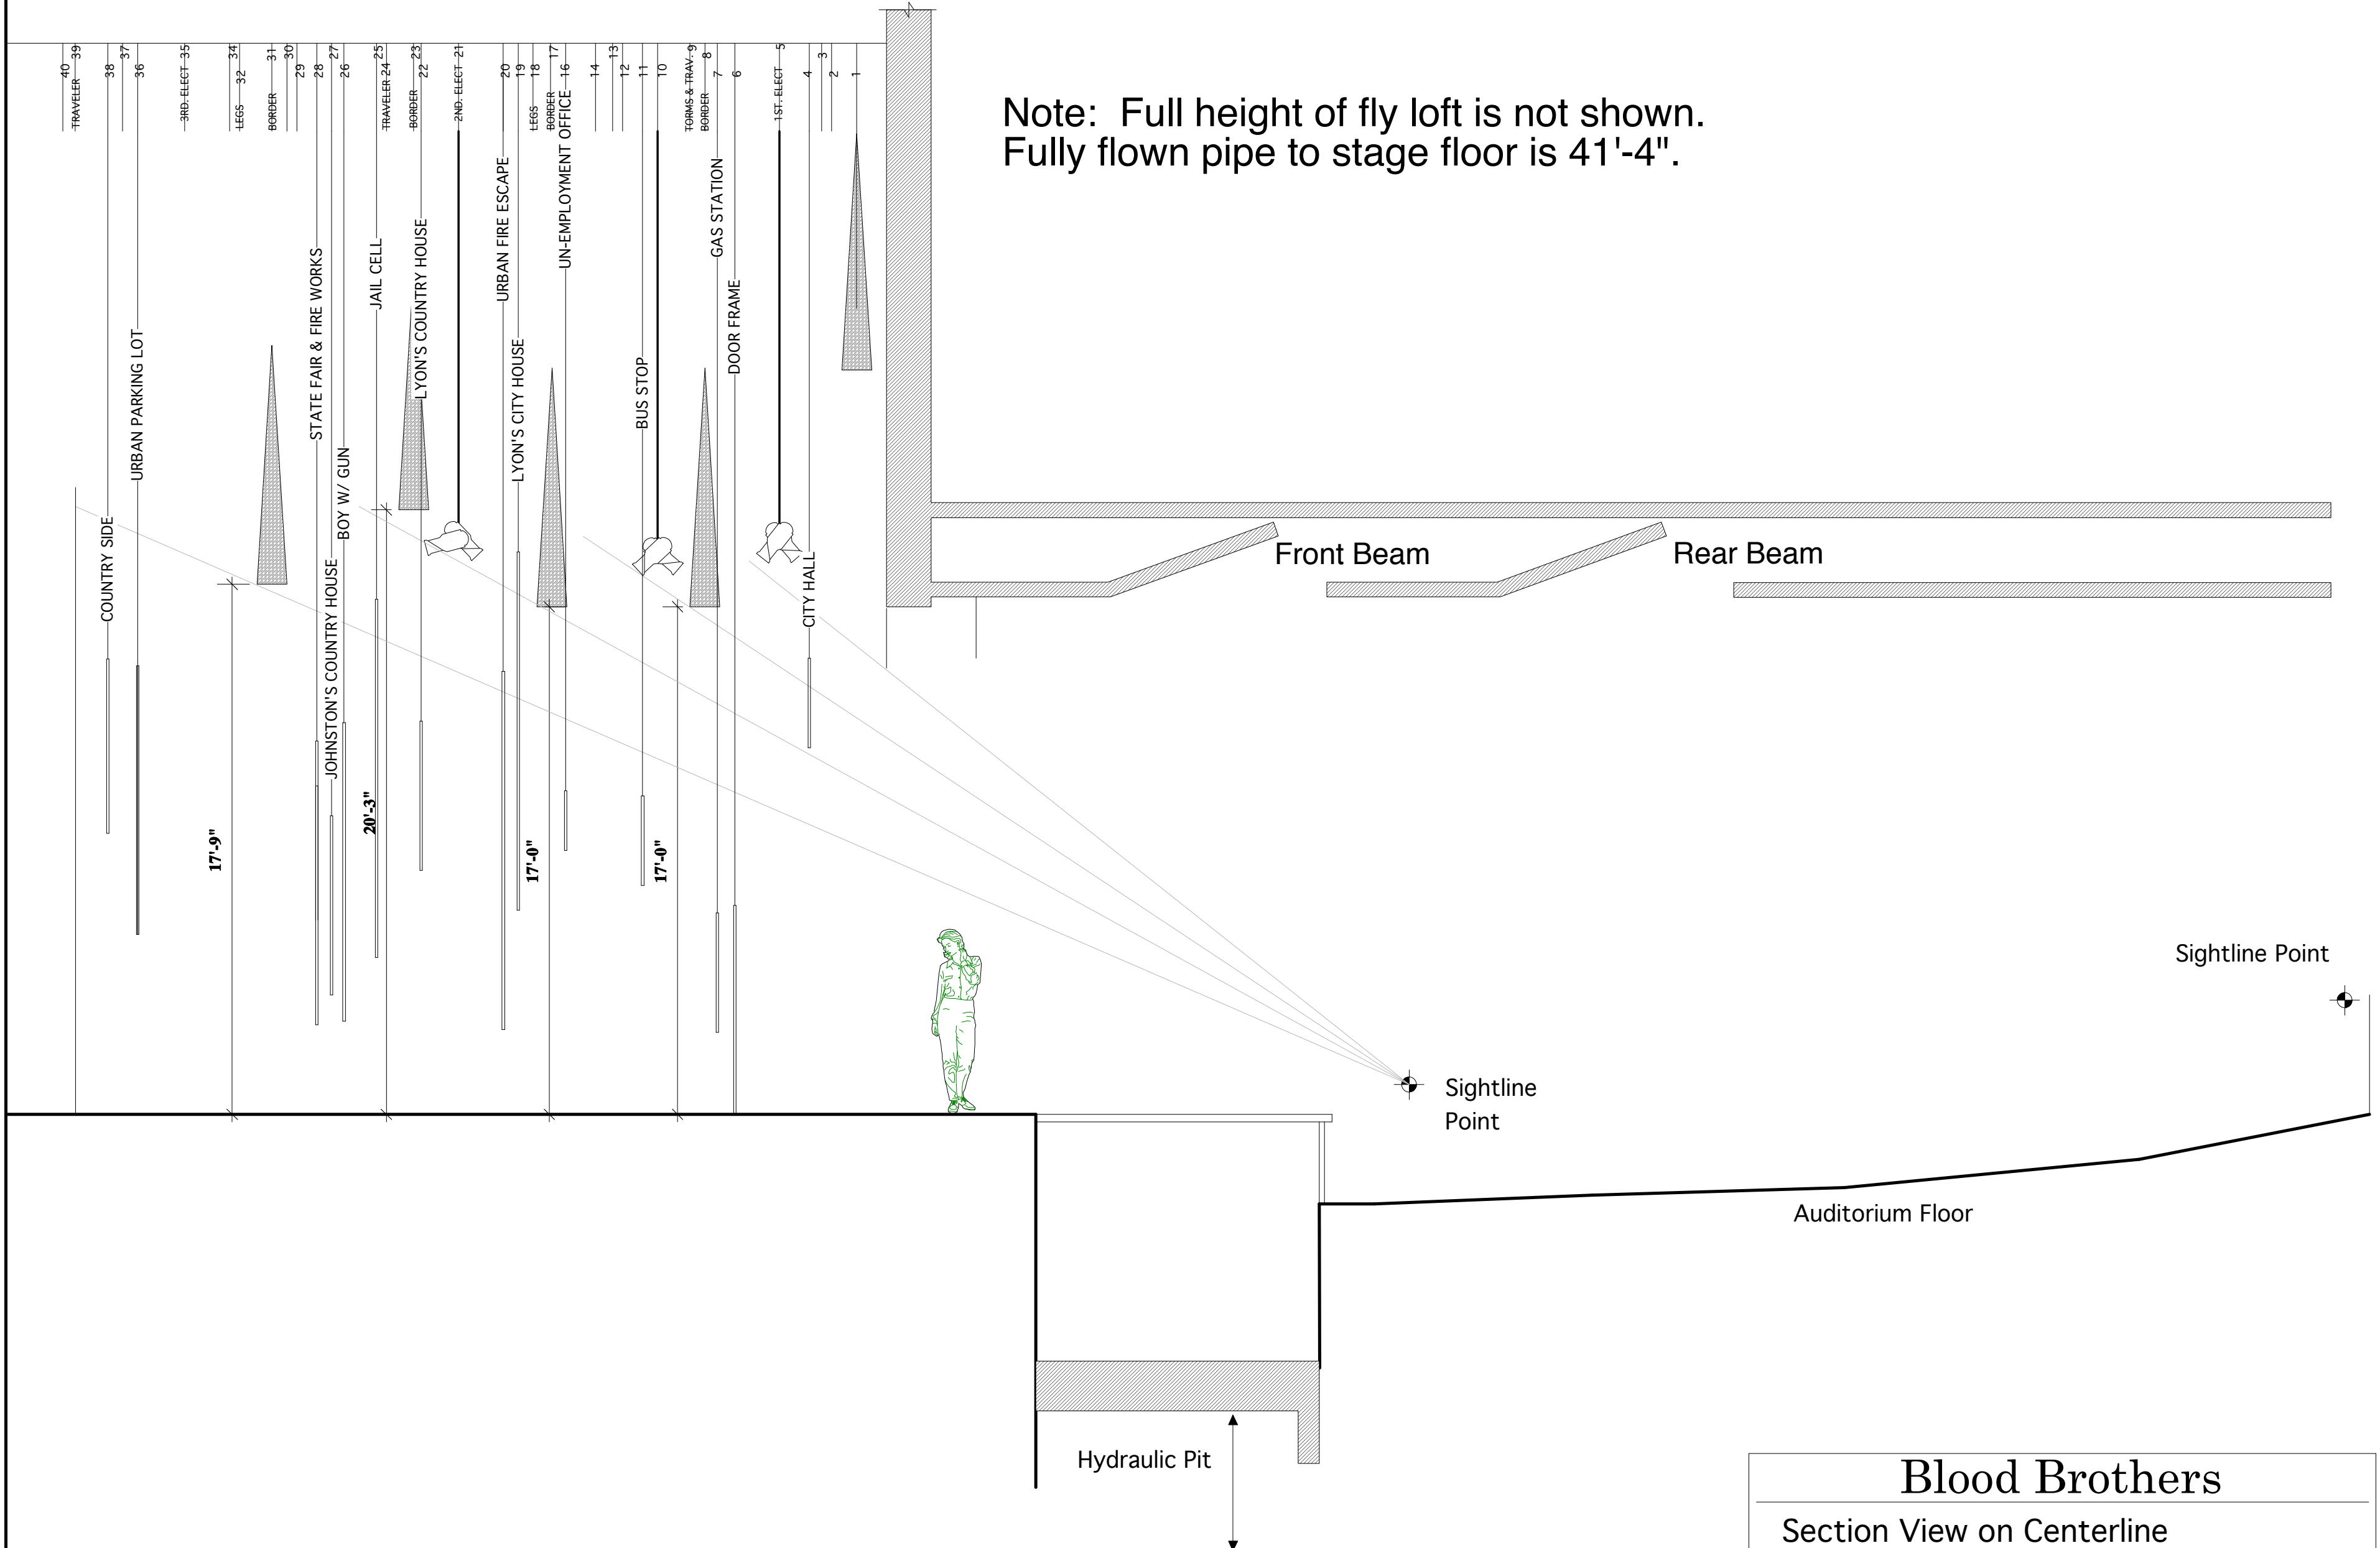

<b>Blood Brothers</b>	
Section View on Centerline	
St. Olaf Kelsey Theater	
Scale: 1/4" = 1'-0"	
B. Bjorklund	October 19, 2007