


40
39
38
37
36
35
34
32
31
30
29
28
27
26
25
24
23
22
21
20
19
18
17
16
14
13
12
11
10
9
8
7
6
5
4
3
2
1

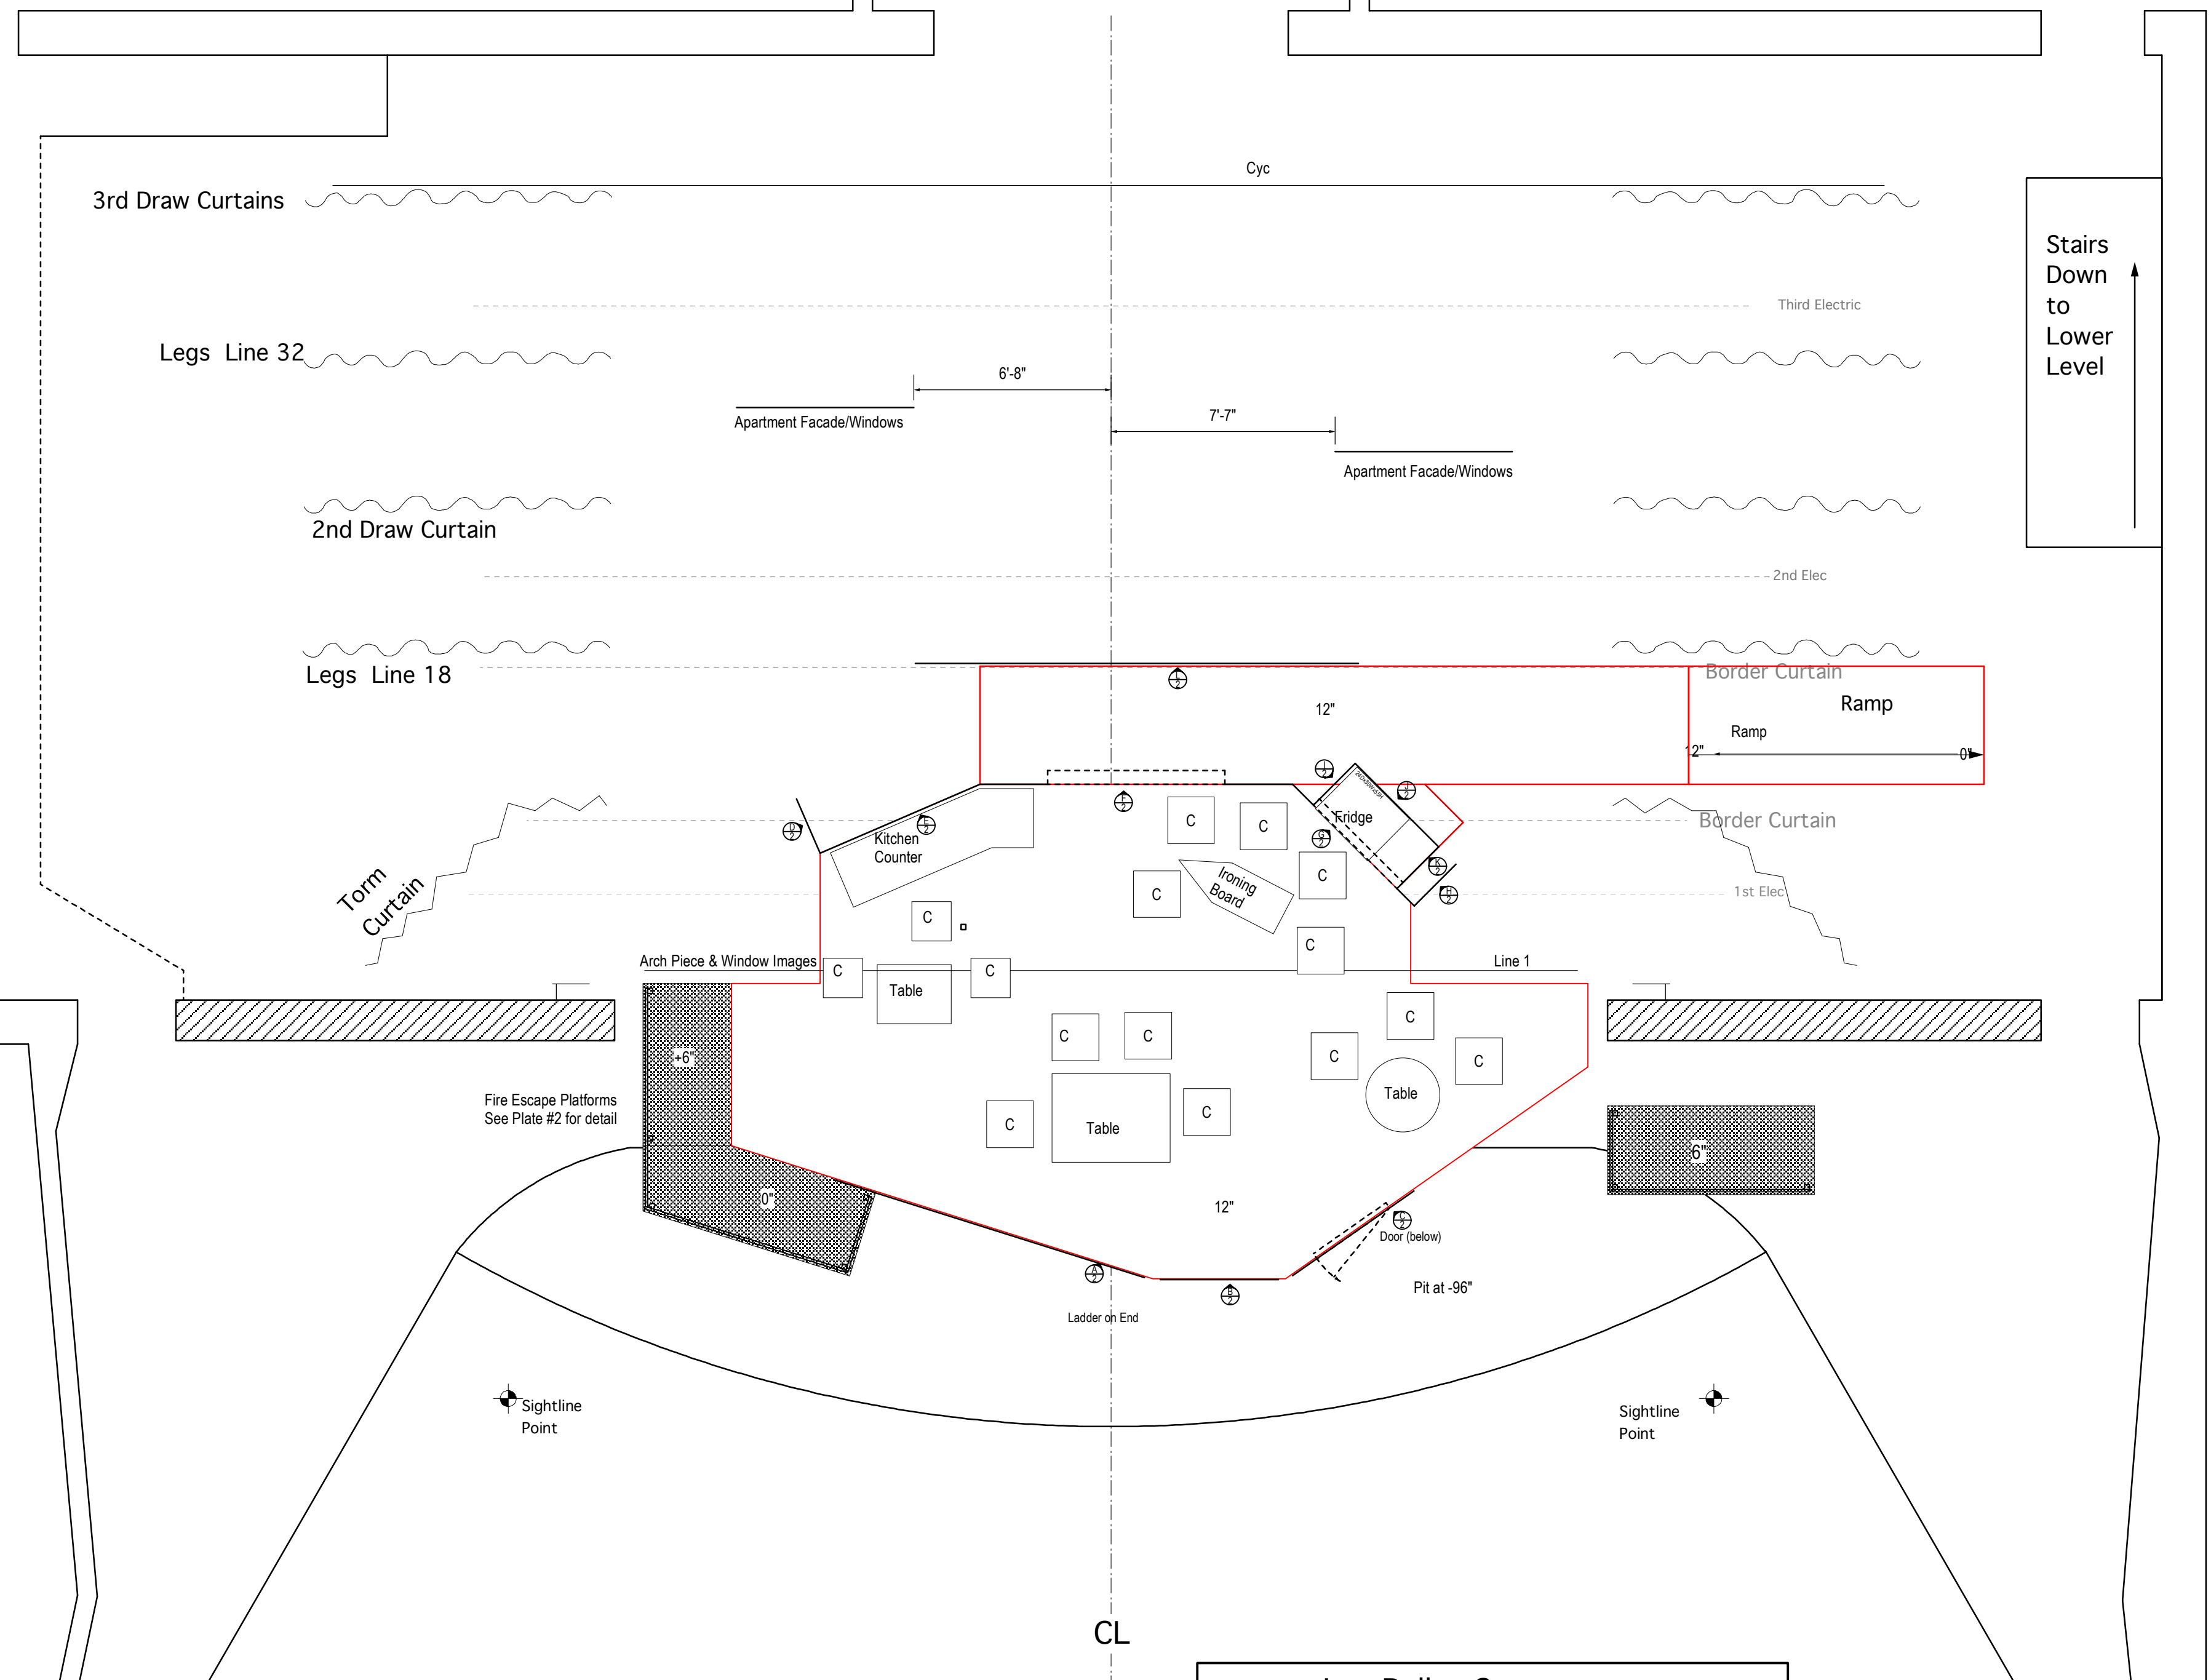

Stairs
Down
to
Lower
Level

Les Belles Soeurs	
St. Olaf Kelsey Theater	
Floorplan	
8/26/07	Scale: 1/4"
B. Bjorklund	Revision: 3/05/08

1

Sightline Point

Sightline Point