


LEVEL 3 SINAGE PLAN (AREA "A")
 SCALE: 1/8" = 1'-0"


- LEGEND**
- EXISTING WALLS TO REMAIN
 - NEW STEEL STUD WALLS
 - NEW CMU WALLS
 - NEW CONCRETE WALLS
 - DRYWALL SOFFITS OR BULKHEAD - SEE PLAN NOTES FOR HEIGHT AFF

- ROOM & DOOR NUMBERING LEGEND**
- ROOM NAME** ROOM NAME
 ### CONSTRUCTION ROOM NUMBER
 ### SINAGE ROOM NUMBER
- CONSTRUCTION DOOR NUMBER
 SINAGE DOOR NUMBER

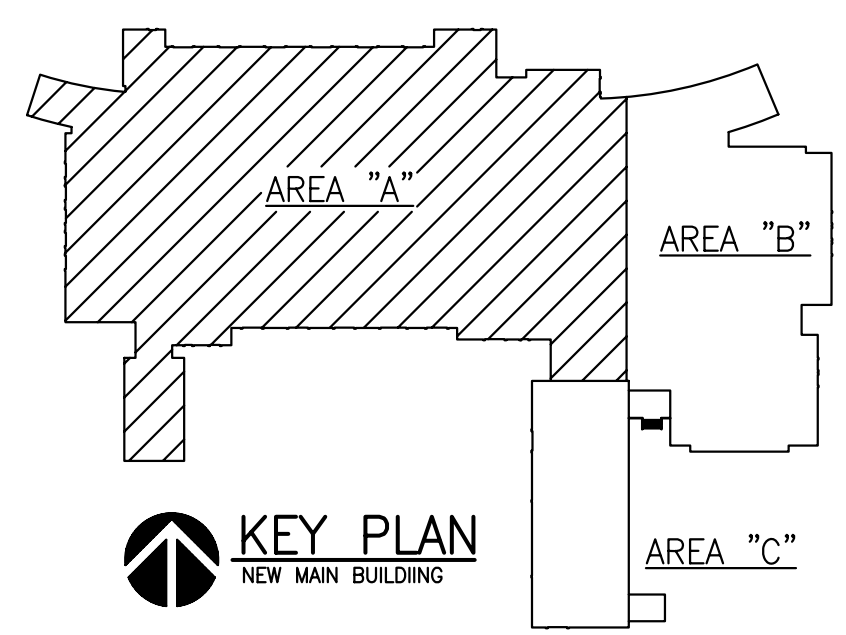

| | |
|--------------------|------------------------|
| DWS RELEASE RECORD | |
| DATE | PURPOSE |
| 05/19/2016 | ISSUE FOR CONSTRUCTION |
| PROJECT NO. | 88276 |
| FILENAME | 88276 SA1-3A |
| DRWN BY | CHK'D BY |
| BJD | FJK |
| DRAWING NO. | SA1.3A |

Drawings and Specifications prepared by The Boldt Company shall not be copied, distributed or used except as authorized by contract without expressed written consent of The Boldt Company.

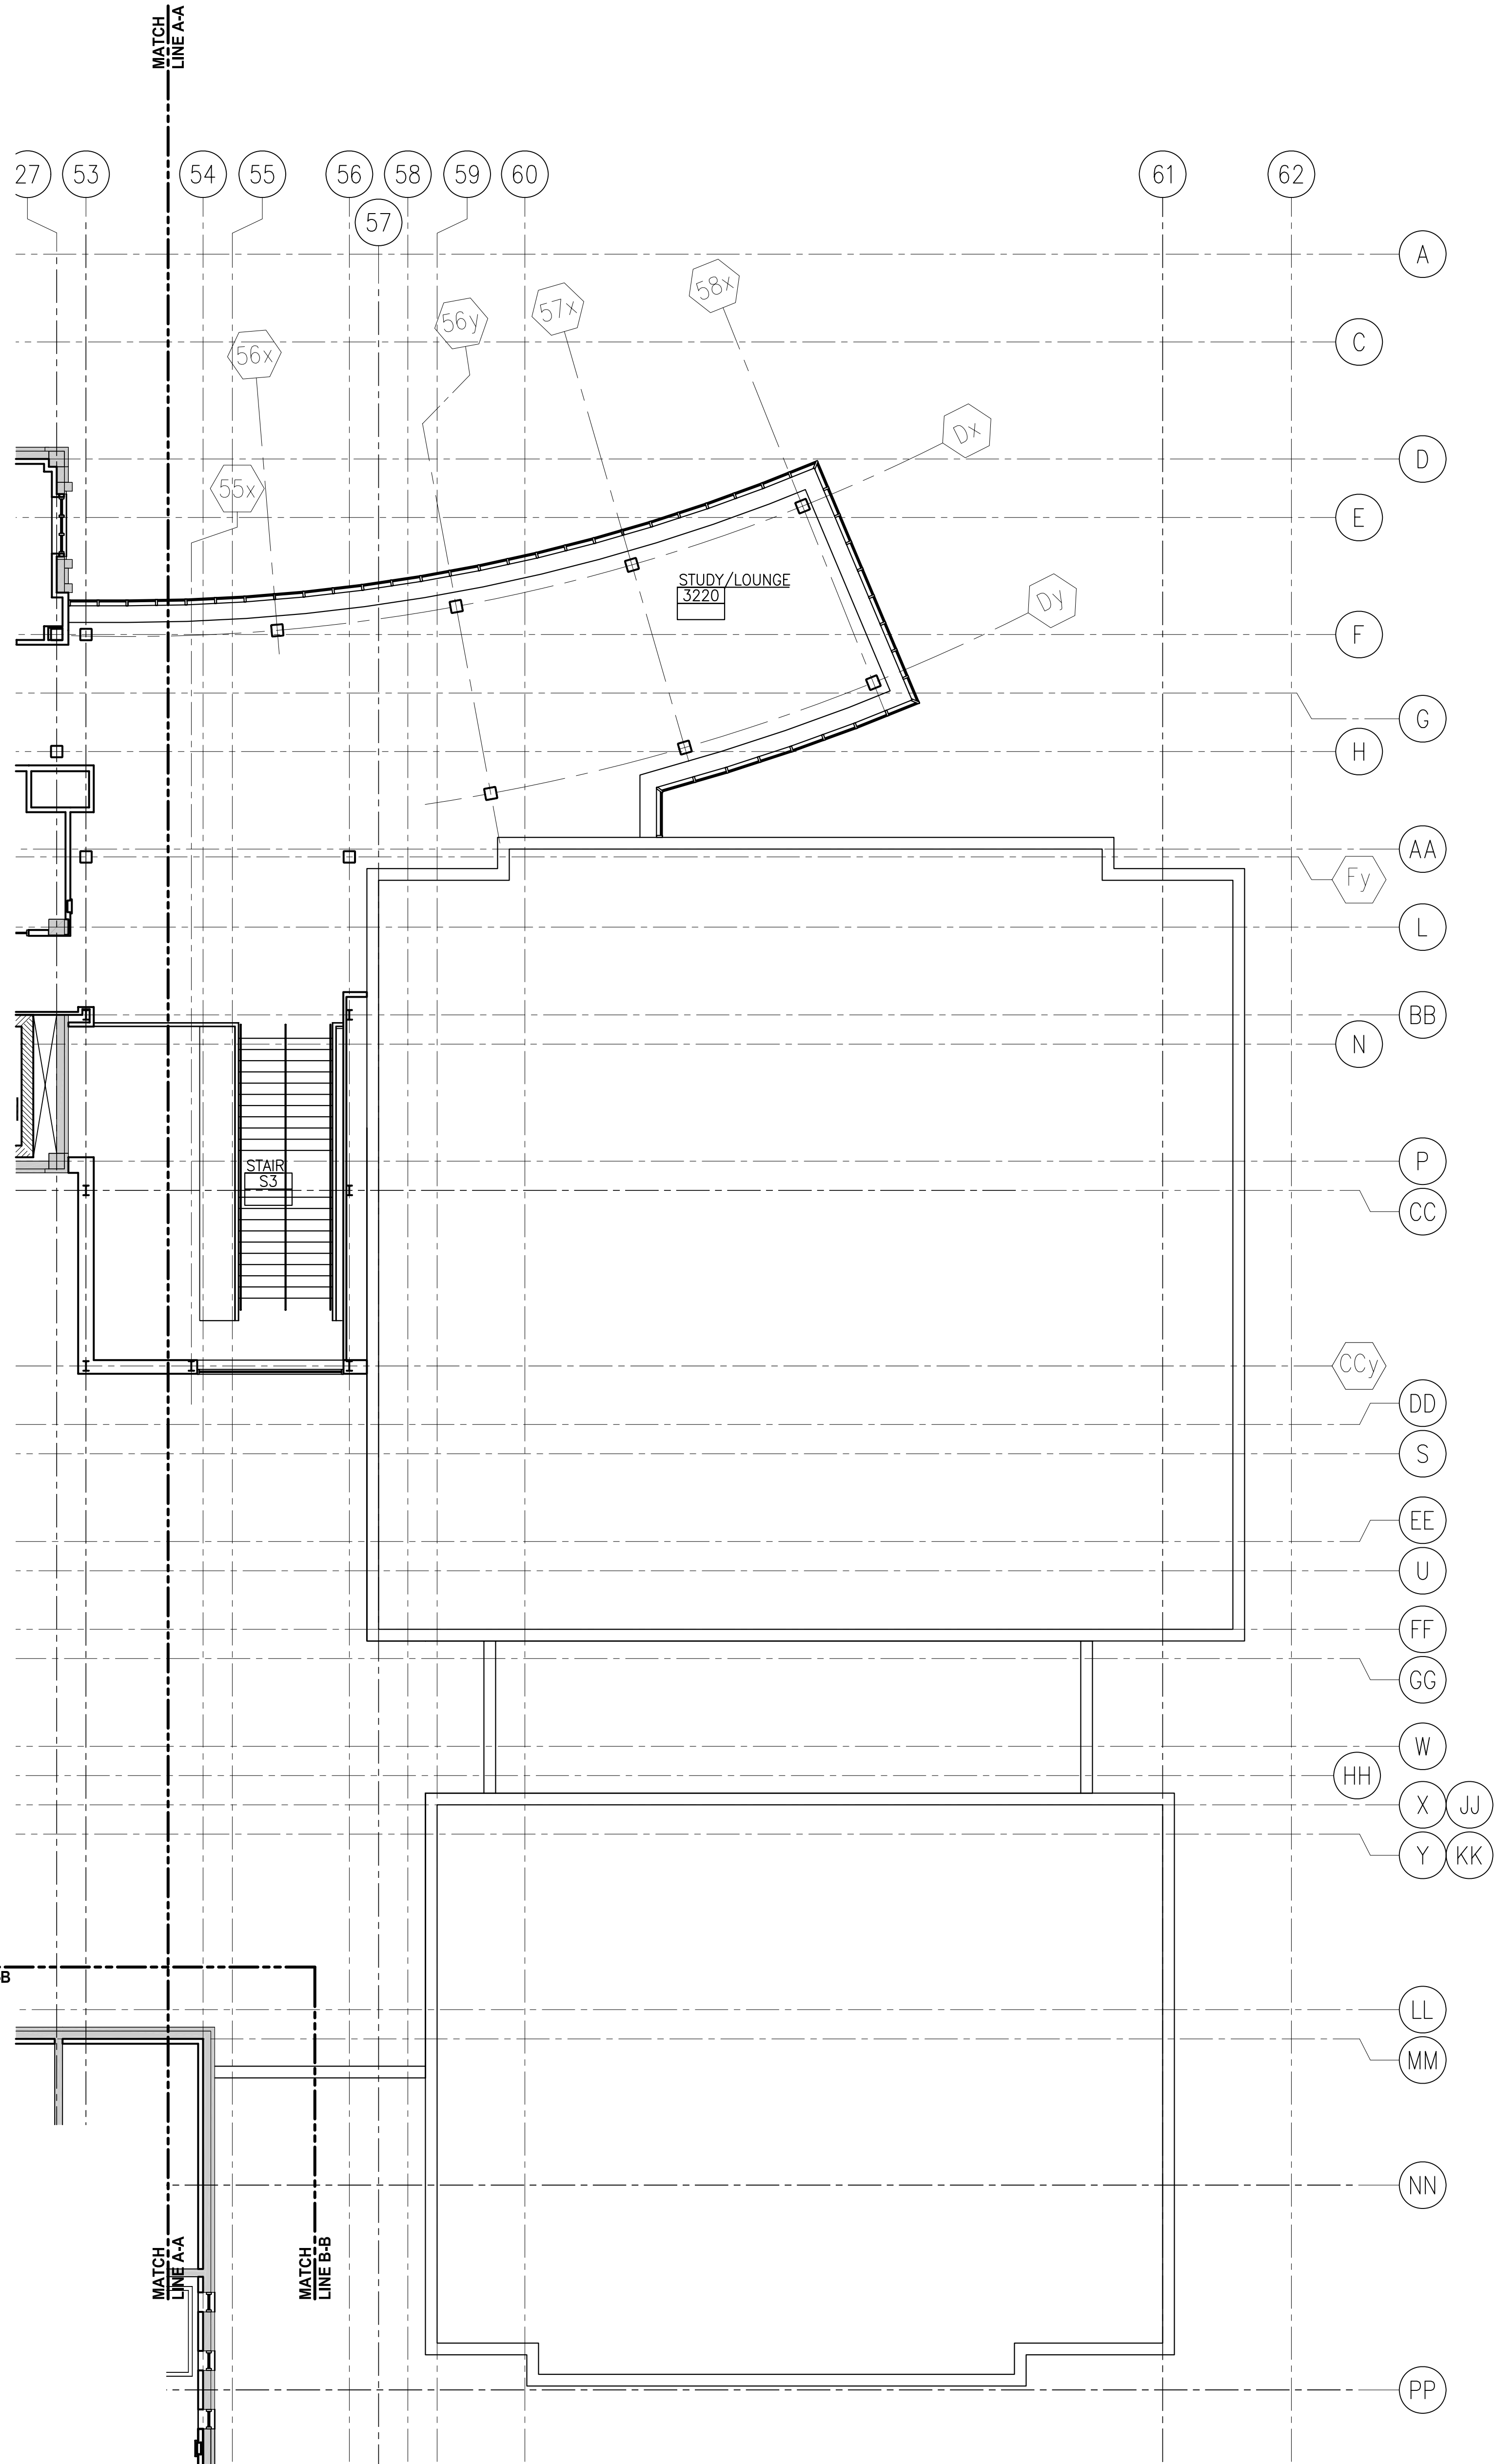


LEGEND

- EXISTING WALLS TO REMAIN
- NEW STEEL STUD WALLS
- NEW CMU WALLS
- NEW CONCRETE WALLS
- DRYWALL SOFFITS OR BULKHEAD - SEE PLAN NOTES FOR HEIGHT AFF

LEVEL 3 SINAGE PLAN (AREA "B")
SCALE: 1/8" = 1'-0"

ROOM & DOOR NUMBERING LEGEND

| ROOM NAME | ROOM NAME |
|-----------|--------------------------|
| ### | CONSTRUCTION ROOM NUMBER |
| ### | SINAGE ROOM NUMBER |
| ### | CONSTRUCTION DOOR NUMBER |
| ### | SINAGE DOOR NUMBER |

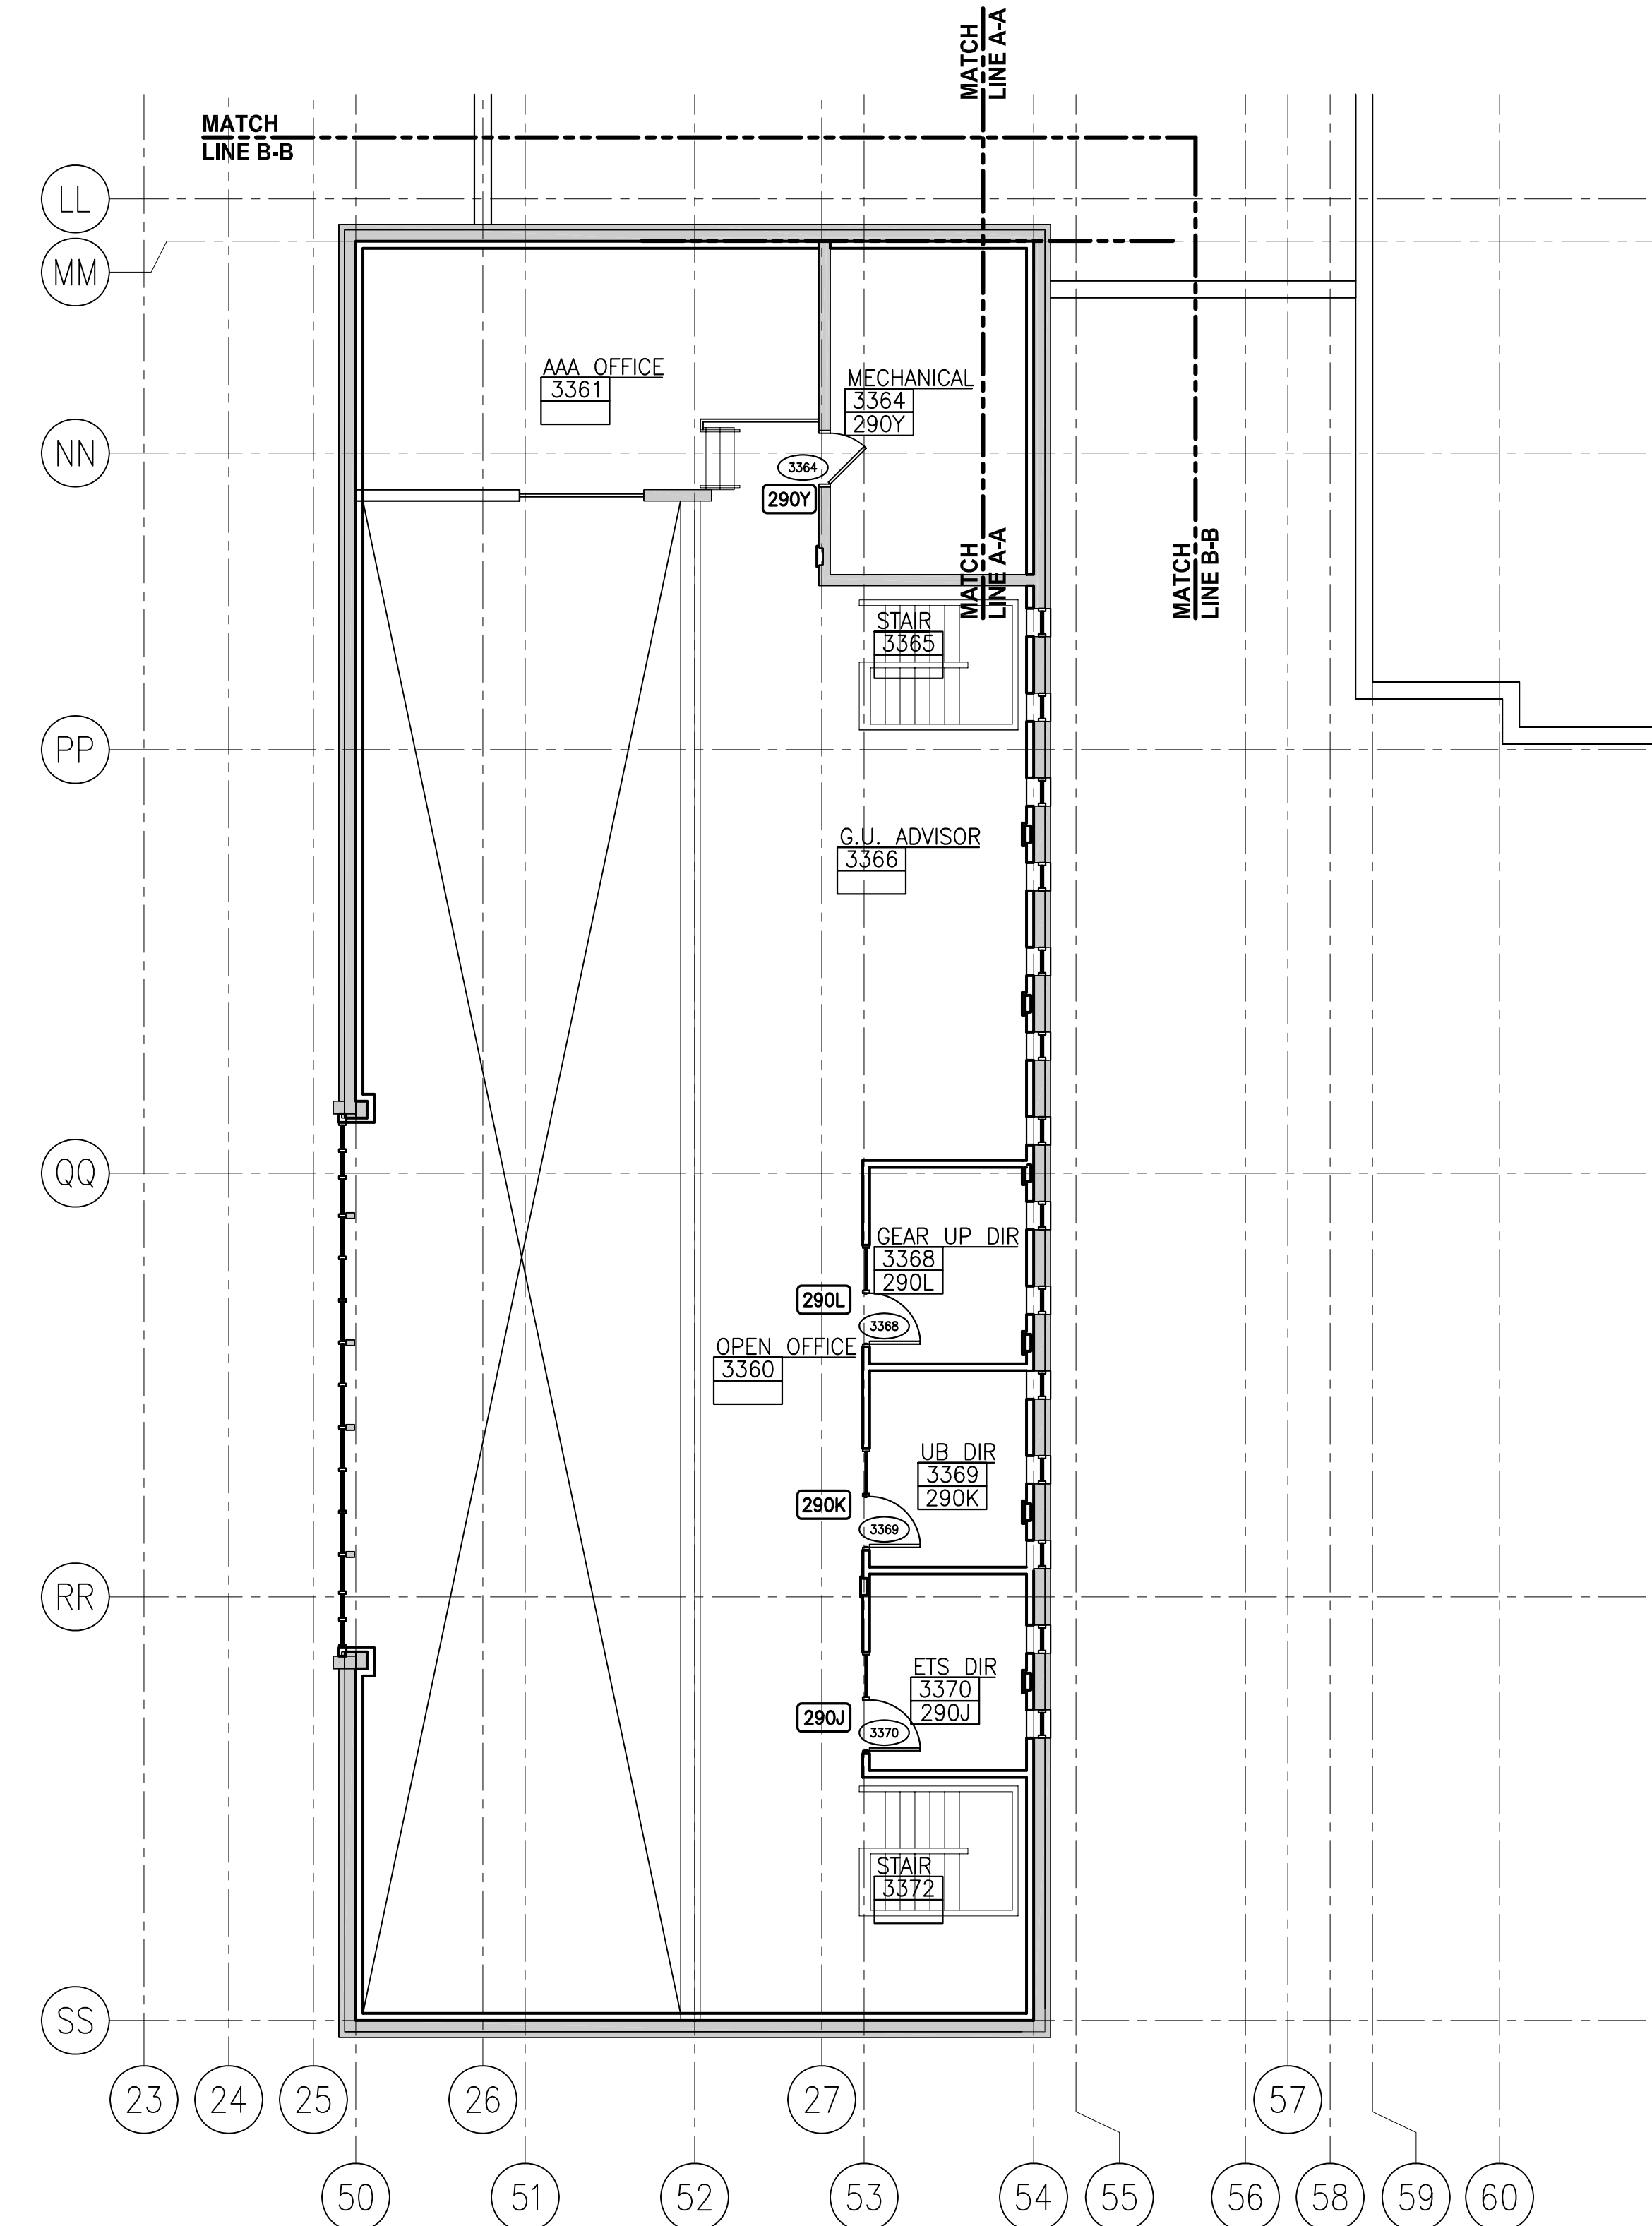


LEVEL 3 SINAGE PLAN (AREA "C")
SCALE: 1/8" = 1'-0"

LEGEND

- EXISTING WALLS TO REMAIN
- NEW STEEL STUD WALLS
- NEW CMU WALLS
- NEW CONCRETE WALLS
- DRYWALL SOFFITS OR BULKHEAD - SEE PLAN NOTES FOR HEIGHT AFF

ROOM & DOOR NUMBERING LEGEND

| ROOM NAME | ROOM NAME |
|-----------|--------------------------|
| ### | CONSTRUCTION ROOM NUMBER |
| ### | SINAGE ROOM NUMBER |
| ### | CONSTRUCTION DOOR NUMBER |
| ### | SINAGE DOOR NUMBER |

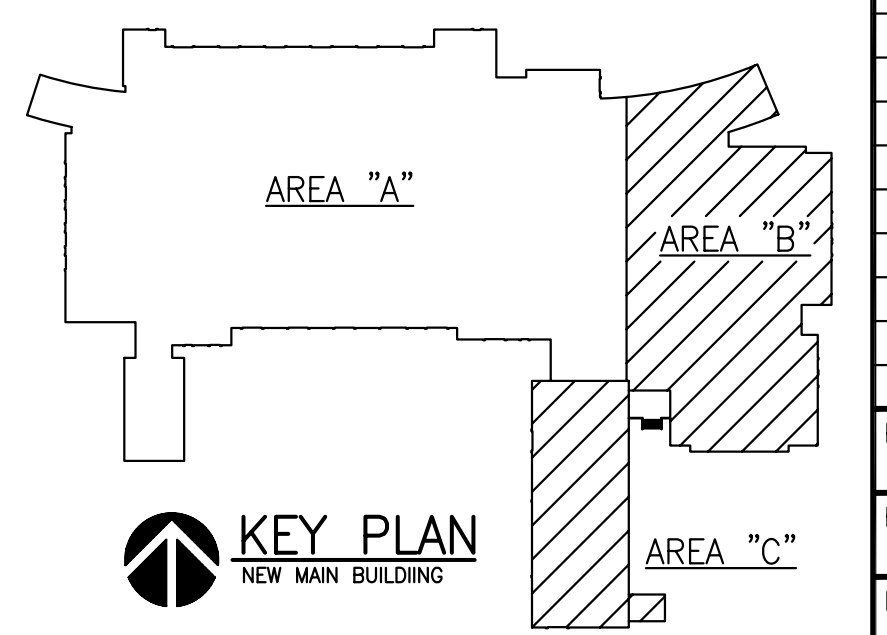

KEY PLAN
NEW MAIN BUILDING

| DWS RELEASE RECORD | |
|--------------------|------------------------|
| DATE | PURPOSE |
| 03/19/2010 | ISSUE FOR CONSTRUCTION |

PROJECT NO. 88276
 FILENAME 88276 SA1-3BC
 DRWN BY BJD CHK'D BY PJK
 DRAWING NO. SA1.3BC

Drawings and Specifications prepared by The Boldt Company shall not be copied, distributed or used except as authorized by contract without expressed written consent of The Boldt Company.