


Audience Riser Inventory

- (17) 3'x8' platforms
- (3) 3'x4' platforms
- (60) 8" legs
- (72) 16" legs
- (42) 24" legs

(2) Riser Pie Sets. Each set has the following units...

- (1) Long
 - 96" on long side
 - 68 1/2" on short side
 - 33 1/4" wide
- (1) Medium
 - 68 1/4" on long side
 - 41" on short side
 - 33 1/4" wide
- (1) Short
 - 40 1/2" on long side
 - 13 1/4" on short side
 - 33 1/4" wide

Each 3'x8' section requires 6 legs
 Each 3'x4' section requires 4 legs
 Each Pie section requires 4 legs

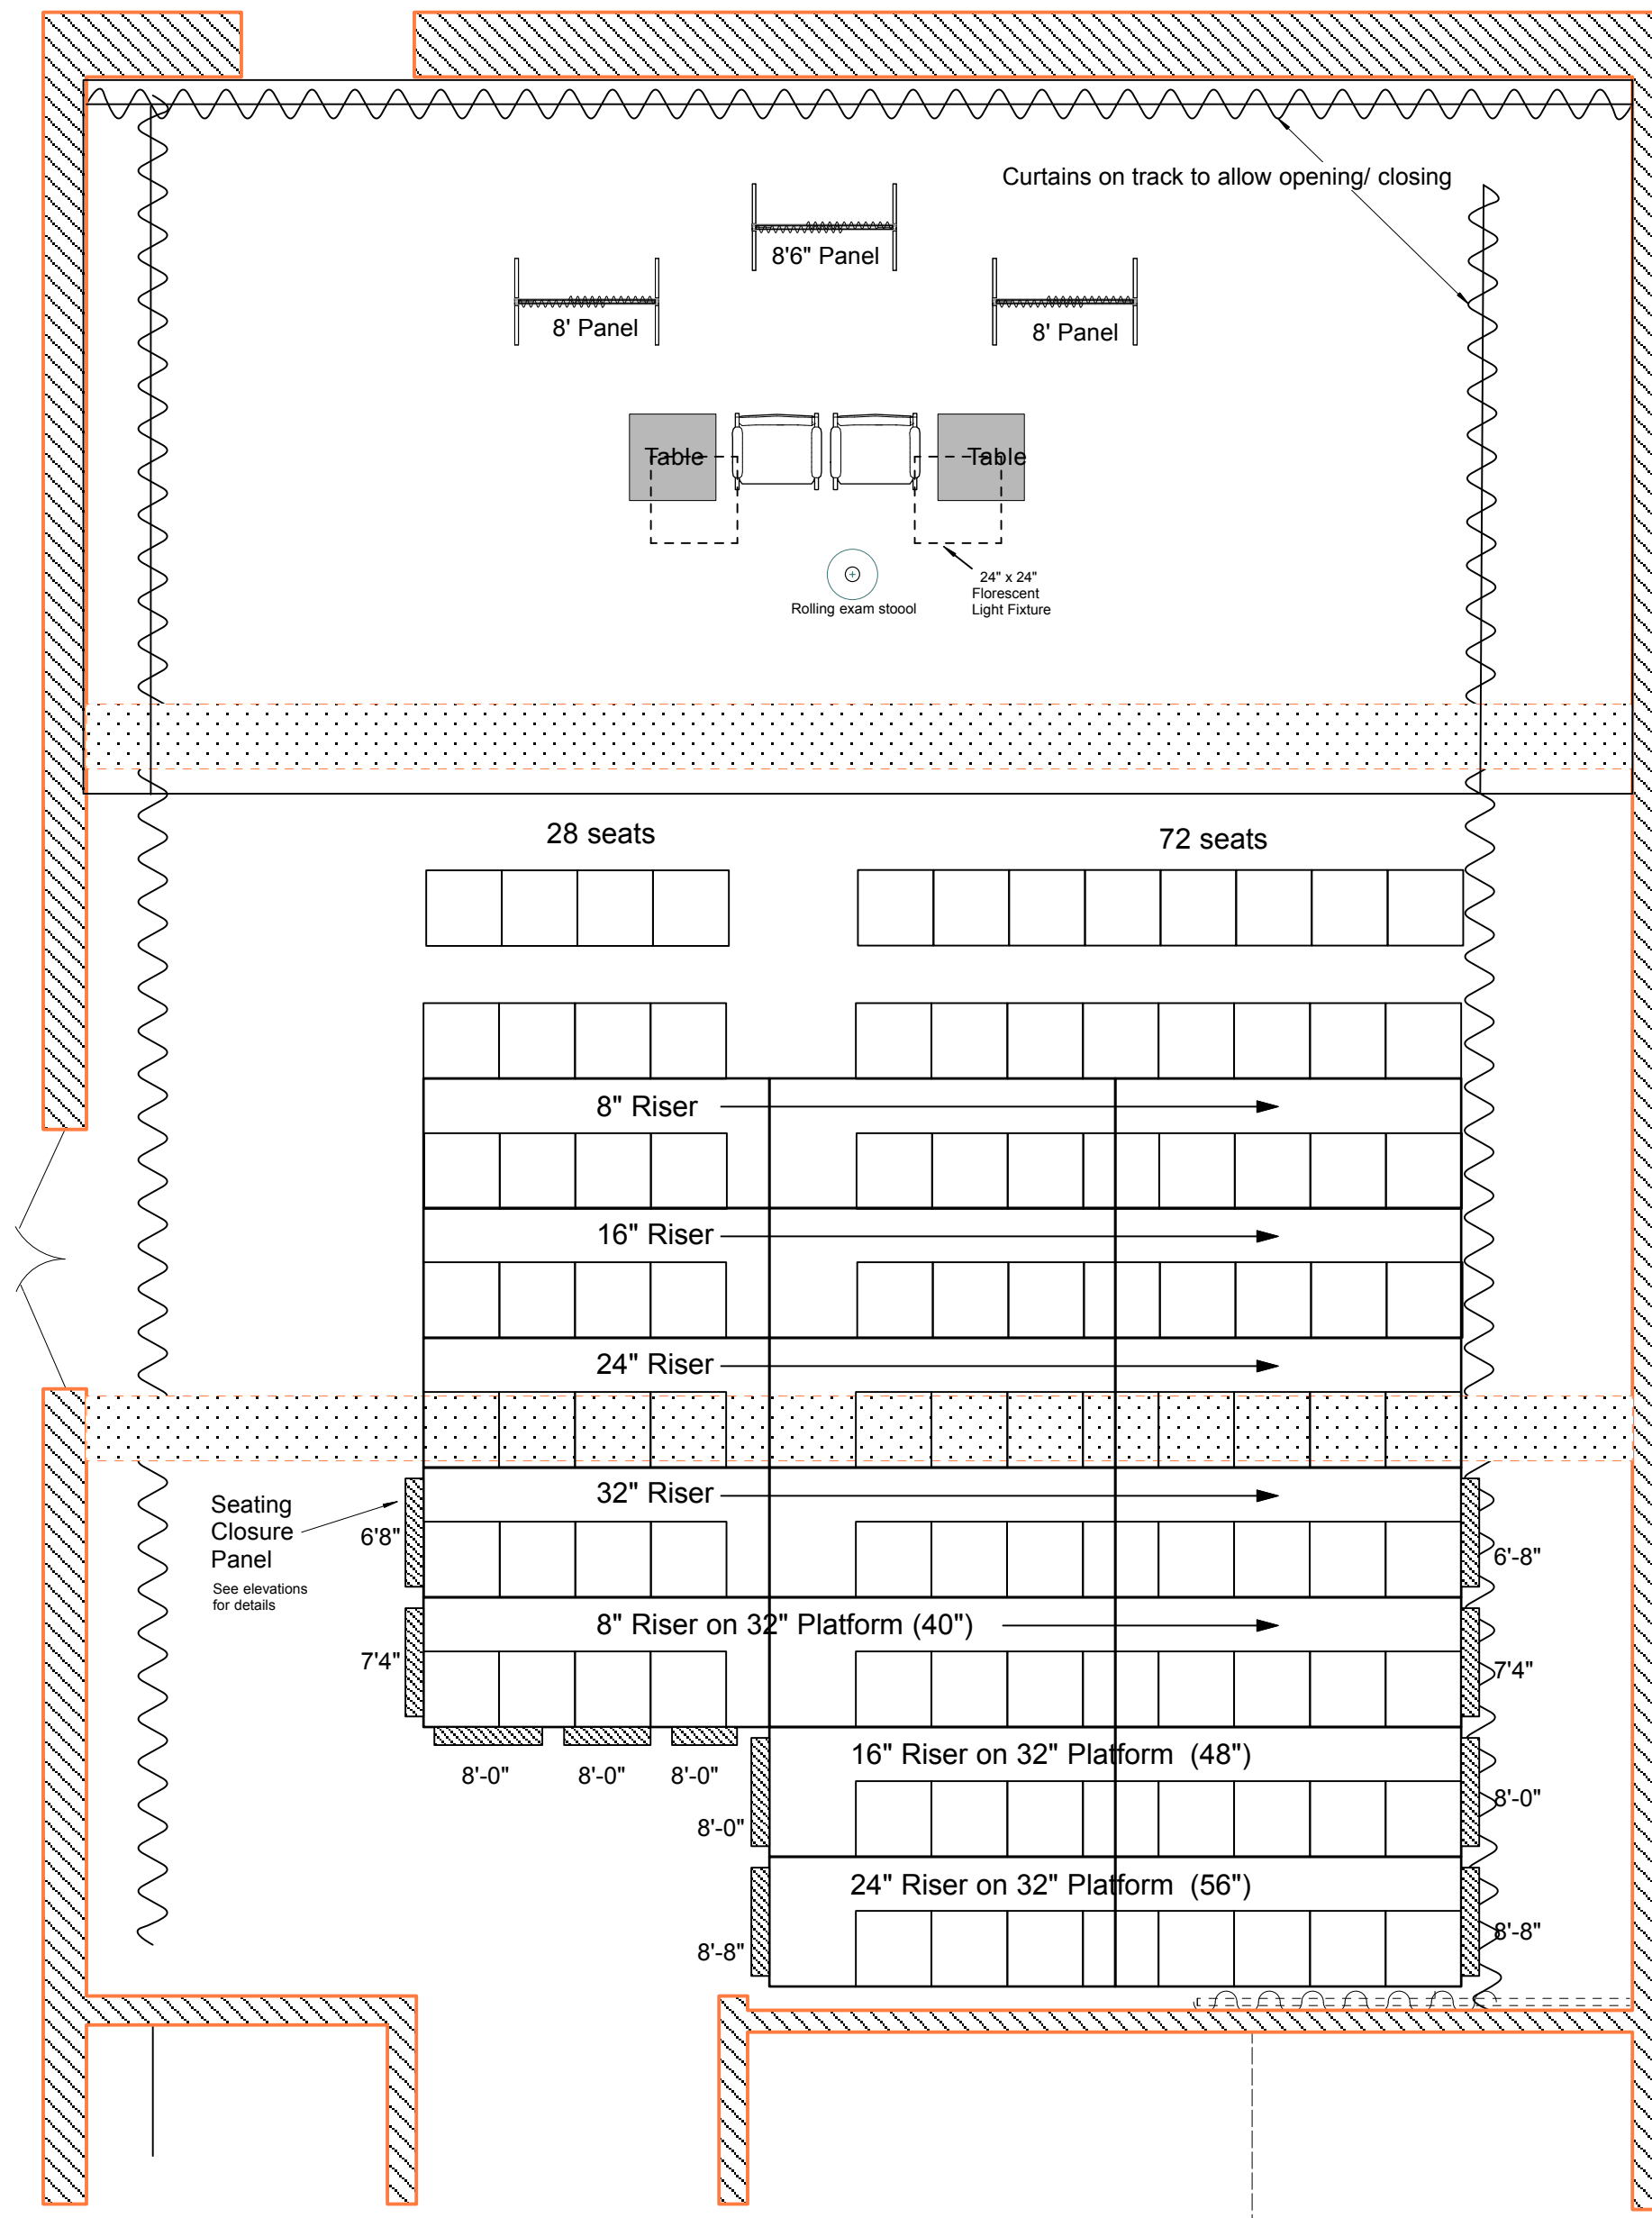

100 seats

Baltimore Waltz	
St. Olaf Haugen Theater	
Floorplan	
7/17/13	Scale: 1/4"=1' unless noted
B. Bjorklund	Revision: 8/12/13