
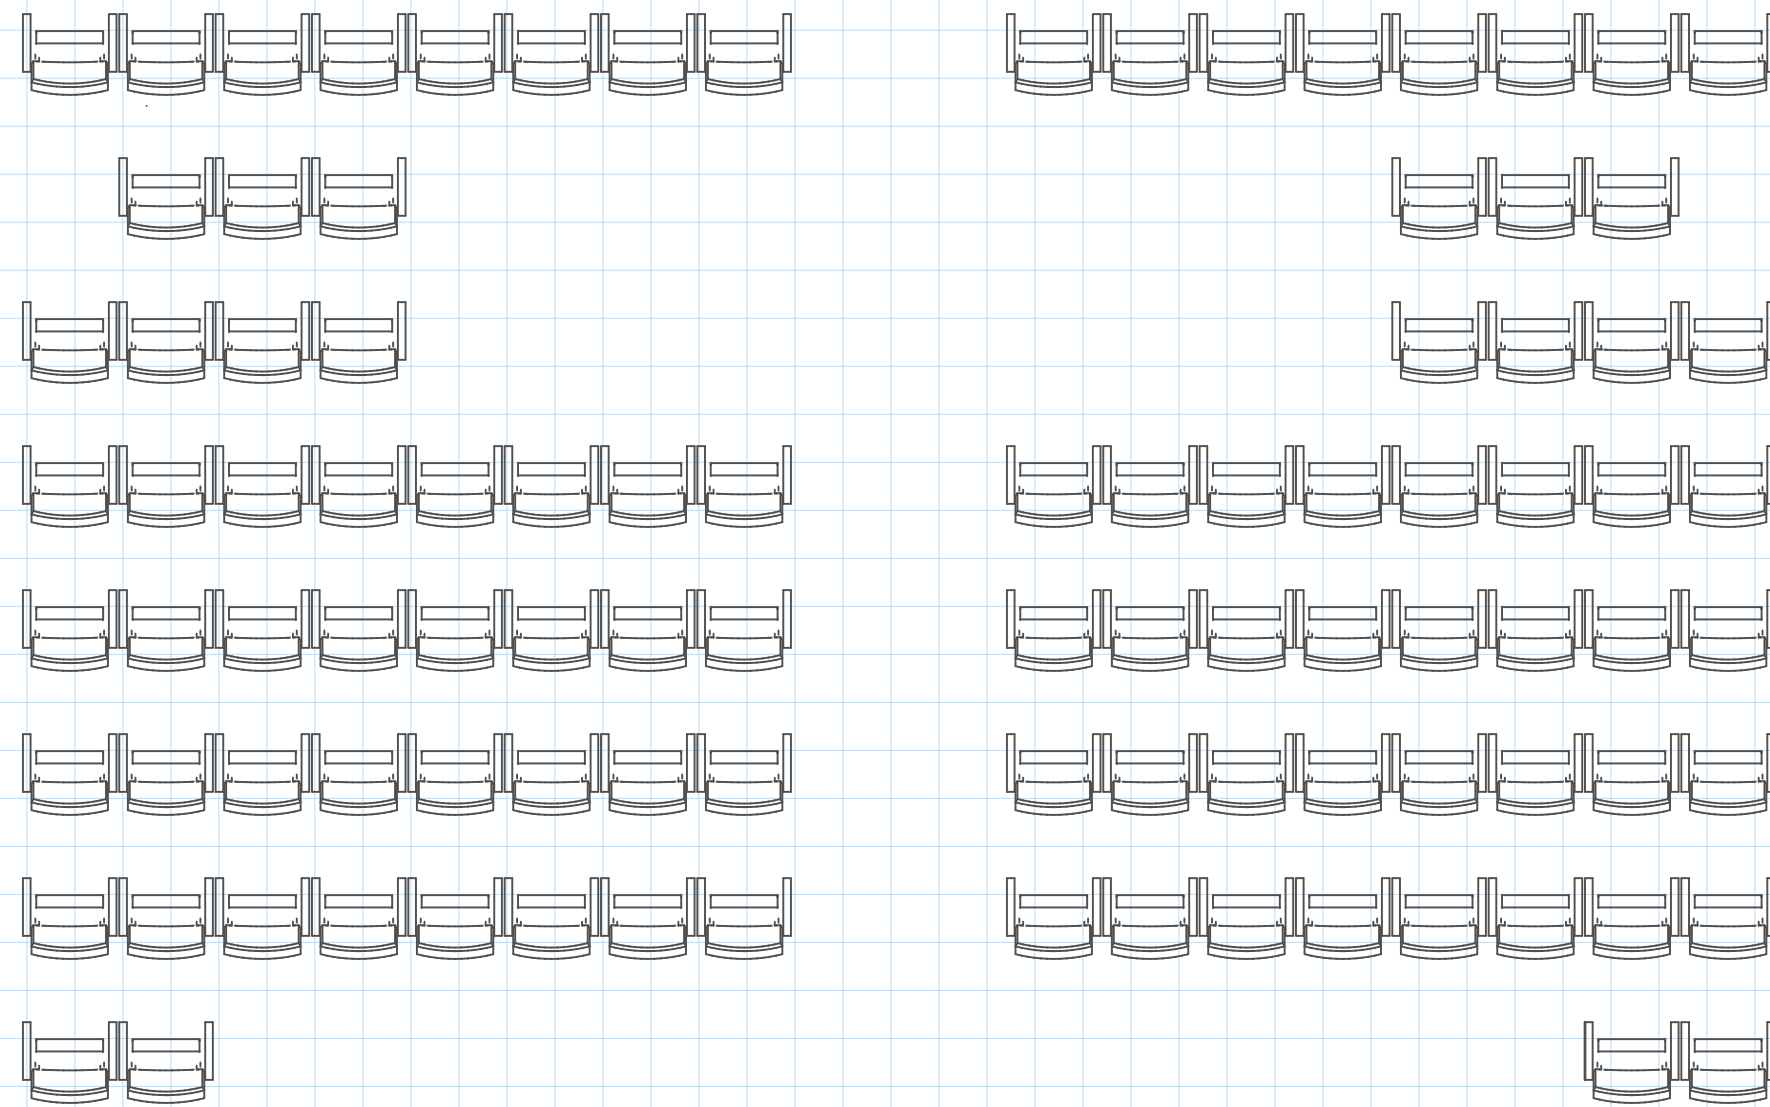


- 19 - 1 speed - **Cyc**
- 18 - variable-speed **Open**
- 17 - variable-speed - **Legs + Teaser**
- 16 - 1 speed - **3rd Electric**
- 15 - 1 speed **Open**
- 14 - variable-speed - storage
- 13 - variable-speed - **Legs**
- 12 - 1 speed - **Crossover Curtain**
- 11 - variable-speed **Open**
- 10 - 1 speed - **2nd Electric**
- 9 - (DISABLED 3/22) variable-speed **Open**
- 8 - variable-speed - **Legs**
- 7 - variable-speed **Open**
- 6 - variable-speed **Open**
- 5 - 1 speed - **Teaser**
- 4 - variable-speed - **Legs**
- 3 - 1 speed - **1st Electric**
- 2 - variable-speed **Open**
- 1 - variable-speed - **Act Curtain**

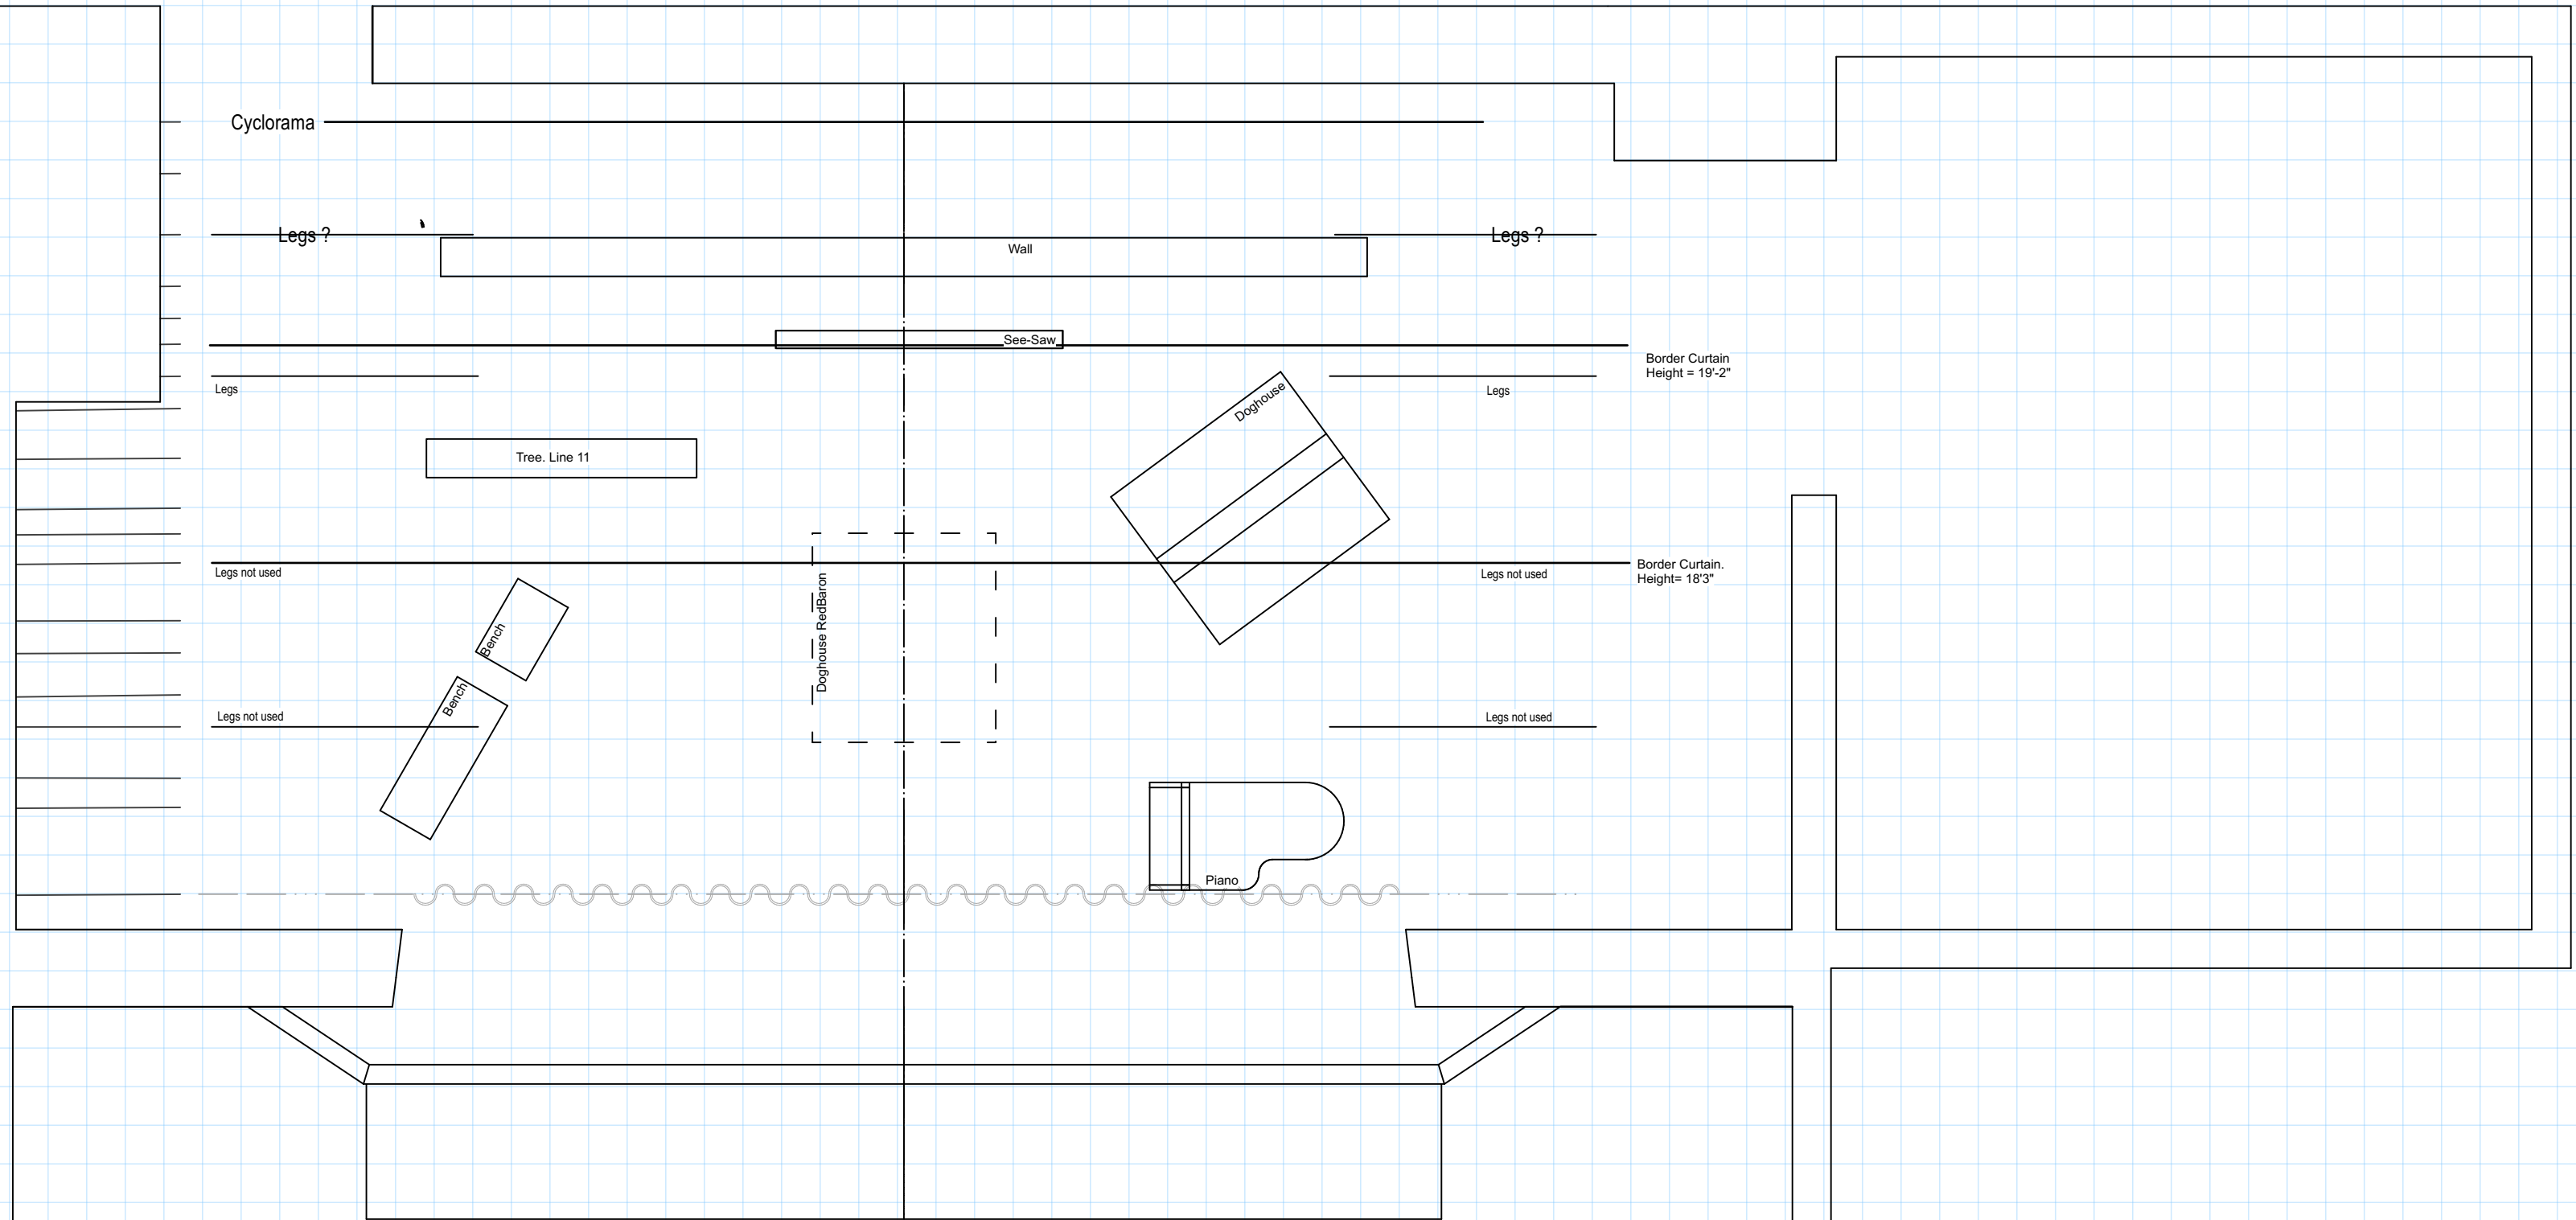

Production	You're A Good Man Charlie Brown
Facility	AHA Theater
Drawing Name	Floorplan. Scenery Designer: Kurt Gough
Date:	10/20/22
Scale:	1/4" = 1'-0"
Drawn By:	Brian Bjorklund
Revision/Version:	11/1/22
Drawing #	1