


- 19 - 1 speed - **Cyc**
- 18 - variable-speed **Open**
- 17 - variable-speed - **Legs + Teaser**
- 16 - 1 speed - **3rd Electric**
- 15 - 1 speed **Open**
- 14 - variable-speed - storage
- 13 - variable-speed - **Legs**
- 12 - 1 speed - **Crossover Curtain**
- 11 - variable-speed (verify location) **Open**
- 10 - 1 speed - **2nd Electric**
- 9 - (DISABLED 3/22) variable-speed **Open**
- 8 - variable-speed - **Legs**
- 7 - variable-speed **Open**
- 6 - variable-speed **Open**
- 5 - 1 speed - **Teaser**
- 4 - variable-speed - **Legs**
- 3 - 1 speed - **1st Electric**
- 2 - variable-speed **Open**
- 1 - variable-speed - **Act Curtain**

Lineset
Max Height: 34'-4" above floor

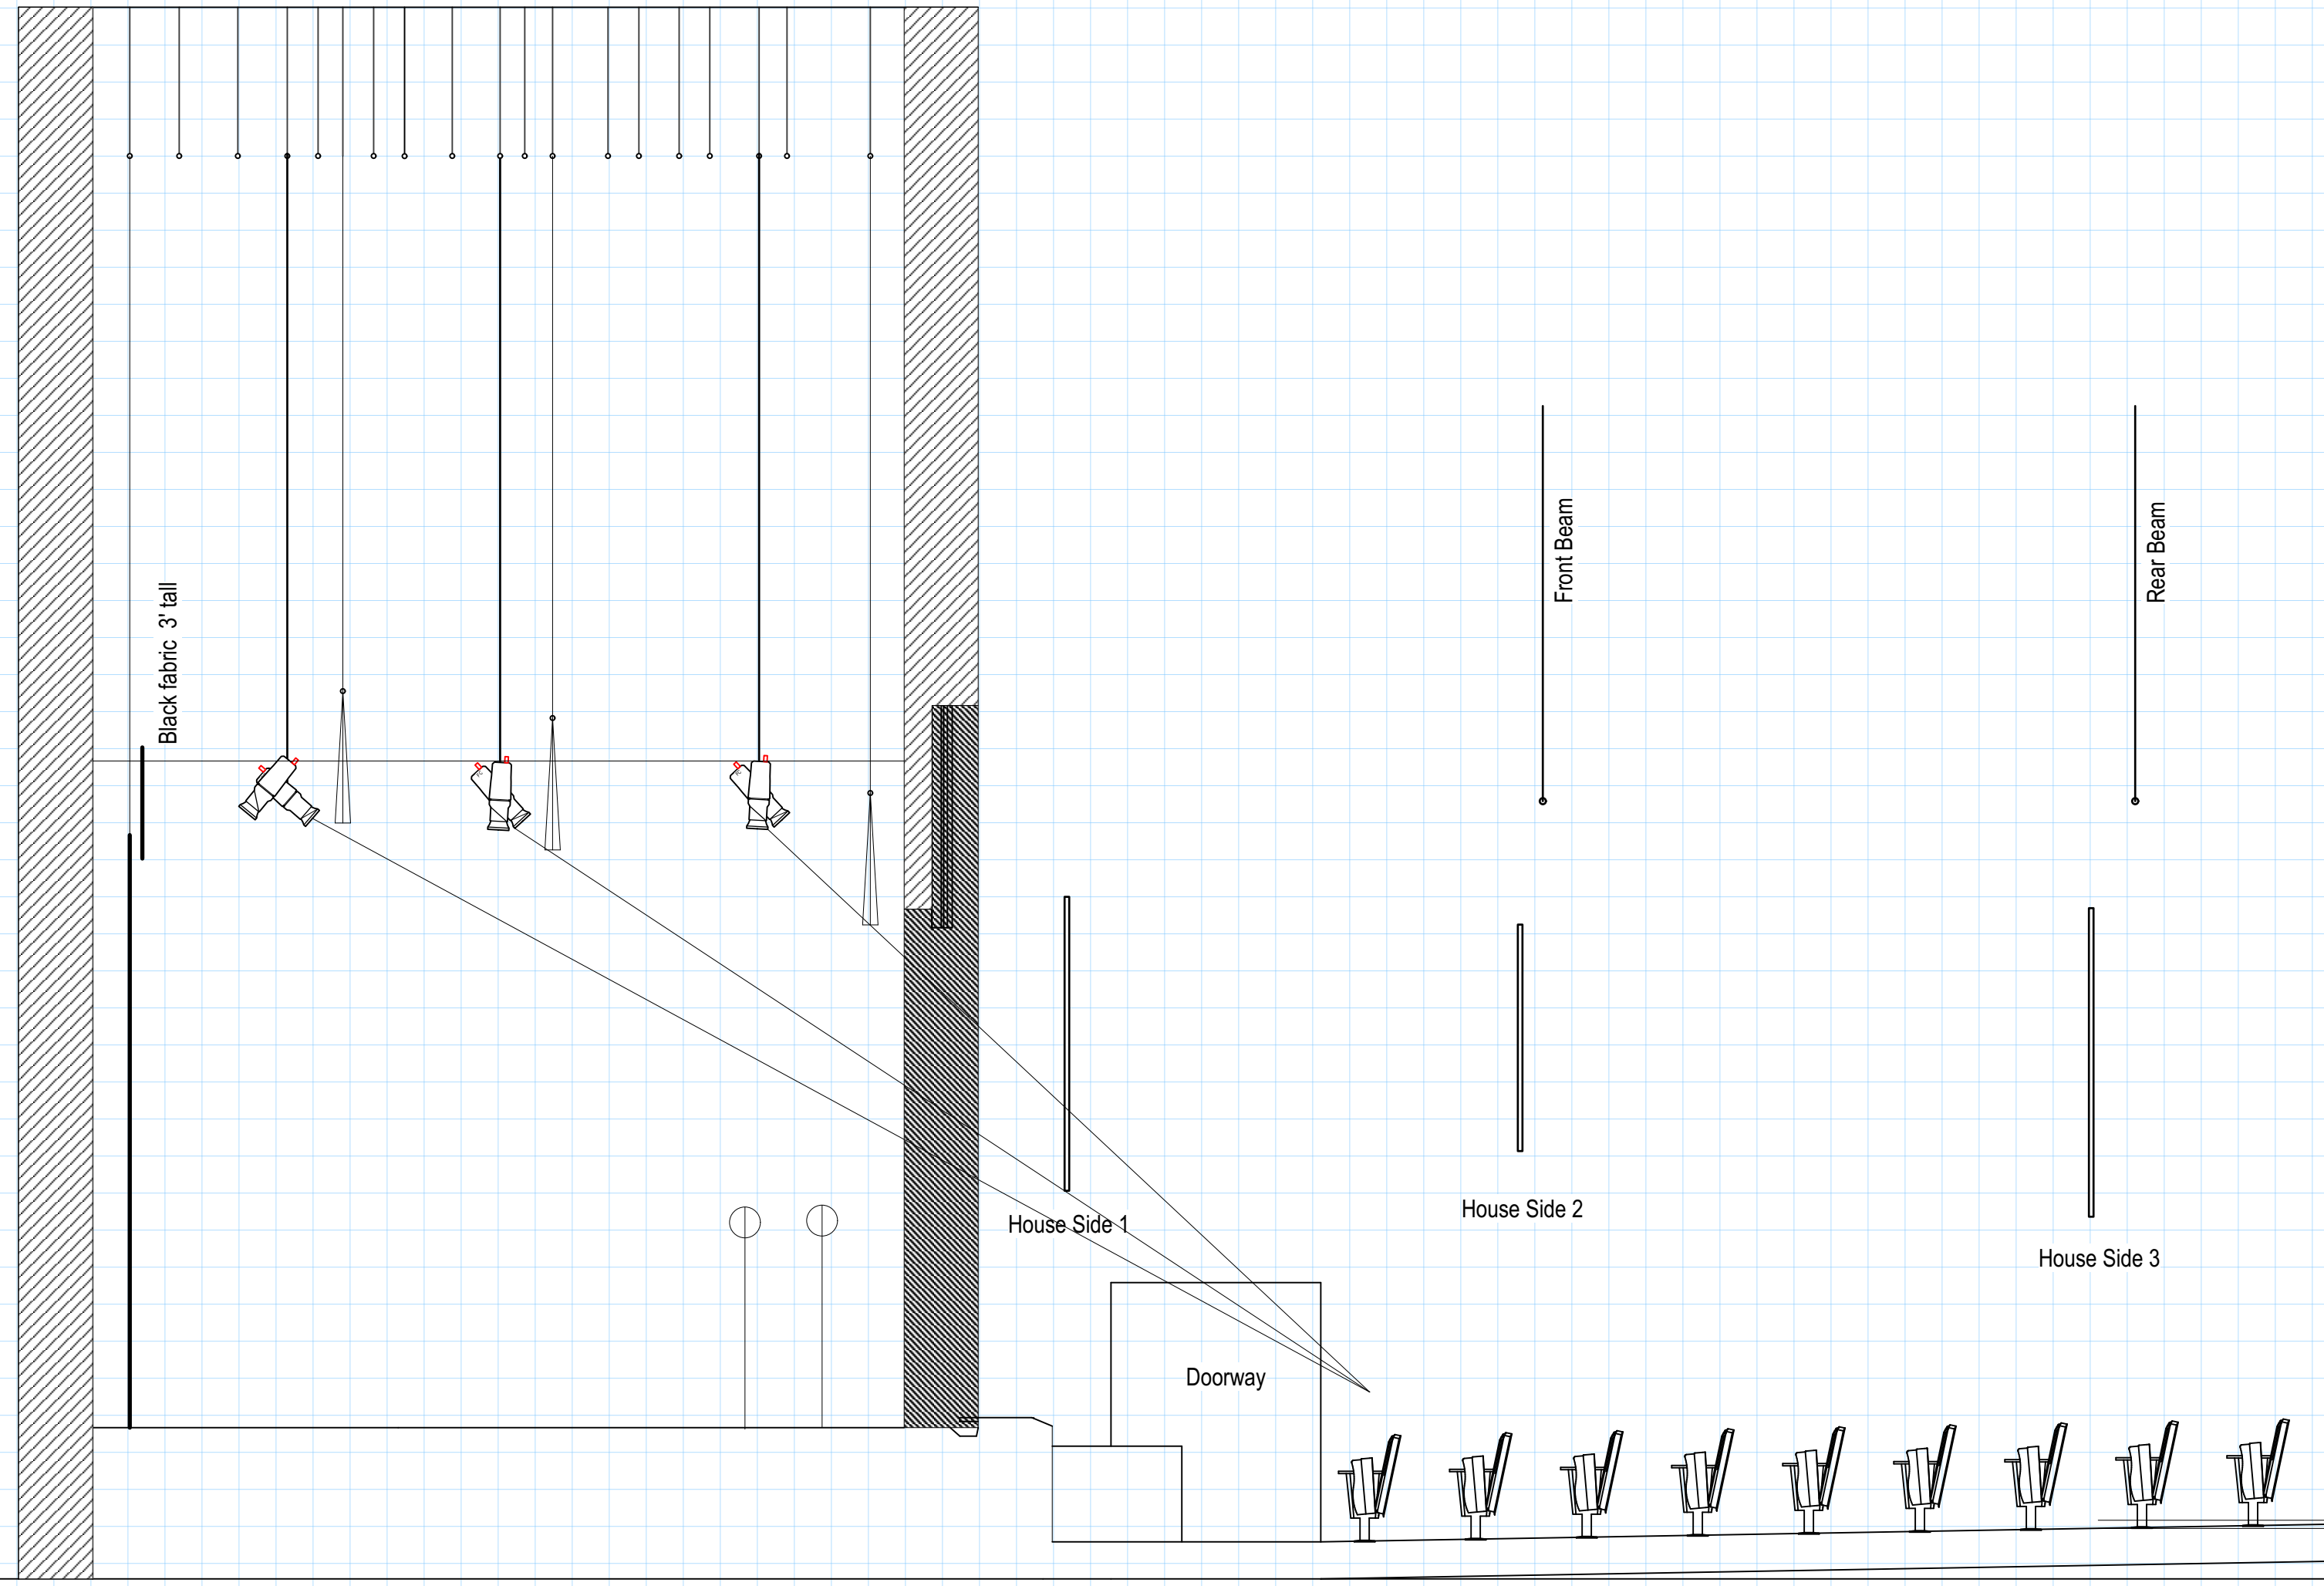

2 5/8"

Production		
Facility AHA Theater		
Drawing Name Section Drawing		
Date: 3/22/22	Scale: 1/4" = 1'-0"	Drawing #
Drawn By: Brian Bjorklund	Revision/Version: 3/22/22	1