


40  
39  
38  
37  
36  
35  
34  
32  
31  
30  
29  
28  
27  
26  
25  
24  
23  
22  
21  
20  
19  
18  
17  
16  
14  
13  
12  
11  
10  
9  
8  
7  
6  
5  
4  
3  
2  
1

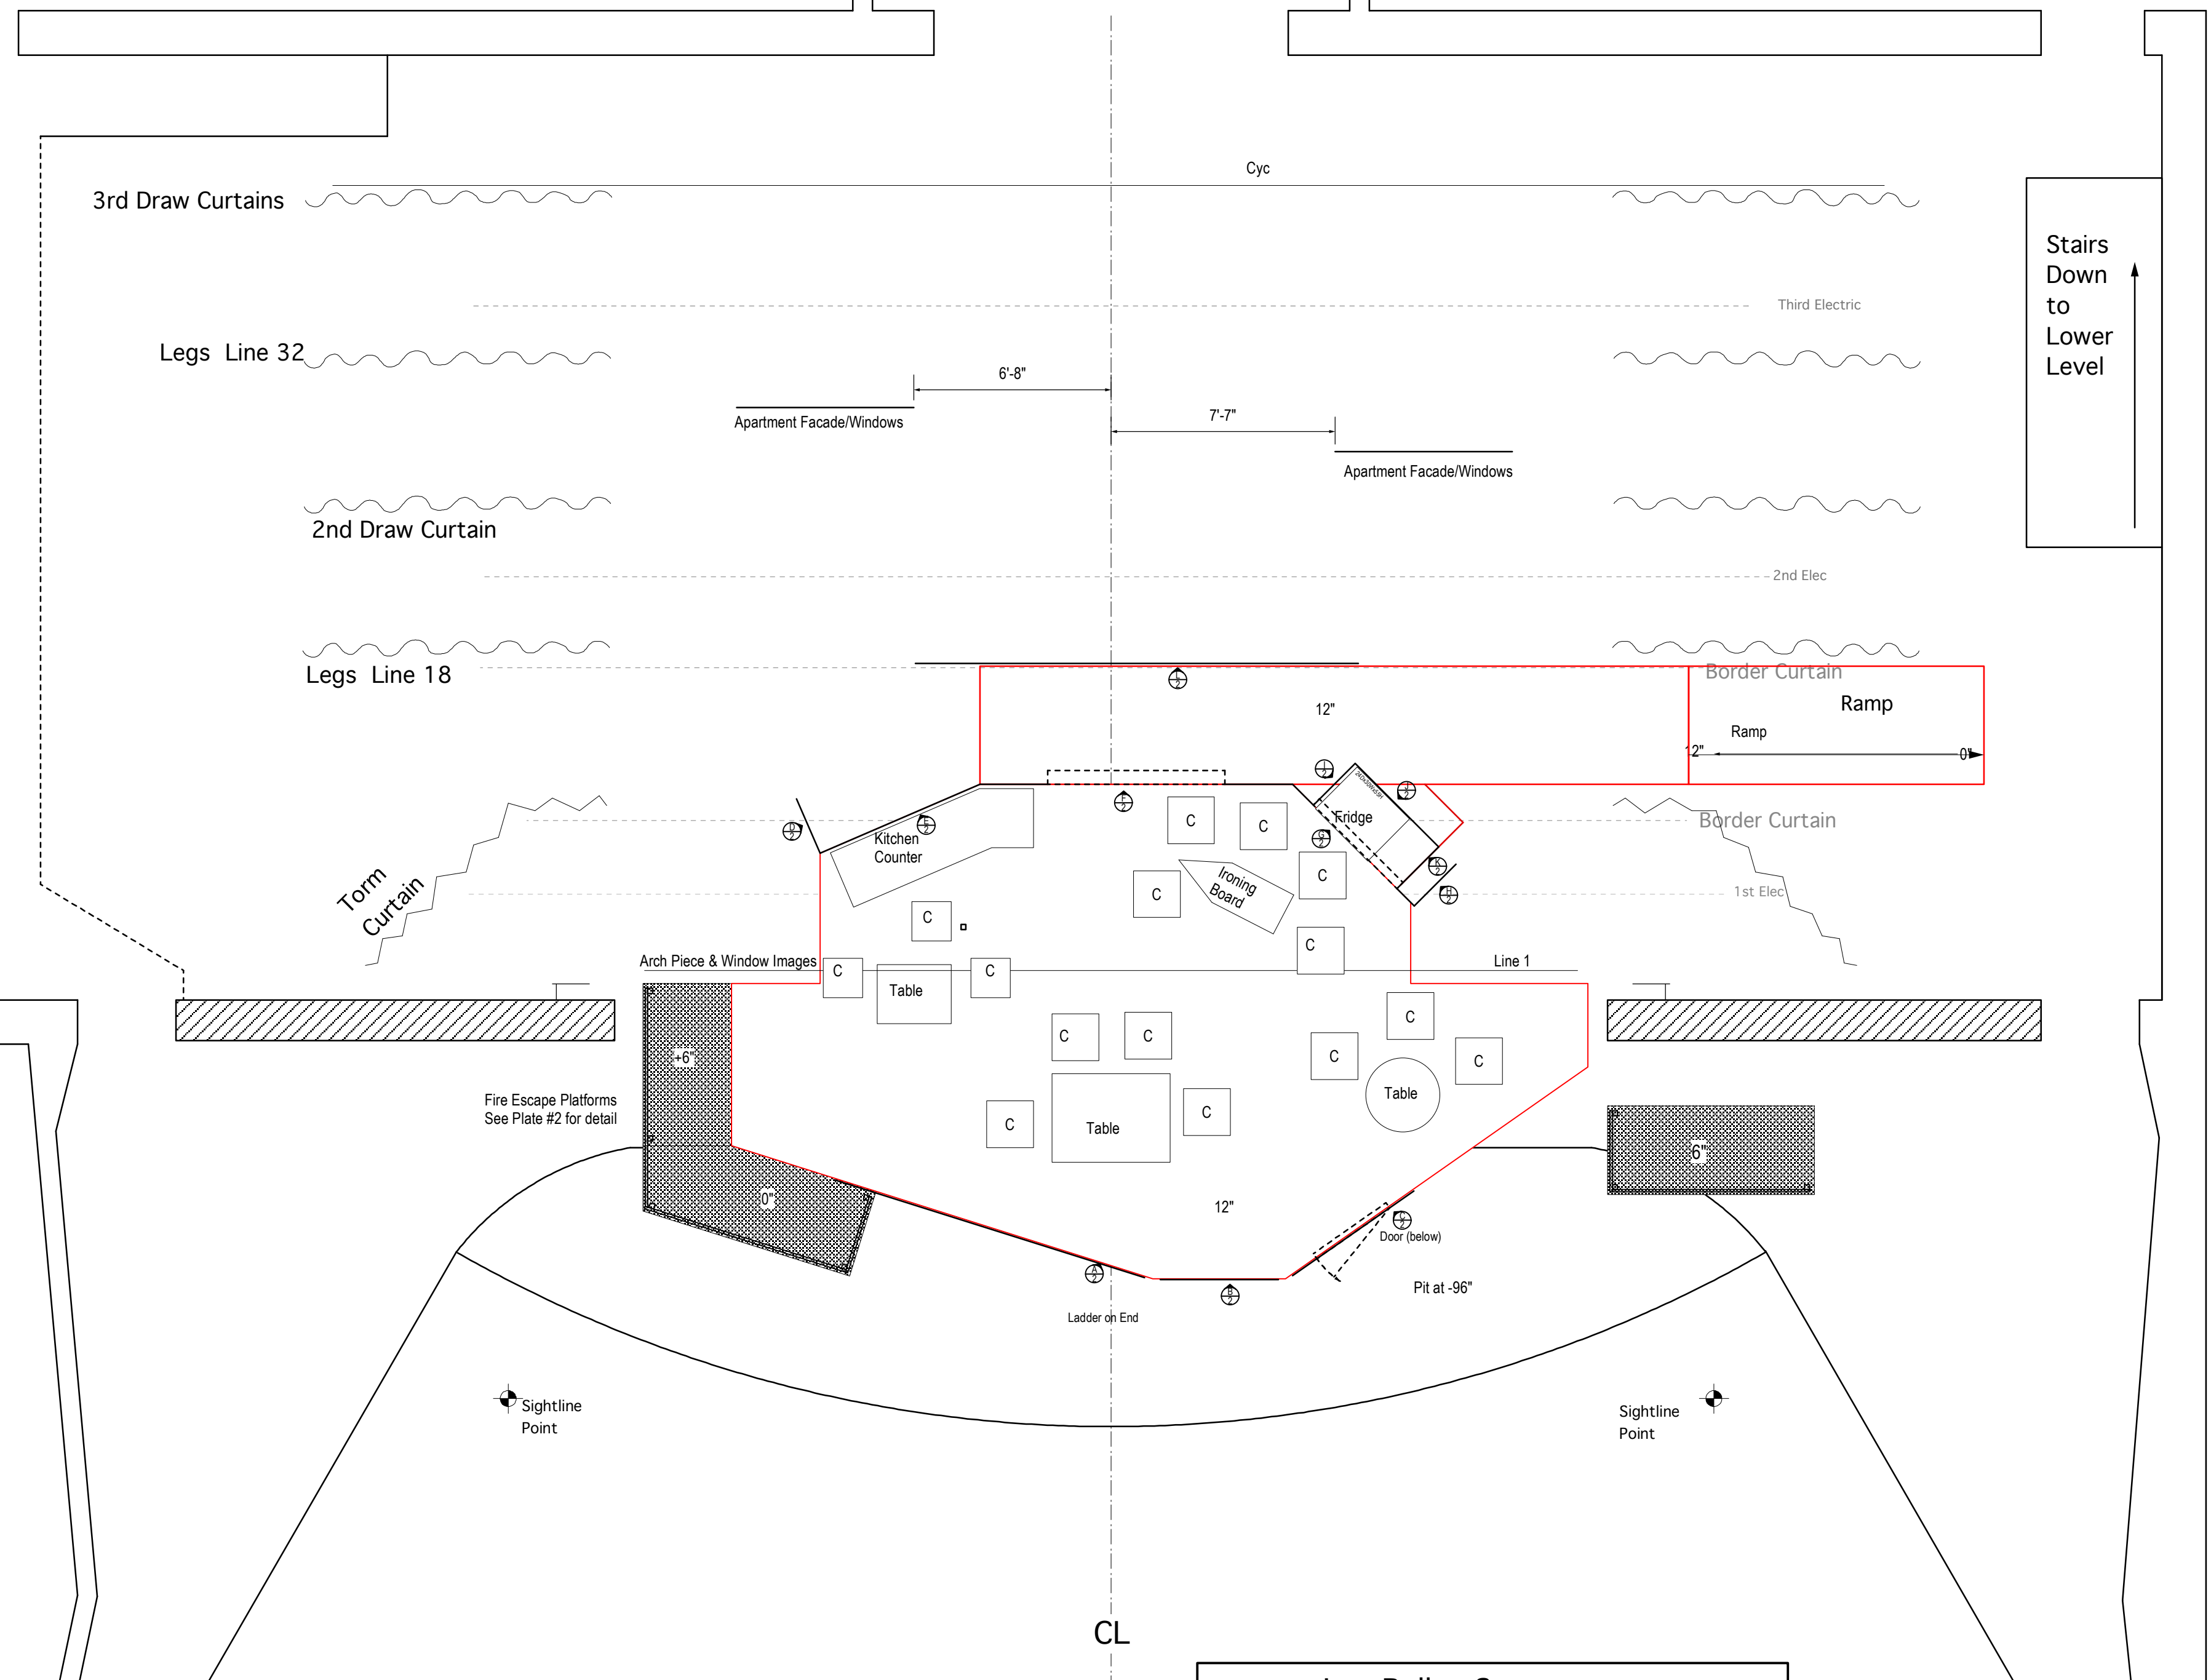

Stairs  
Down  
to  
Lower  
Level

Fire Escape Platforms  
See Plate #2 for detail

<b>Les Belles Soeurs</b>	
St. Olaf Kelsey Theater	
Floorplan	
8/26/07	Scale: 1/4"
B. Bjorklund	Revision: 3/05/08

1

Sightline Point

Sightline Point

Sightline Point

Sightline Point