

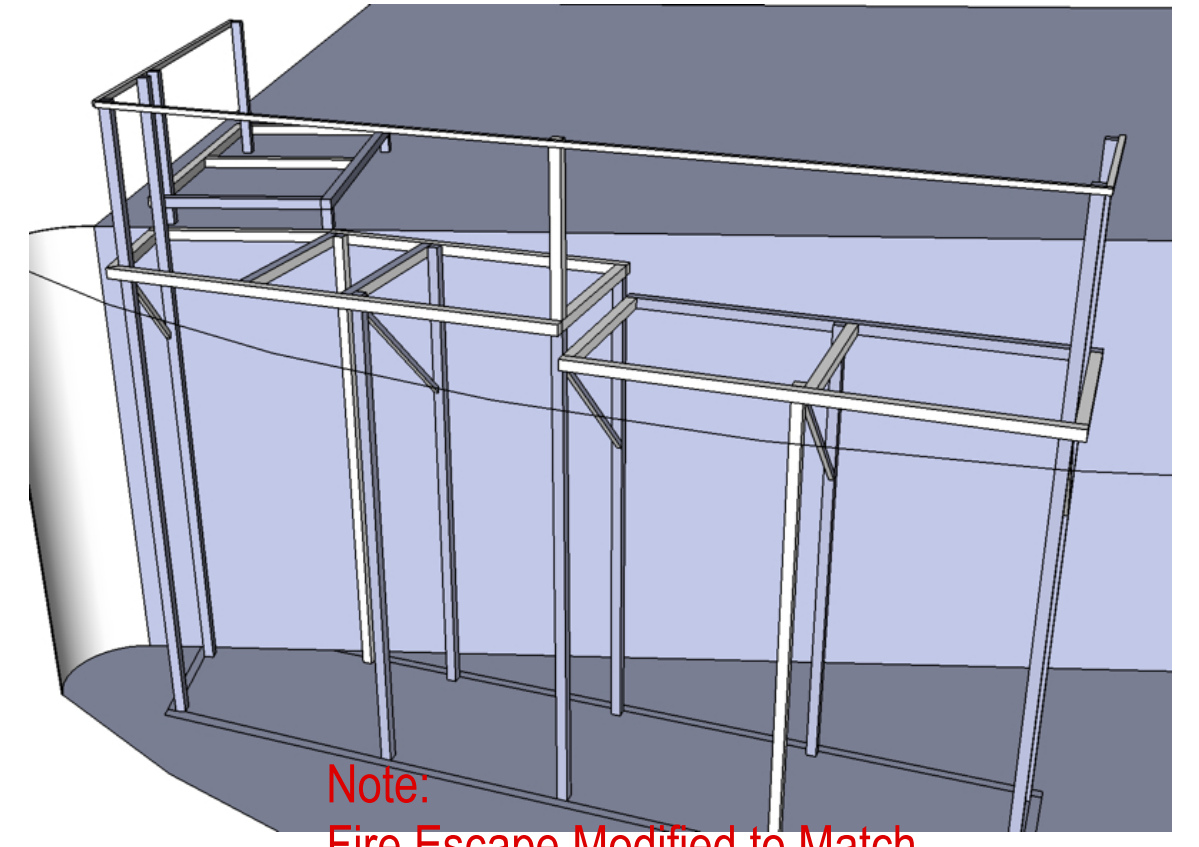


- Notes:
- Standard Platform Construction
 - Top Surface 1/4" Masonite- flush trimmed to facing
 - 1/4" Masonite Facing
 - Hashed platform surfaces are 2x2 steel framing with expanded metal grating on surface

Platform Details
Scale: 1/4"=1'-0"

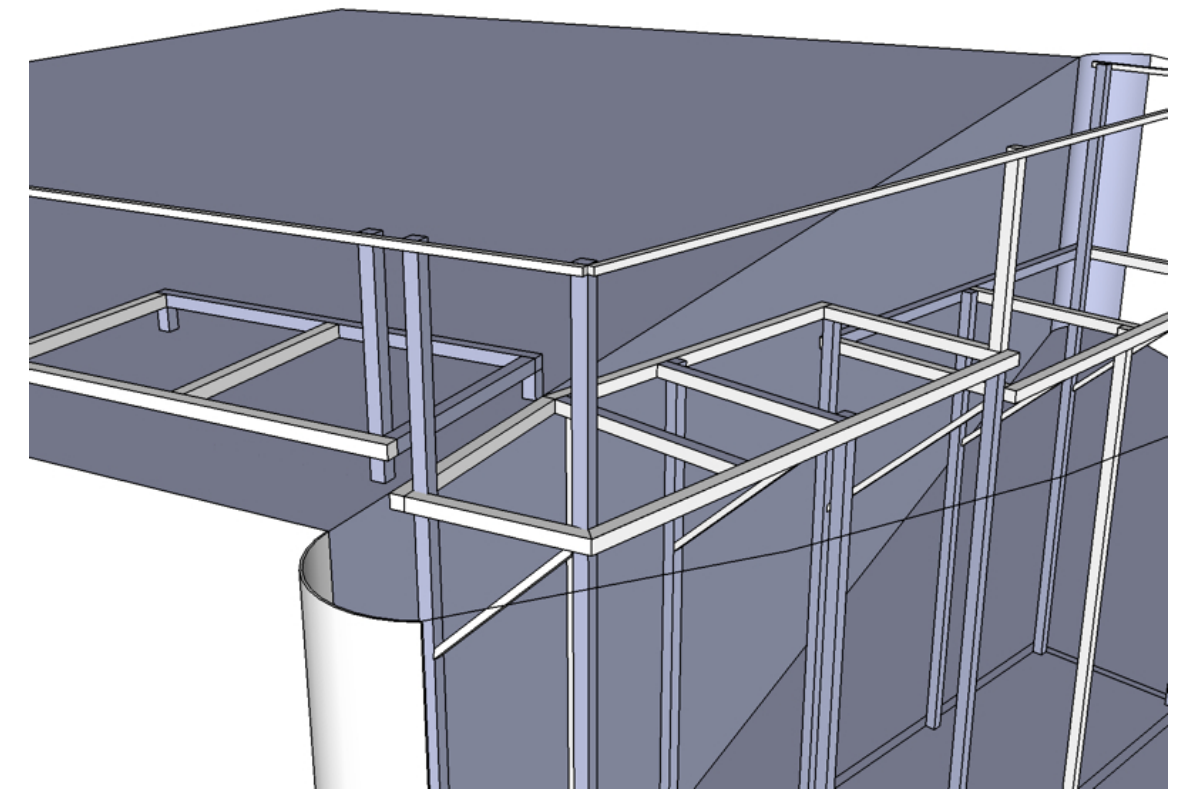


Note:
Fire Escape Modified to Match
Plan view above. The "-6"
level has been moved to
Stage Left as shown on plan
above.
2/22/08 BB

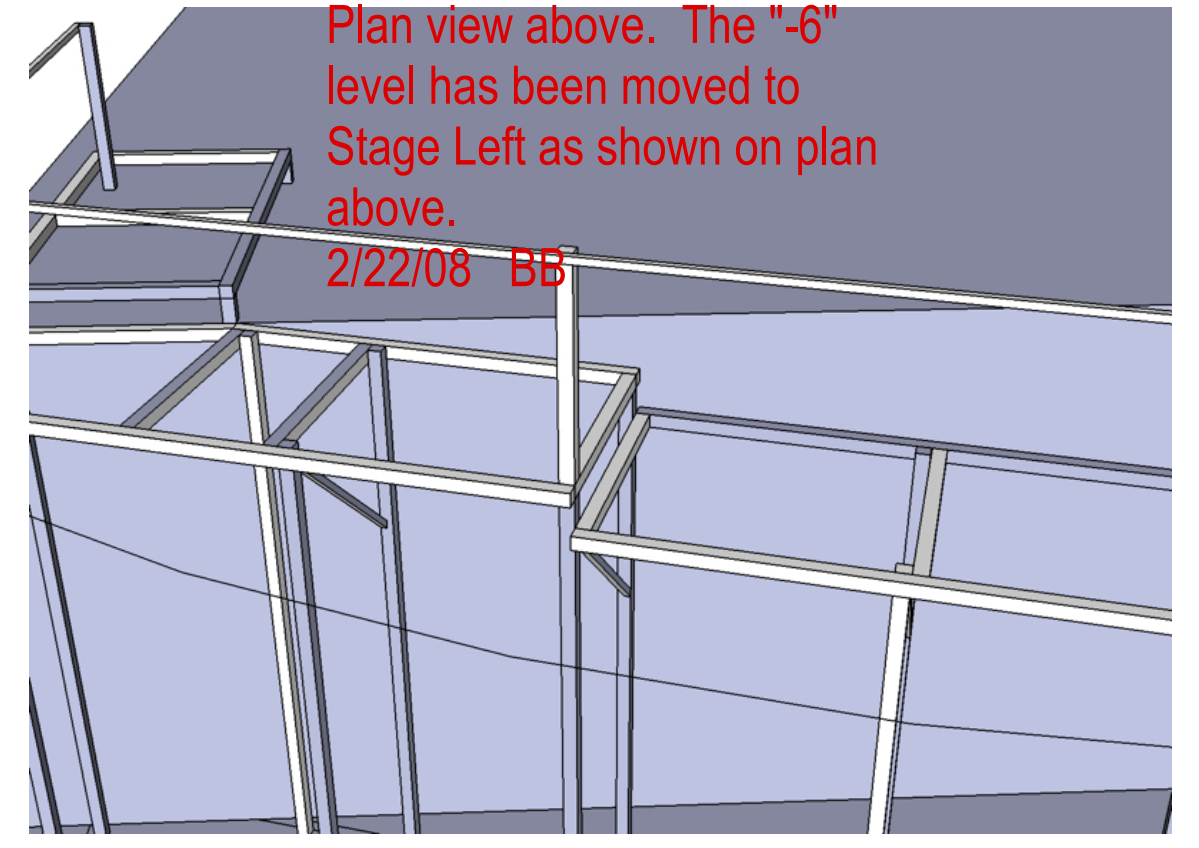

Note:
Fire Escape Modified to Match
Plan view above. The "-6"
level has been moved to
Stage Left as shown on plan
above.
2/22/08 BB

Framing details for Fire Escape
No scale

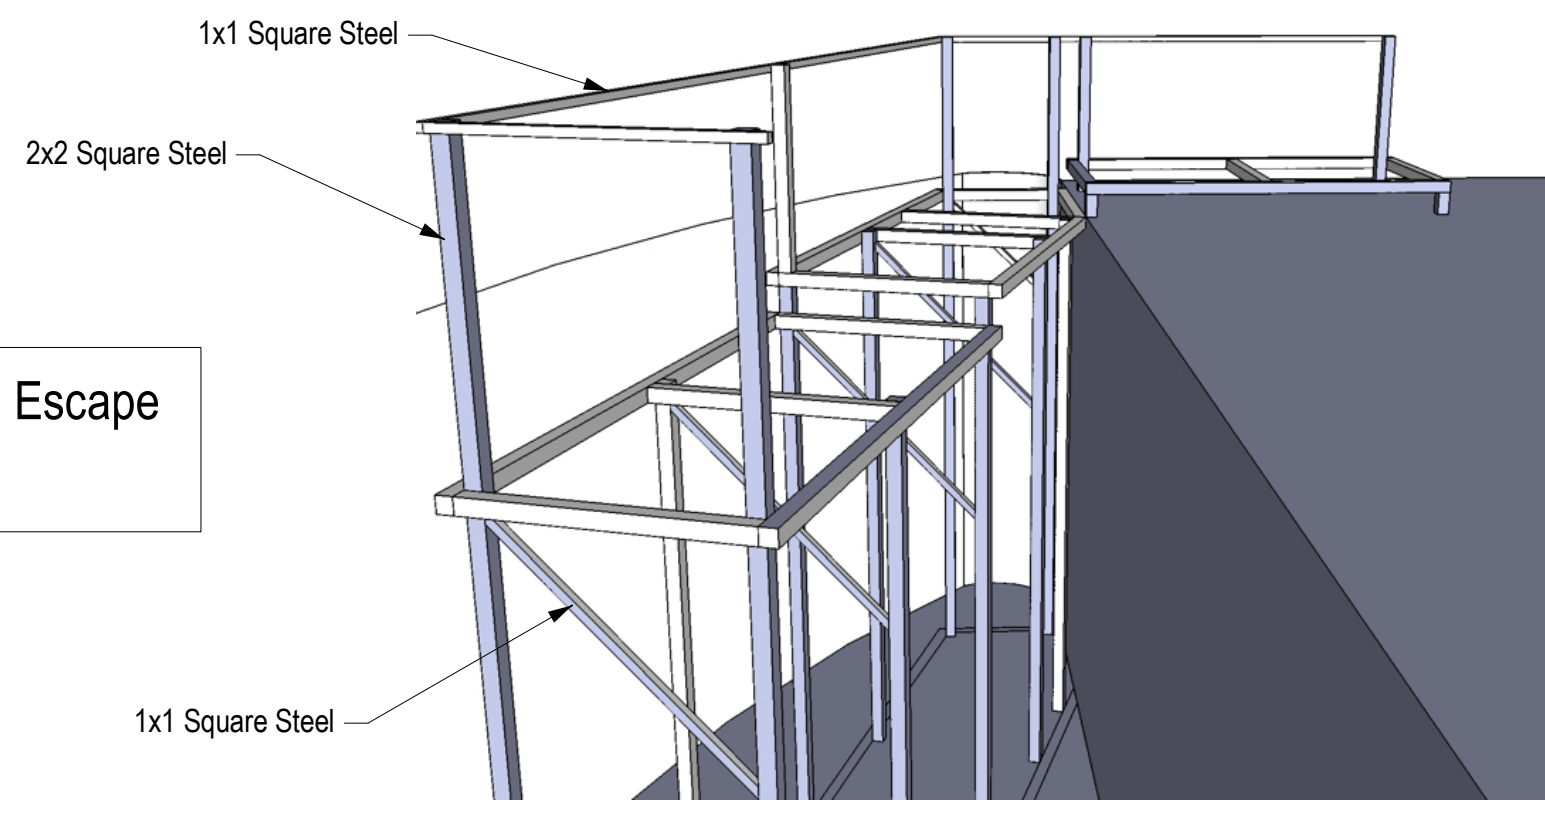

Les Belles Soeurs	
St. Olaf Kelsey Theater	
Floorplan	
12/12/07	Scale: 1/4"
B. Bjorklund	Revision: 2/22/08