



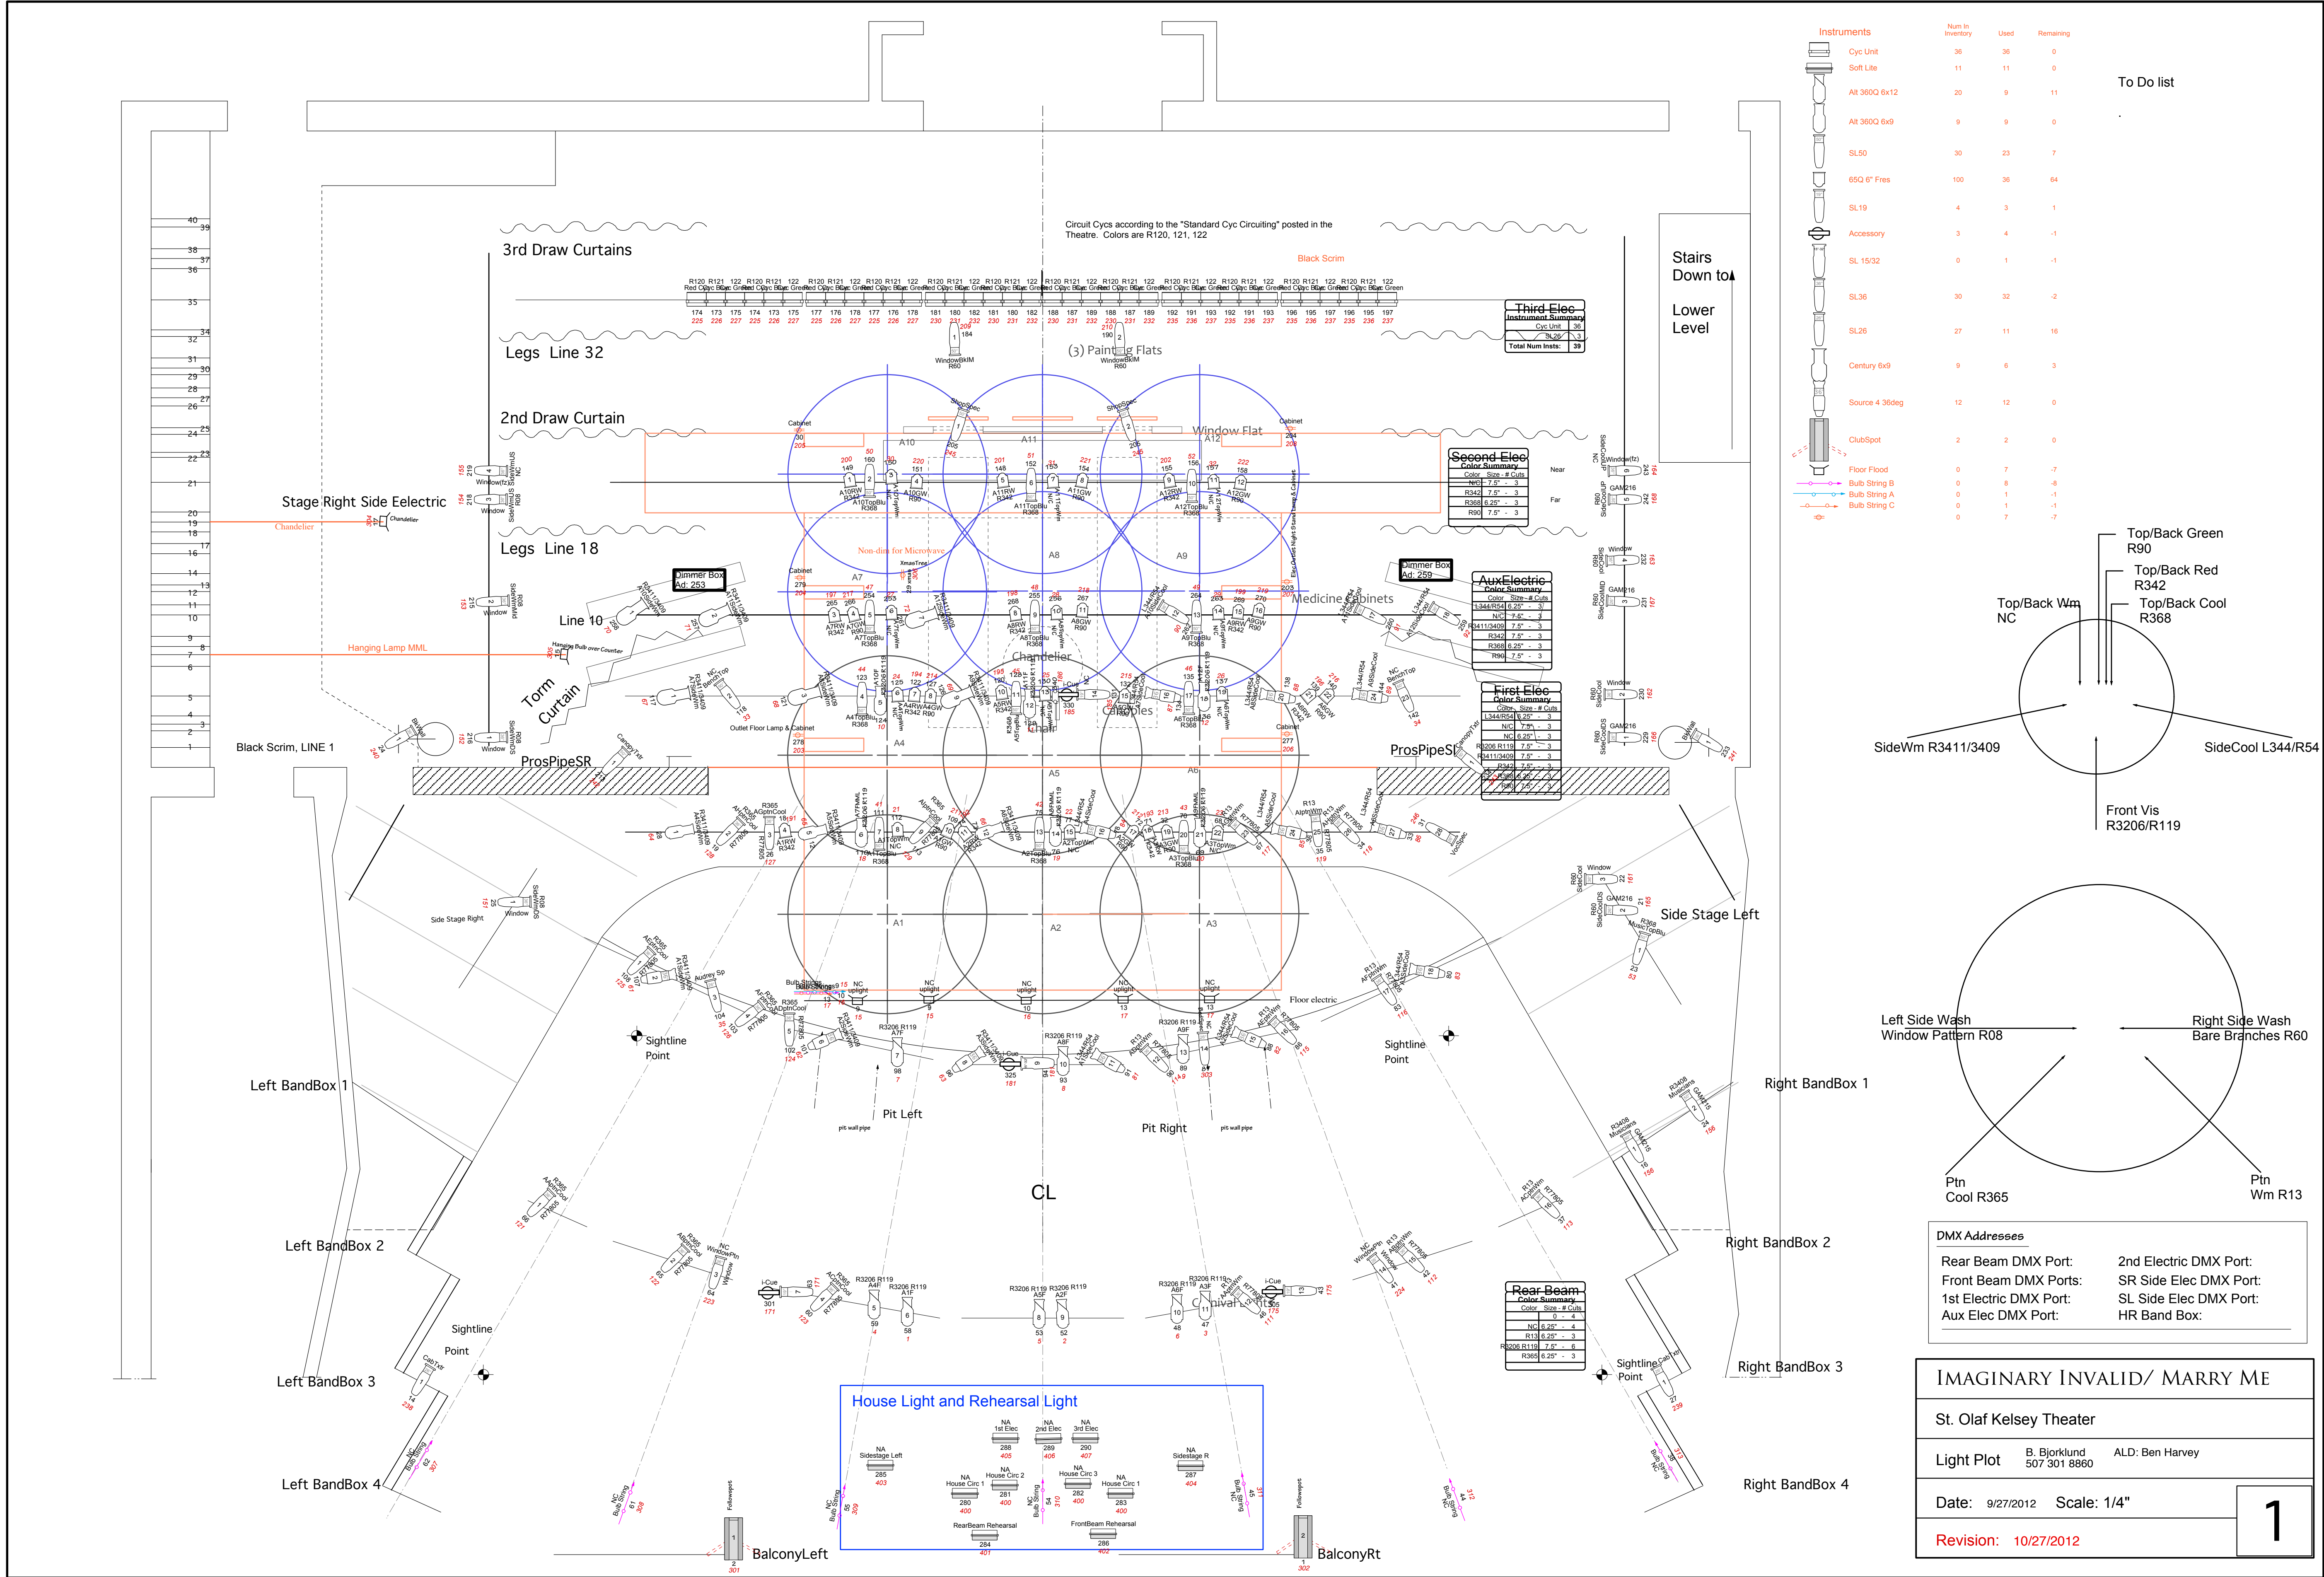

Instruments	Num In Inventory	Used	Remaining
Cyc Unit	36	36	0
Soft Lite	11	11	0
Alt 360Q 6x12	20	9	11
Alt 360Q 6x9	9	9	0
SL50	30	23	7
650 6" Fres	100	36	64
SL19	4	3	1
Accessory	3	4	-1
SL15/32	0	1	-1
SL36	30	32	-2
SL26	27	11	16
Century 6x8	9	6	3
Source 4 36deg	12	12	0
ClubSpot	2	2	0
Floor Flood	0	7	-7
Bulb String B	0	8	-8
Bulb String A	0	1	-1
Bulb String C	0	1	-1
	0	7	-7

To Do list

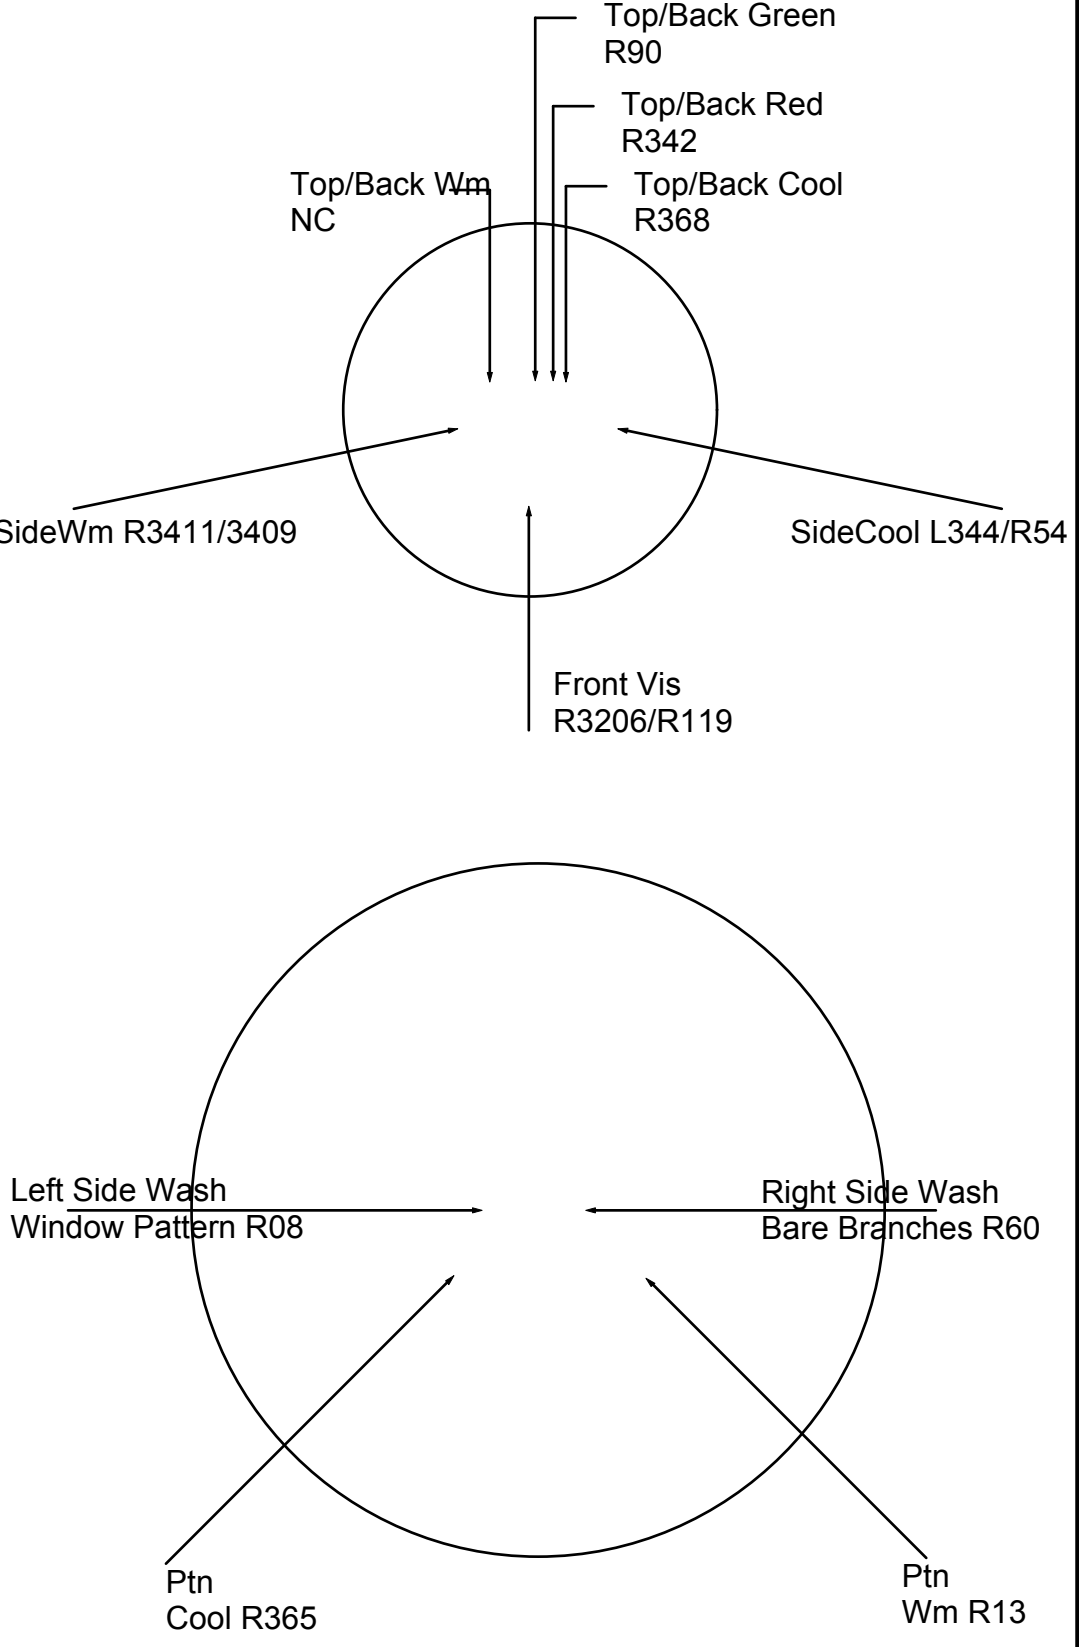

DMX Addresses	
Rear Beam DMX Port:	2nd Electric DMX Port:
Front Beam DMX Ports:	SR Side Elec DMX Port:
1st Electric DMX Port:	SL Side Elec DMX Port:
Aux Elec DMX Port:	HR Band Box:

IMAGINARY INVALID/ MARRY ME

St. Olaf Kelsey Theater

Light Plot B. Bjorklund 507 301 8860 ALD: Ben Harvey

Date: 9/27/2012 Scale: 1/4"

Revision: 10/27/2012

1