


Front View

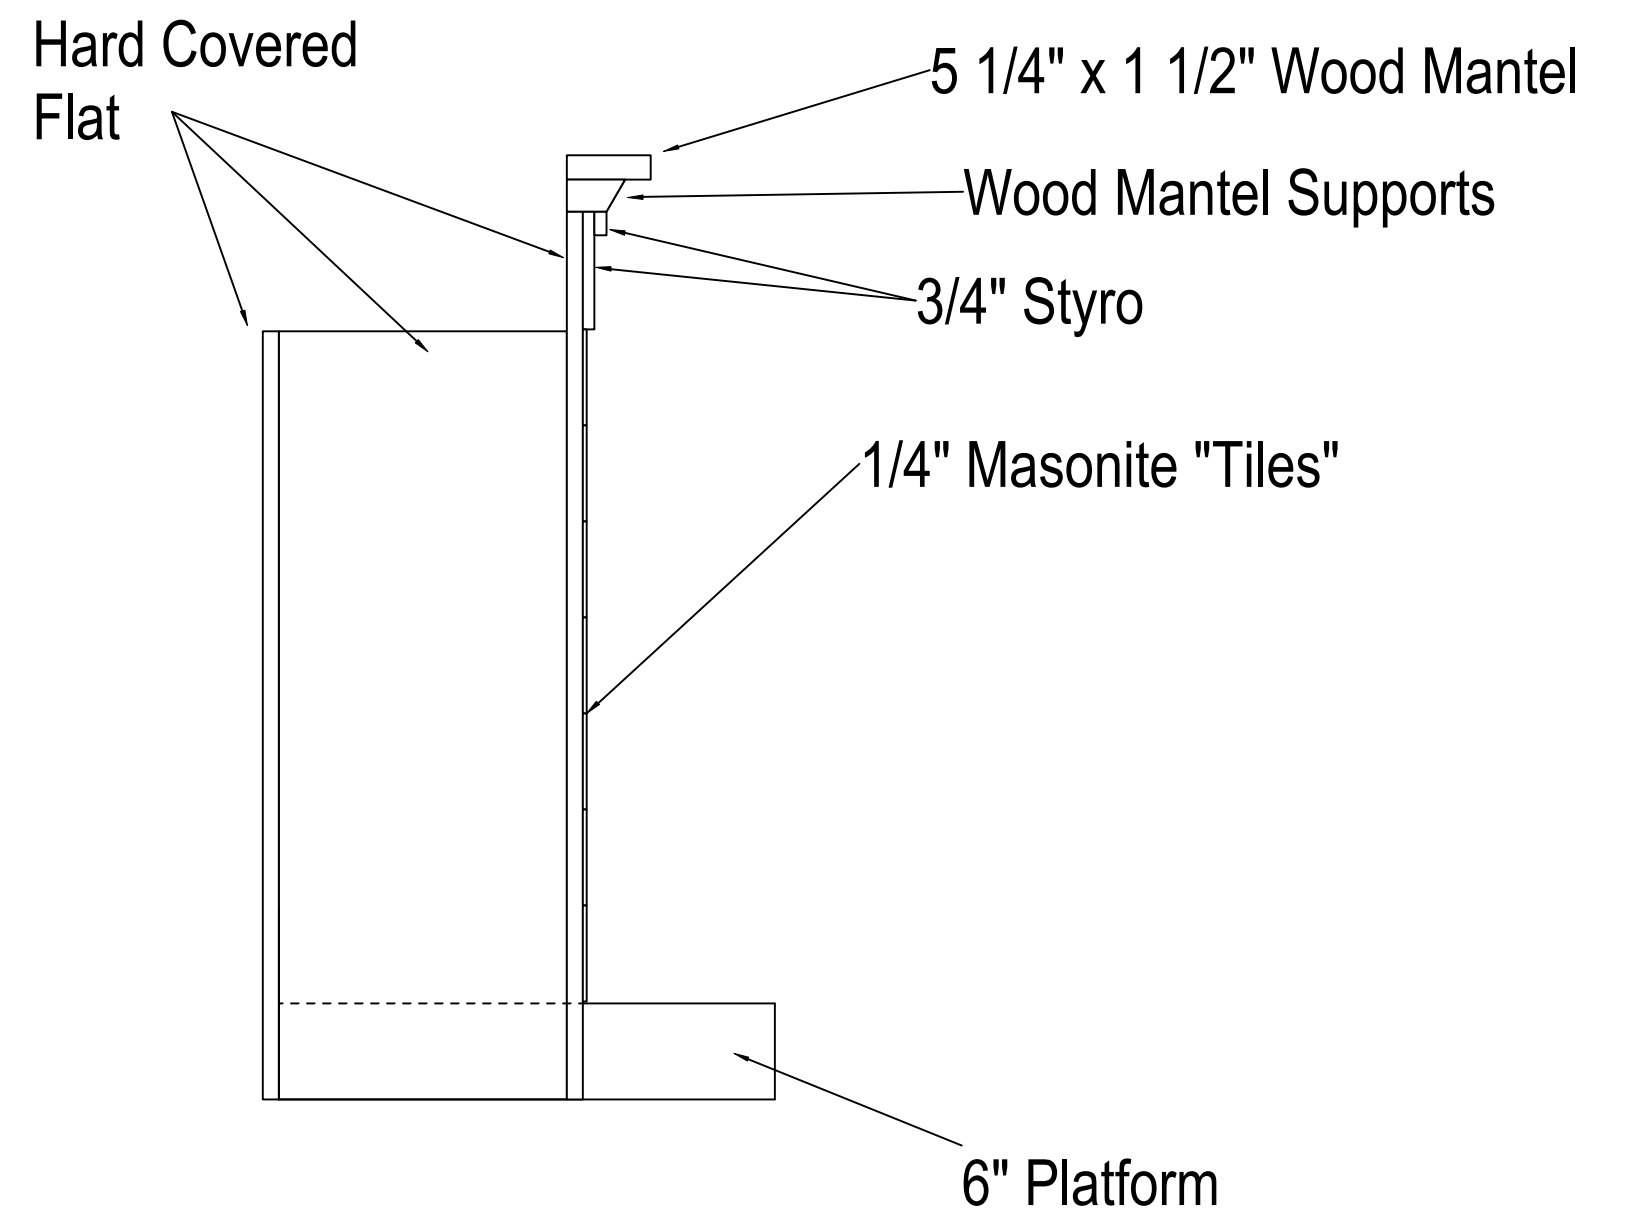

Left Side/  
Section on CL

Scale: 1" = 1'0"