

VECTORWORKS EDUCATIONAL VERSION

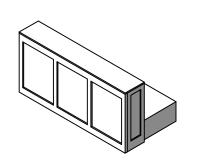

3D View of the platform with wall units attached



Possible platform brake Use 2 on the upstage side of the platform The foot will need to be modified so it won't damage the floor This is a "Push-Pull Toggle clamp"

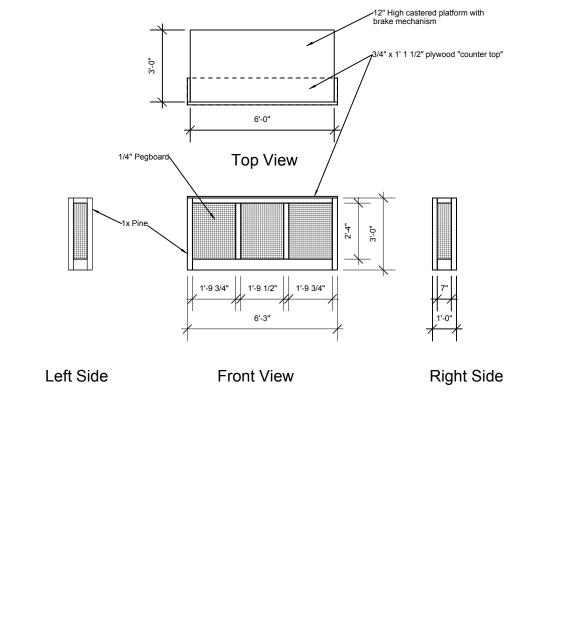

Producing Organization	Production Title	Designer	Drawing Information	Scale	Diatforma	Drawing Number
Northfield Schools	2013 Rock N Roll Revival	Brian Bjorklund R	Date 12/31/12 Revision: Drawn By: B. Bjorklund 1/3/13	√ 1/4"=1'-0"	Platforms- Backup Singers	12 of