
VECTORWORKS EDUCATIONAL VERSION

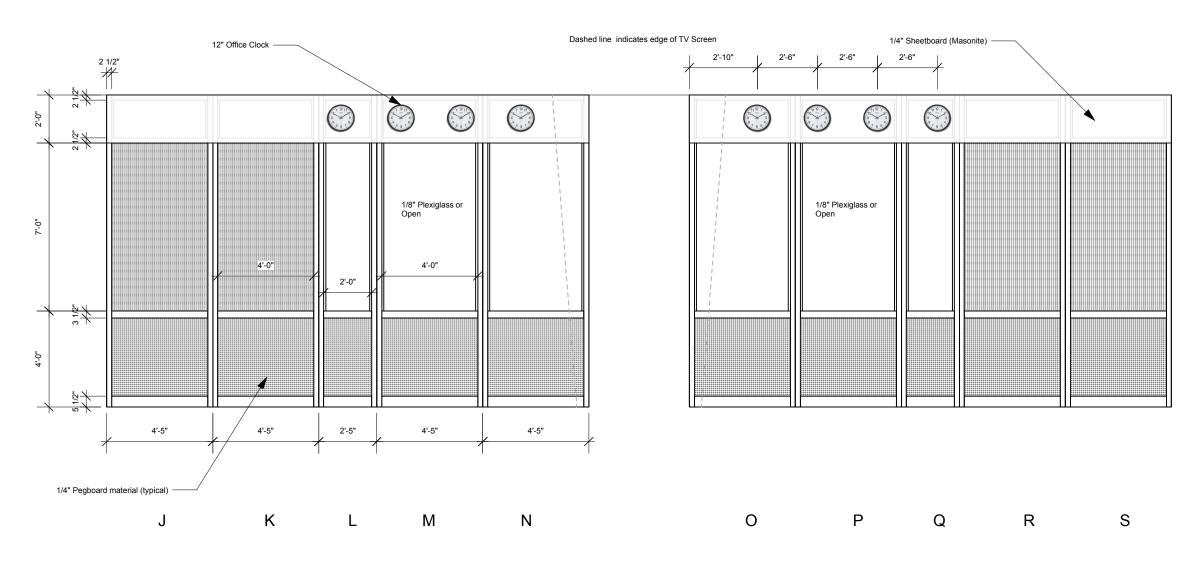

Producing Organization Northfield Schools

2013 Rock N Roll Revival

Production Title

Designer Brian Bjorklund Drawing Information Date 12/01/12

Revision: Drawn By: B. Bjorklund __12/26/12 Scale

Band Wall Unit 1/4"=1'-0" Elevation

3 of X