

VECTORWORKS EDUCATIONAL VERSION

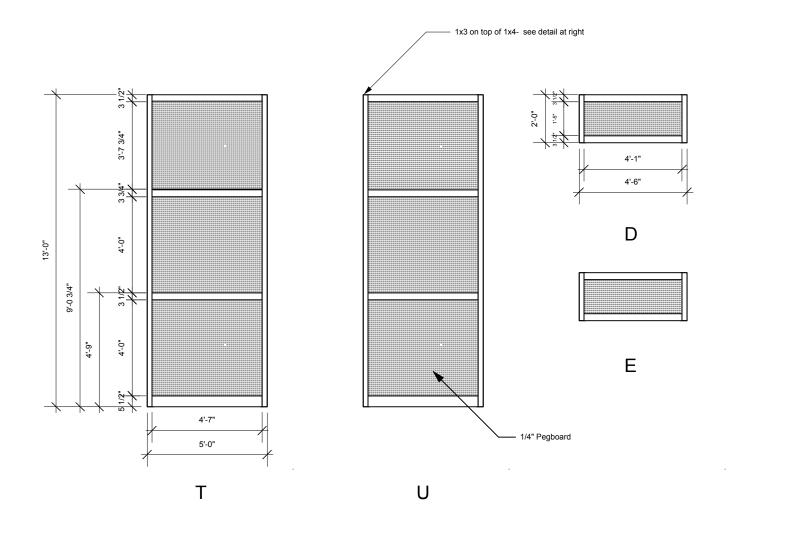

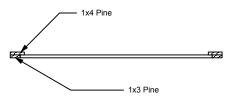

Top View Detail Unit T Typical for Units A through U and
Backup Singer Platforms
Scale: 1/2" = 1'-0"

Northfield Schools

Producing Organization

2013 Rock N Roll Revival

Designer Brian

Bjorklund

Drawing Information

Date 12/01/12

Date 12/01/12 Revision:

Drawn By B Bjorklund 12/26/12

Scale

1/4"=1'-0"

Masking Walls Elevations Drawing Number 4 of X