
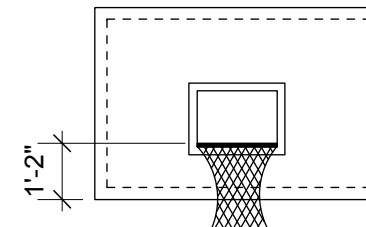
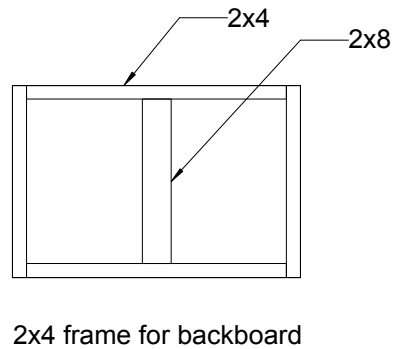
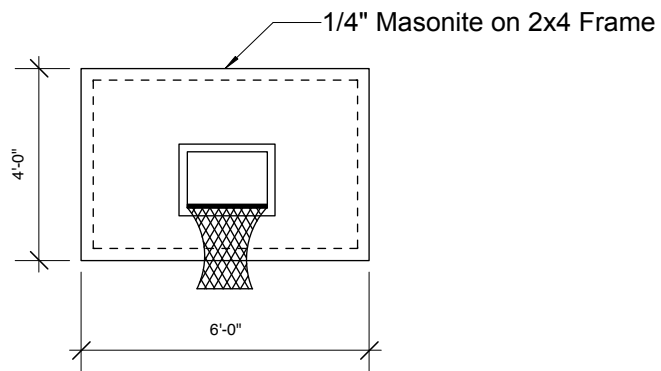
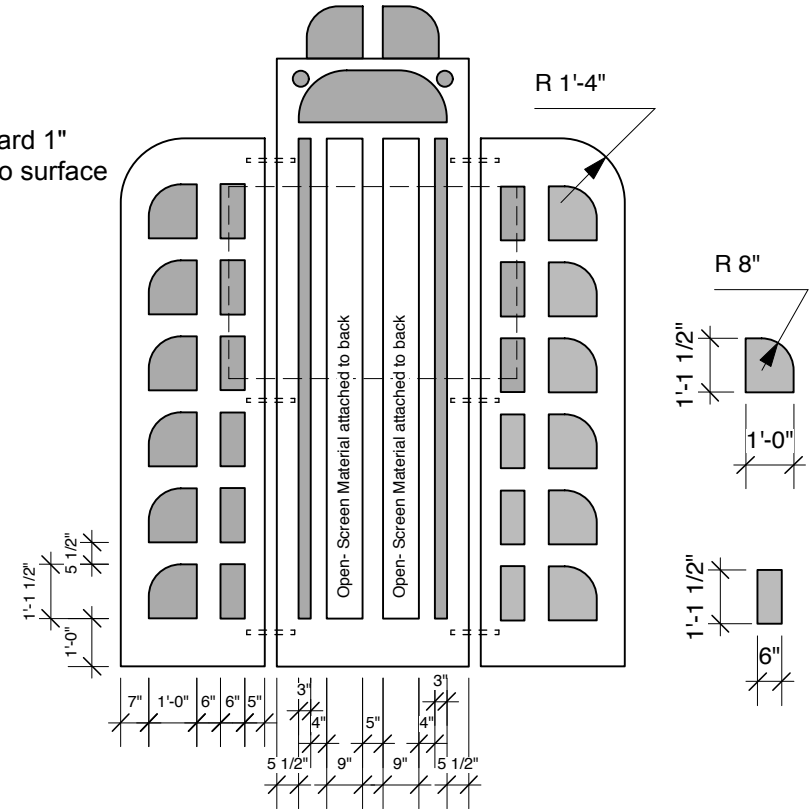


Make 2

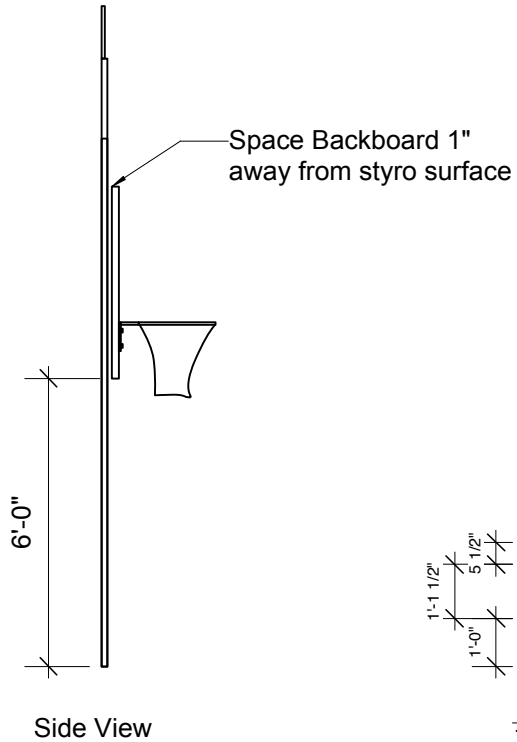

Producing Organization
Northfield Schools

Production Title
2015 Rock N Roll Revival

Designer
Brian Bjorklund

Drawing Information
Date 11/15/14 Revision:
Drawn By: B. Bjorklund 11/22/14

Scale
1/4"=1'-0"

Backboard Panels Elevations

Drawing Number
5 of 8