




Left Support Frame

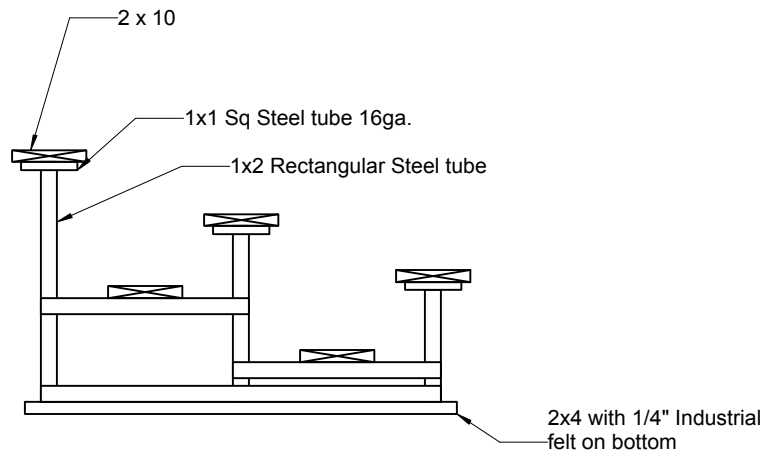

Right Support Frame

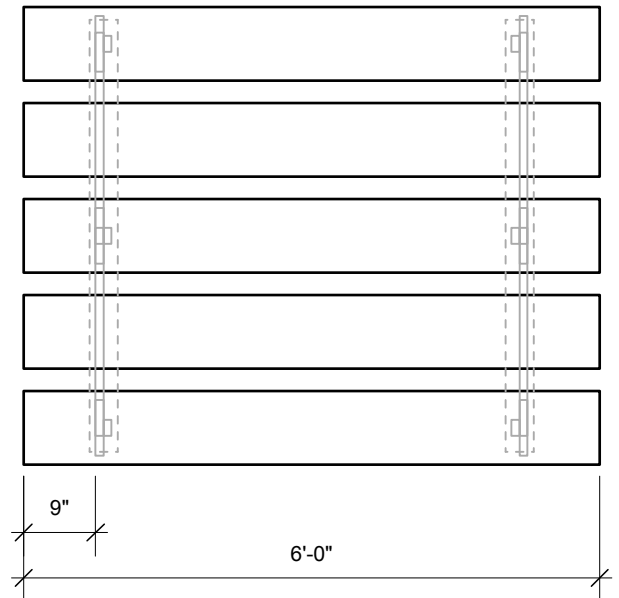

Top View

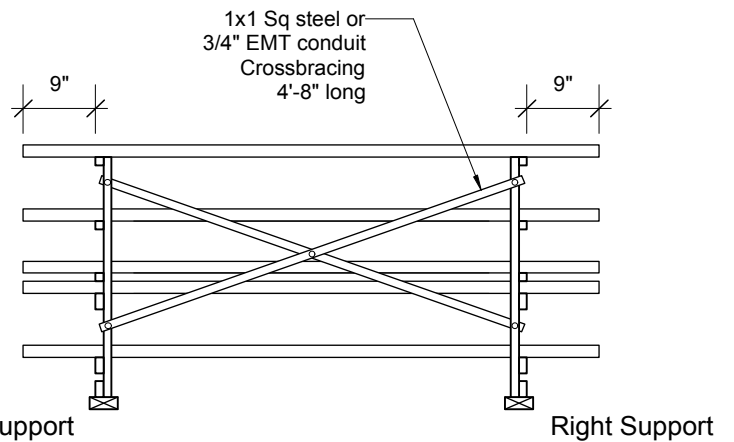

Back View

Make 2 Bleacher Units

Producing Organization
Northfield Schools

Production Title
2015 Rock N Roll Revival

Designer
Brian Bjorklund

Drawing Information
Date 11/18/14
Drawn By: B. Bjorklund
Revision: 11/22/14

Scale
1/2" = 1'-0"

Bleacher Details

Drawing Number
8 of 8