


Stage Right Wall Elevation

See Stage Right & Left Walls Drawing for Details

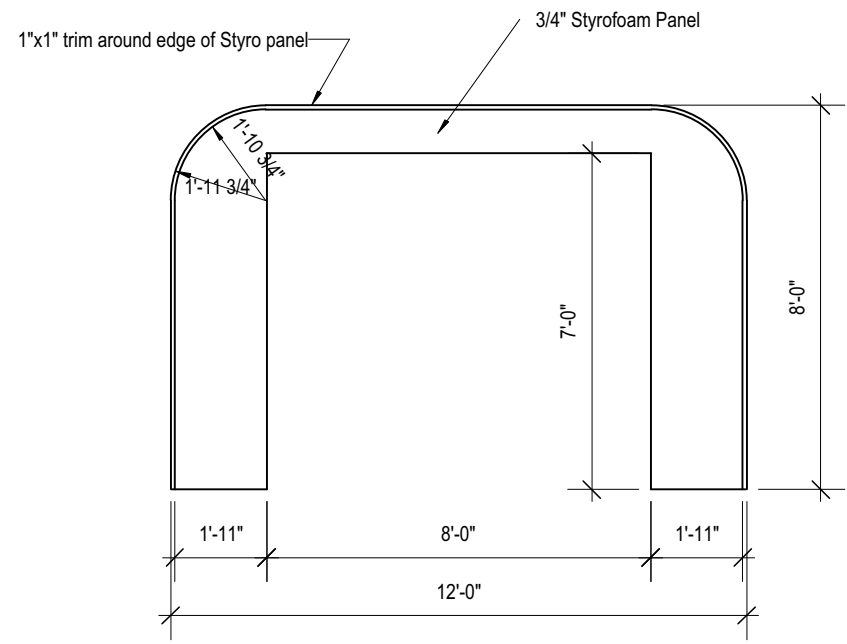

Drum Opening Trim Panel on Back Wall

Producing Organization

Northfield Schools

Production Title

2019 Rock N Roll Revival

Director

Ray Coudret

Drawing Information

Date 11/25/18 Revision: 11/25/18
 Drawn By B. Bjorklund

Scale

1/4"=1'-0"

Drum Opening Trim Panel

Drawing Number

X of X