


mrssec.dwg

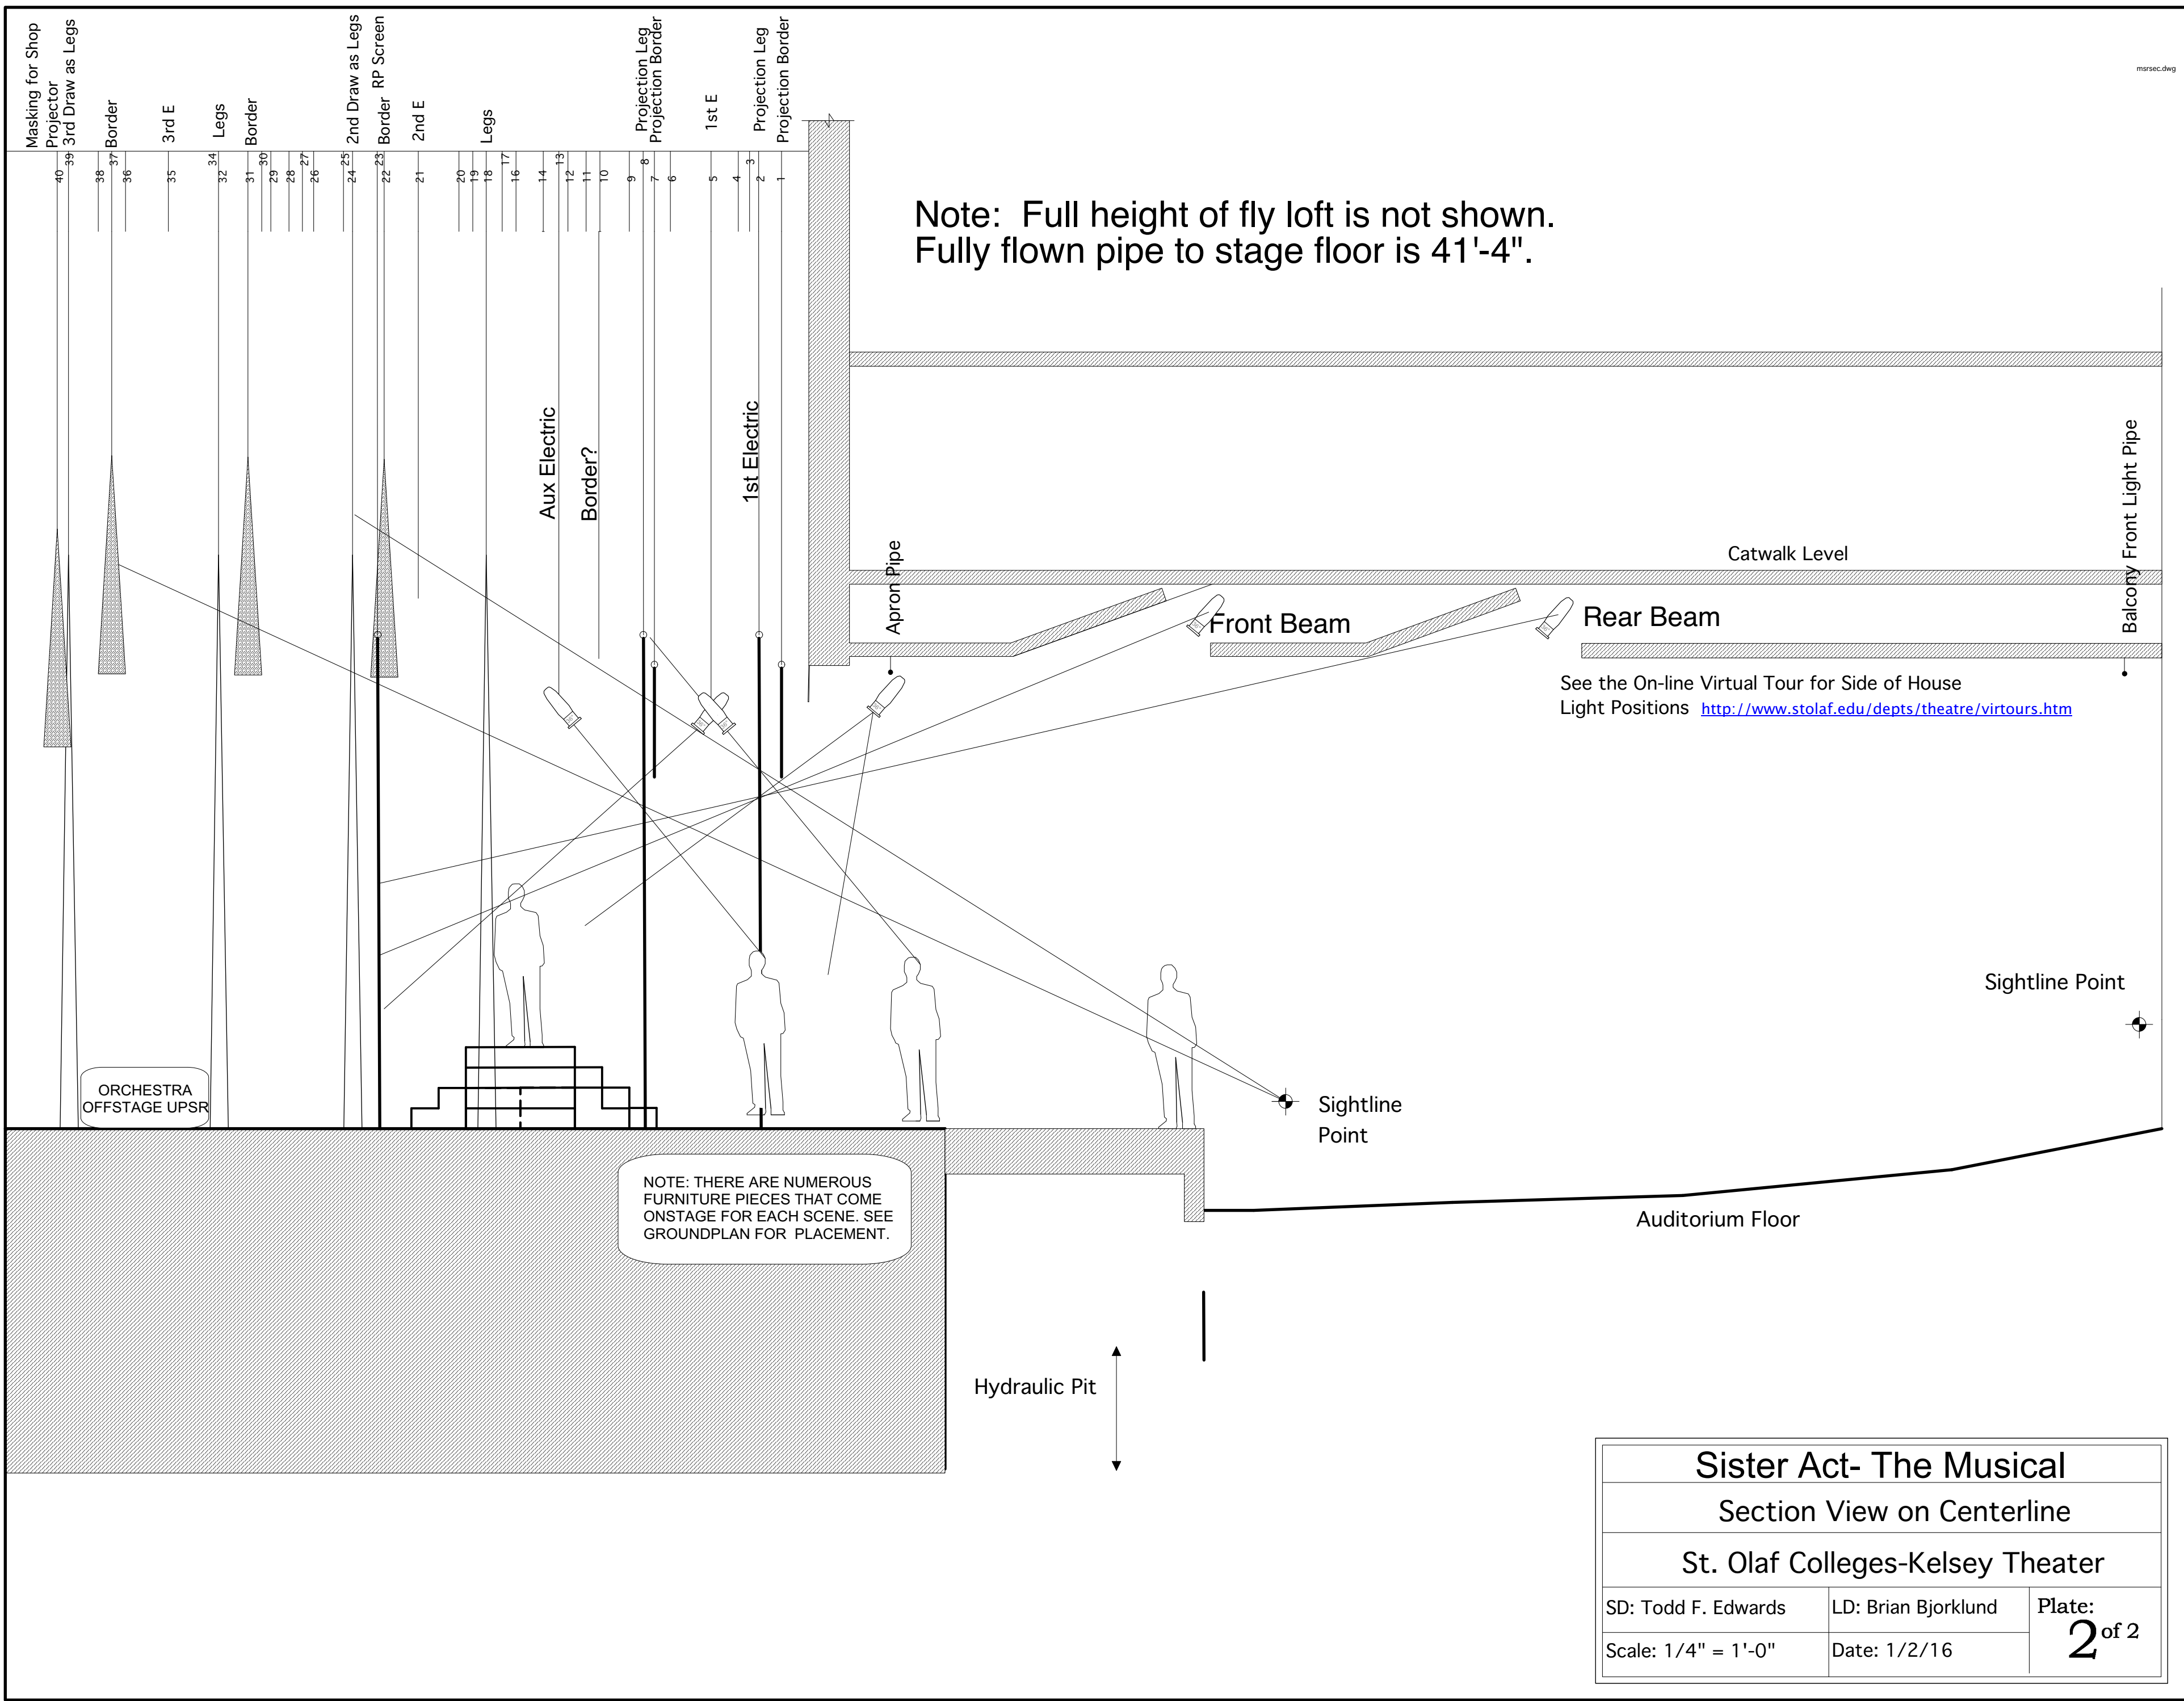

Note: Full height of fly loft is not shown.
Fully flown pipe to stage floor is 41'-4".

See the On-line Virtual Tour for Side of House
Light Positions <http://www.stolaf.edu/depts/theatre/virtours.htm>

REAR PROJECTION
PROJECTOR LOCATED
IN THE SCENE SHOP.

FOH PROJECTION
PROJECTOR LOCATED
IN THE KELSEY BOOTH.

NOTE: THERE ARE NUMEROUS
FURNITURE PIECES THAT COME
ONSTAGE FOR EACH SCENE. SEE
GROUNDPLAN FOR PLACEMENT.

Sister Act- The Musical		
Section View on Centerline		
St. Olaf Colleges-Kelsey Theater		
SD: Todd F. Edwards	LD: Brian Bjorklund	Plate:
Scale: 1/4" = 1'-0"	Date: 1/2/16	2 of 2