


Upstage
Dock Platform
24" tall.
Note location of
water tank on
floorplan.

Planking
is flush to
frame upstage,
and Stage left
& stage right.
Overhang 1"
downstage

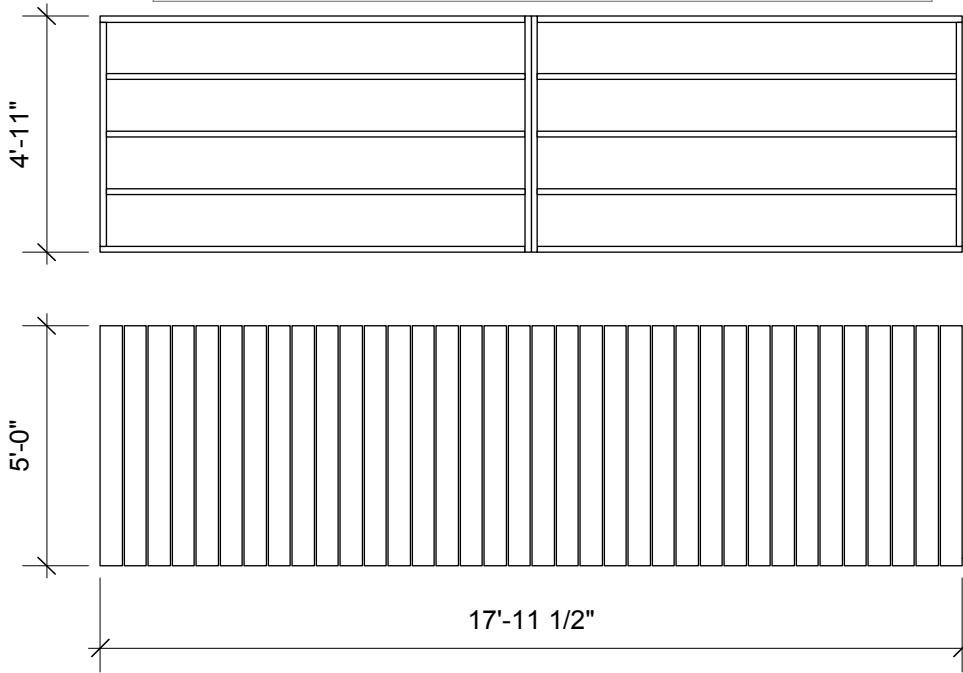

2x4
Framing


1x6 Planking
Rounded edges and
rough texture is a plus!
See image above

Attach with nails



Stage Right and
Left
Dock Platforms
18" tall.
Note location of
water tank on
floorplan.

Planking
is flush to
frame upstage.
Overhang 1"
Stage right and stage left

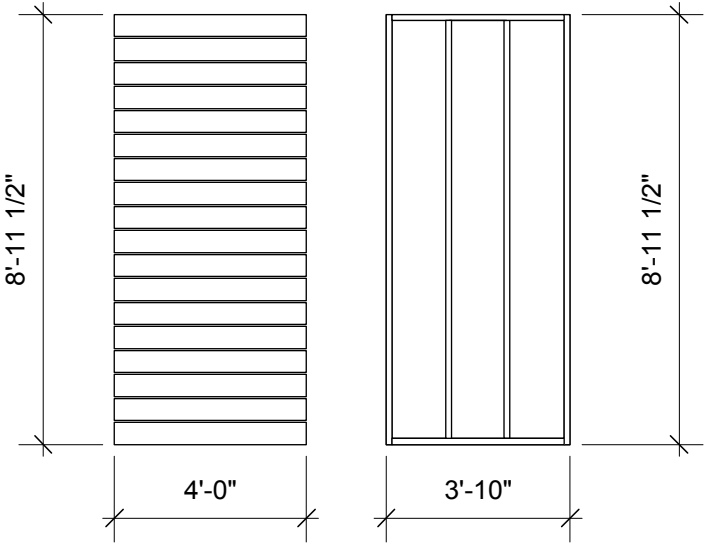

Producing Organization

St. Olaf Theater

Production Title

Talley's Folly

Designer

Brian
Bjorklund

Drawing Information

Date 7/31/15

Revision:

Drawn By: B. Bjorklund

7/31/15

Scale

1/4"=1'-0"

Platform Details

Drawing Number

3 of X