




1

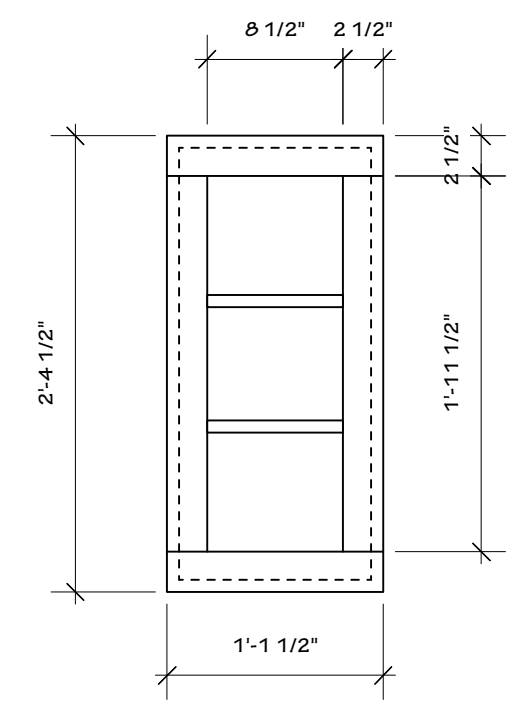


2

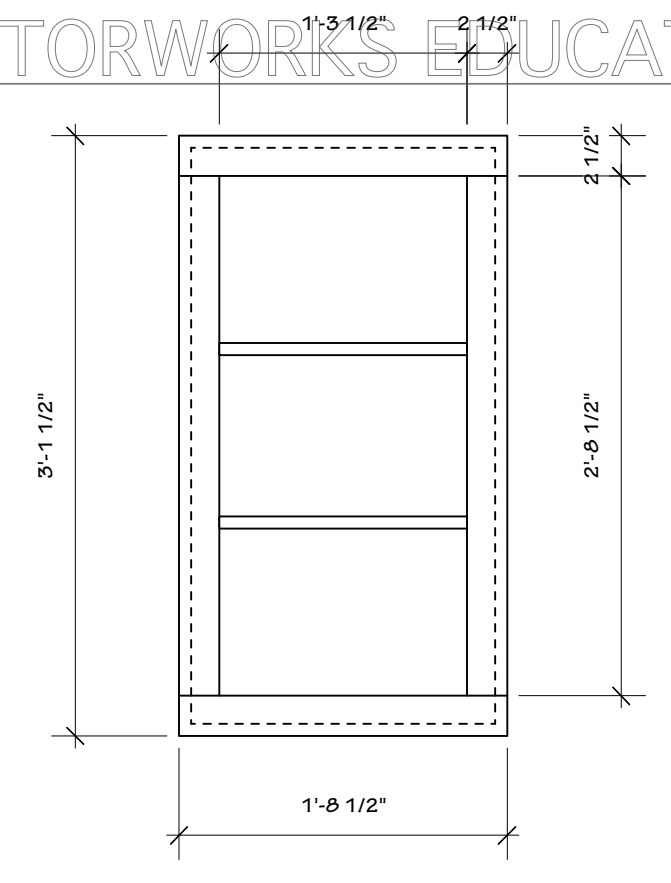

3

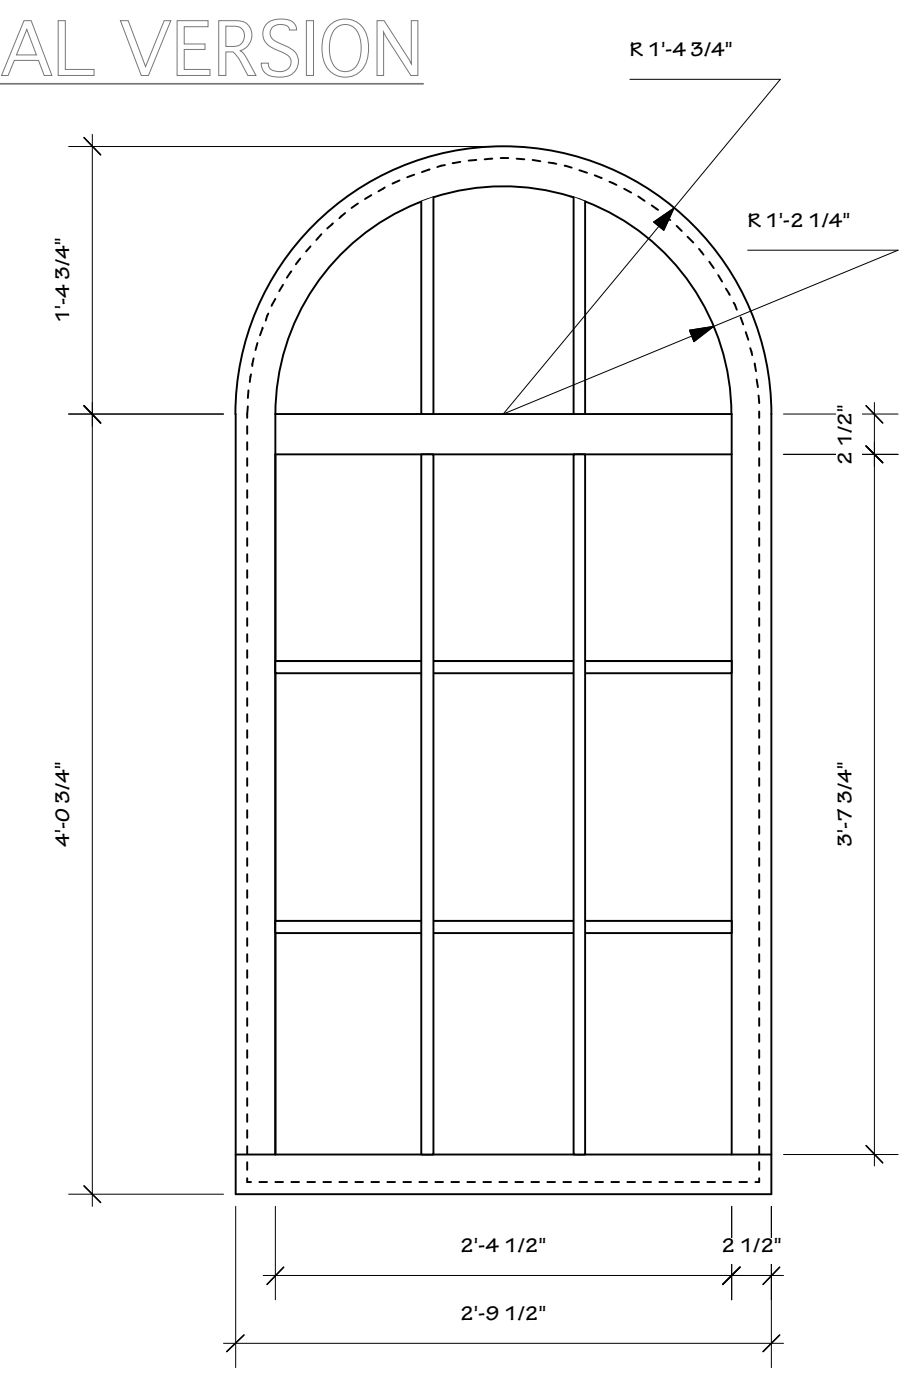


5

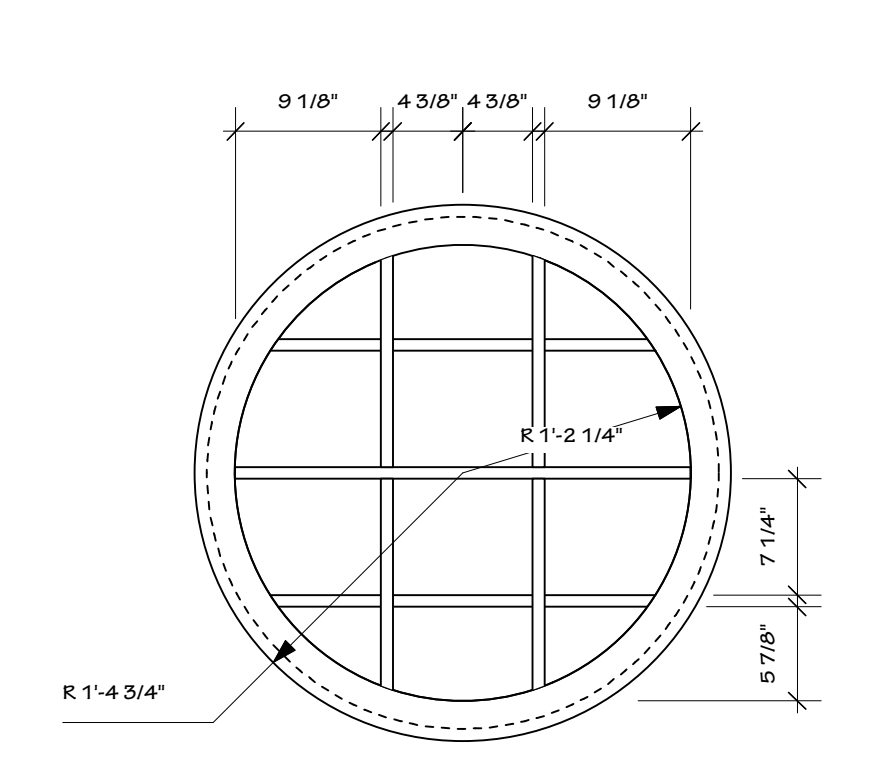


6

Notes:


- Dashed lines indicate the opening size in the wall unit
- Attach frosted Plexiglass to back side of window frames
- Mullions are 3/4" x 3/4" pine

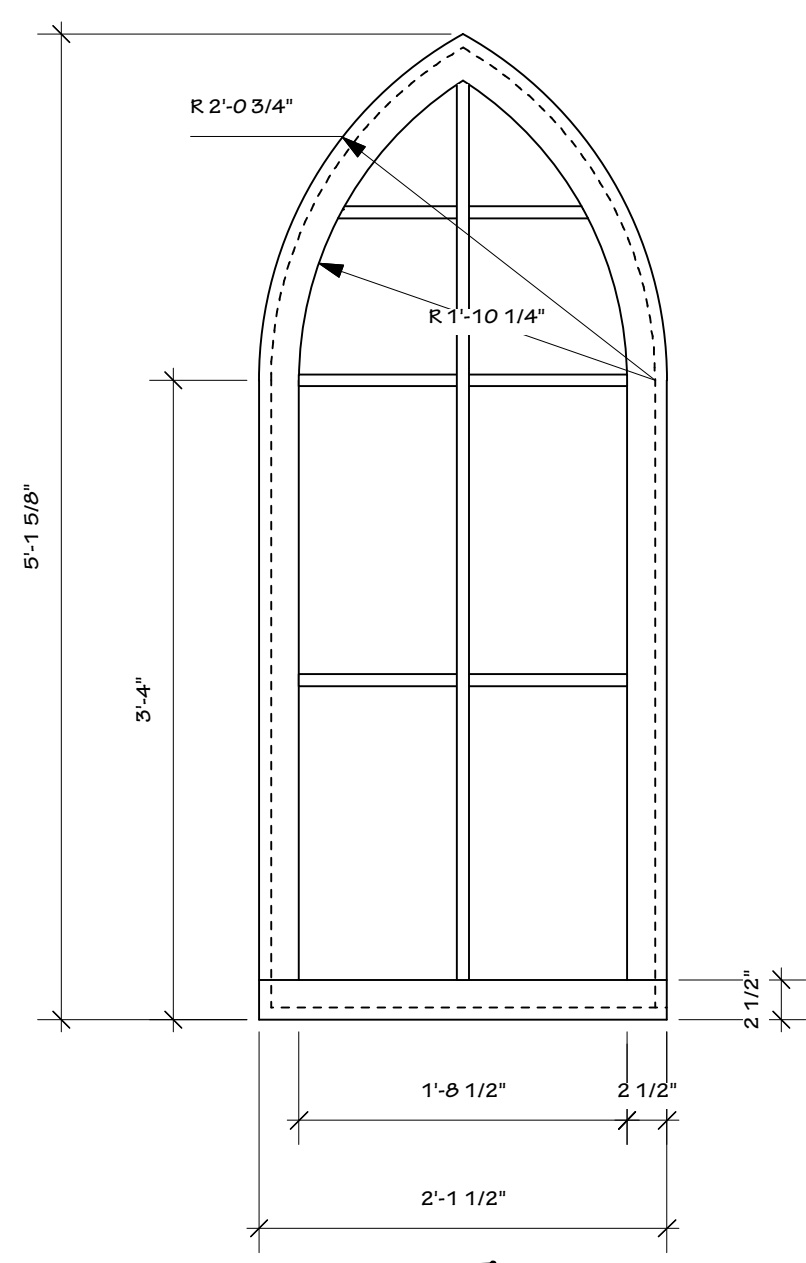


7

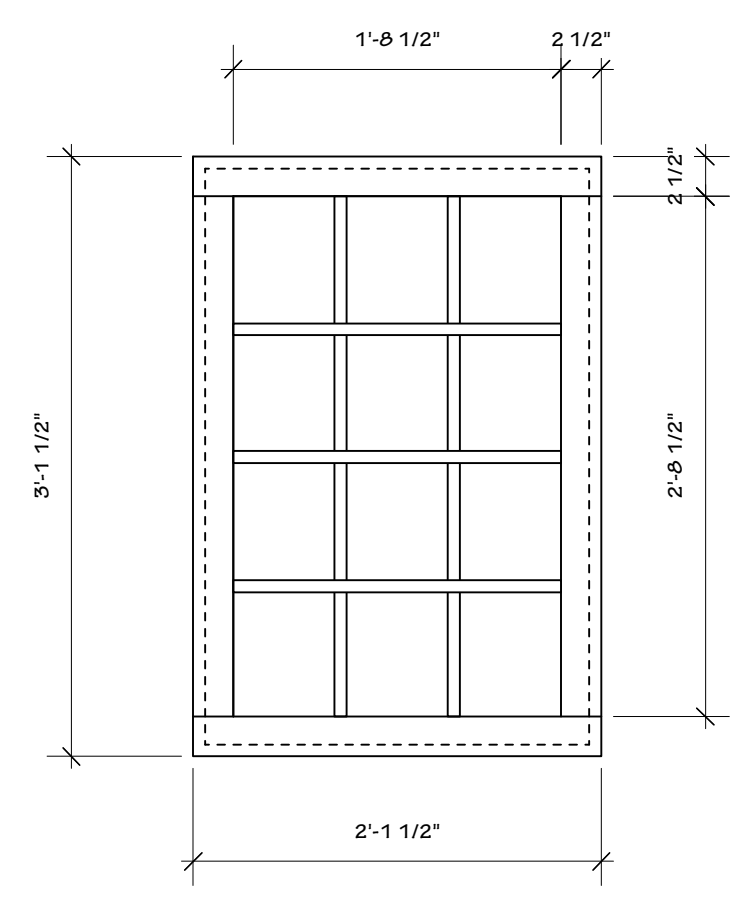

8

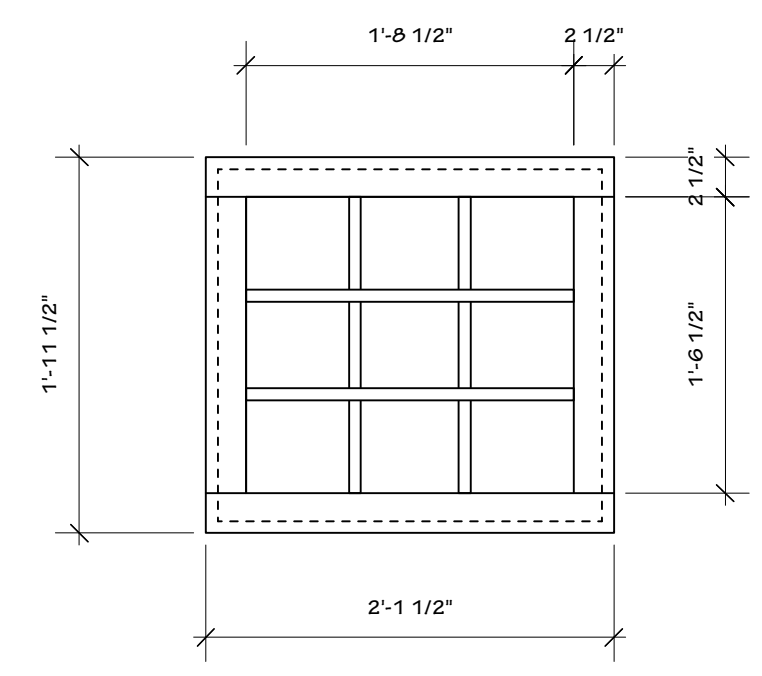

9

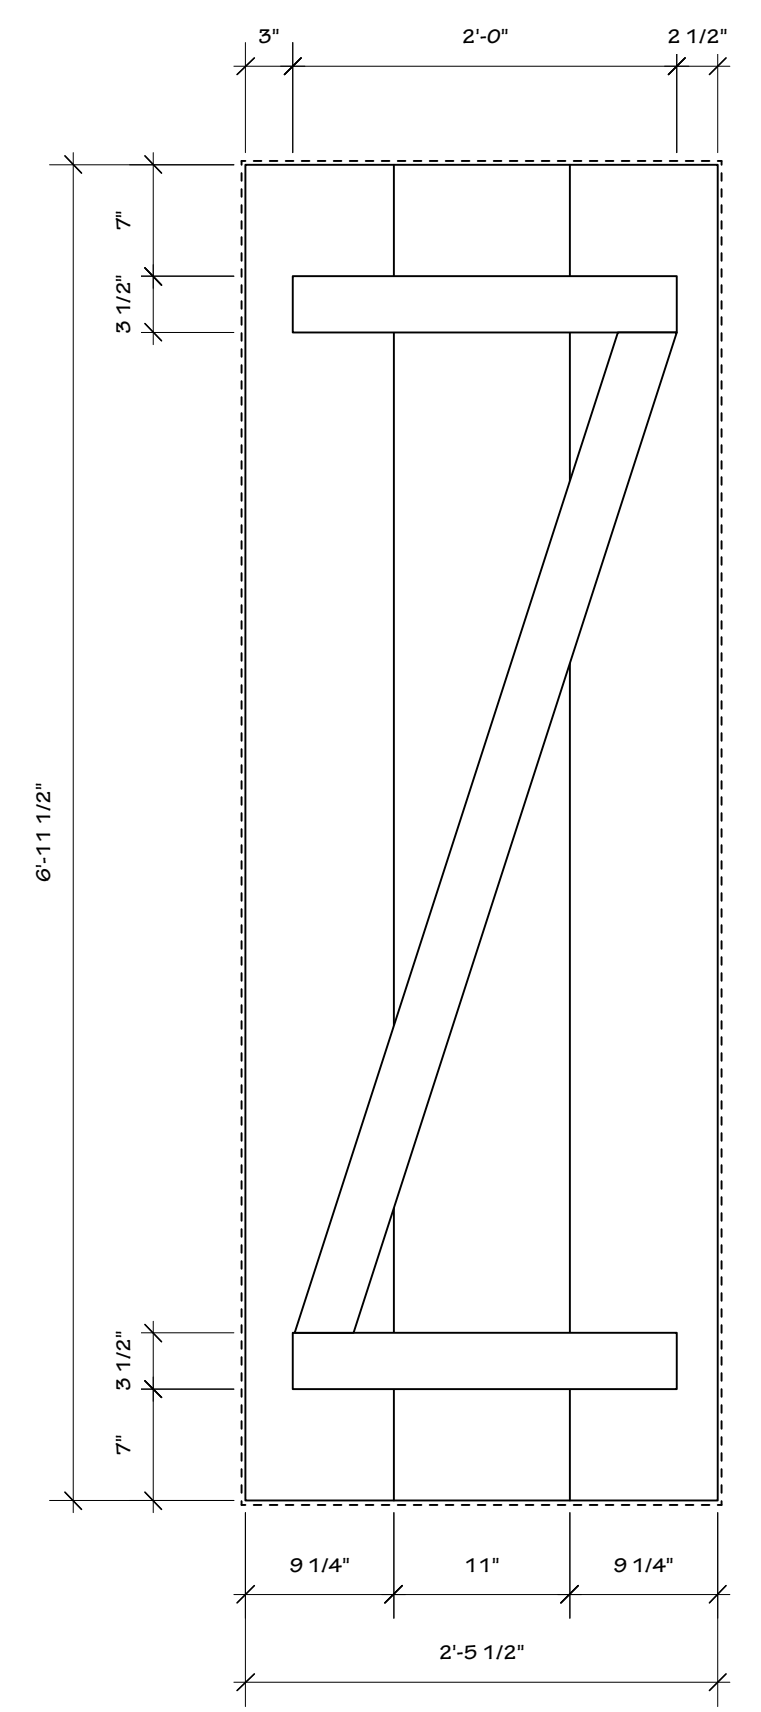

Door 1