


- 40
- 39
- 38
- 37
- 36
- 35
- 34
- 32
- 31
- 30
- 29
- 28
- 27
- 26
- 25
- 24
- 23
- 22
- 21
- 20
- 19
- 18
- 17
- 16
- 15
- 14
- 13
- 12
- 11
- 10
- 9
- 8
- 7
- 6
- 5
- 4
- 3
- 2
- 1

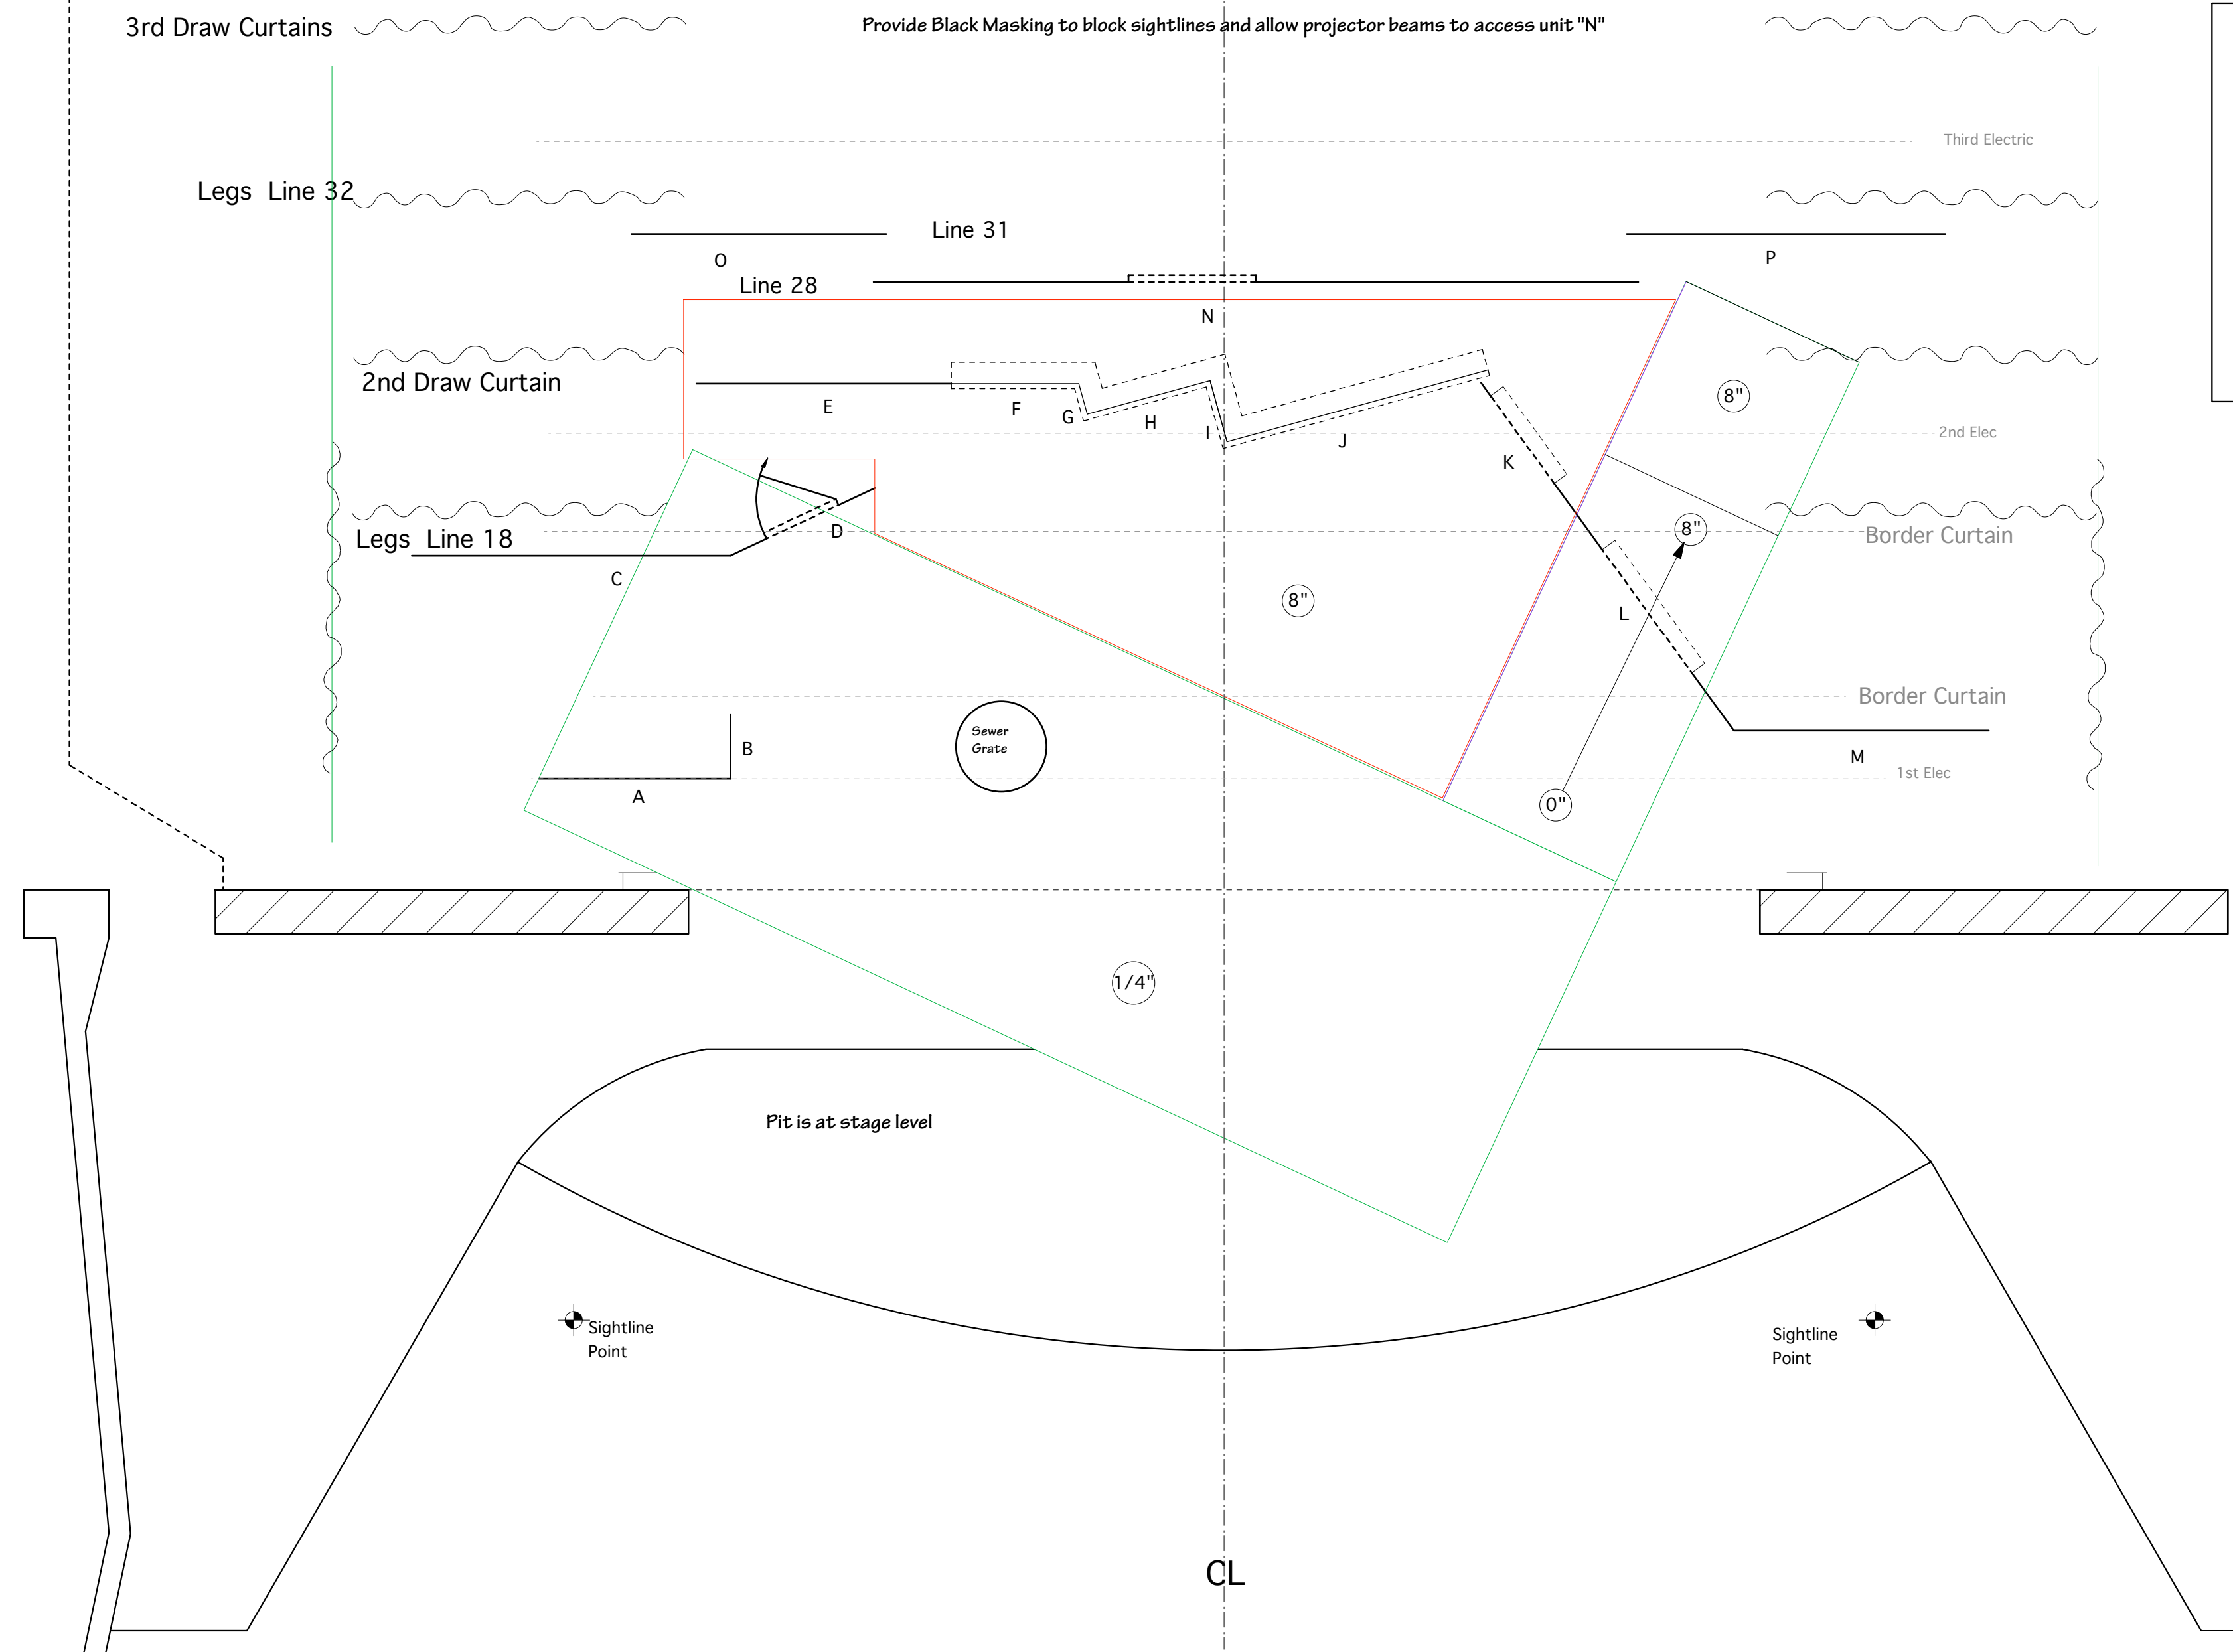

Stairs
Down
to
Lower
Level

Producing Organization	Sightline Point	Production Title	Director	Drawing Information	Scale	Sightline Point	Drawing Number
St. Olaf Theatre		<i>The Hour We Knew Nothing of Each Other</i>	Bob Rosen	Date 9/12/10 Drawn By B. Bjorklund	1/4"=1'-0"		5 of 5
				Revision: 9/12/10	Floorplan		