



- 40
- 39
- 38
- 37
- 36
- 35
- 34
- 32
- 31
- 30
- 29
- 28
- 27
- 26
- 25
- 24
- 23
- 21
- 20
- 19
- 18
- 17
- 16
- 14
- 13
- 11
- 10
- 9
- 8
- 7
- 6
- 5
- 4
- 3
- 2
- 1

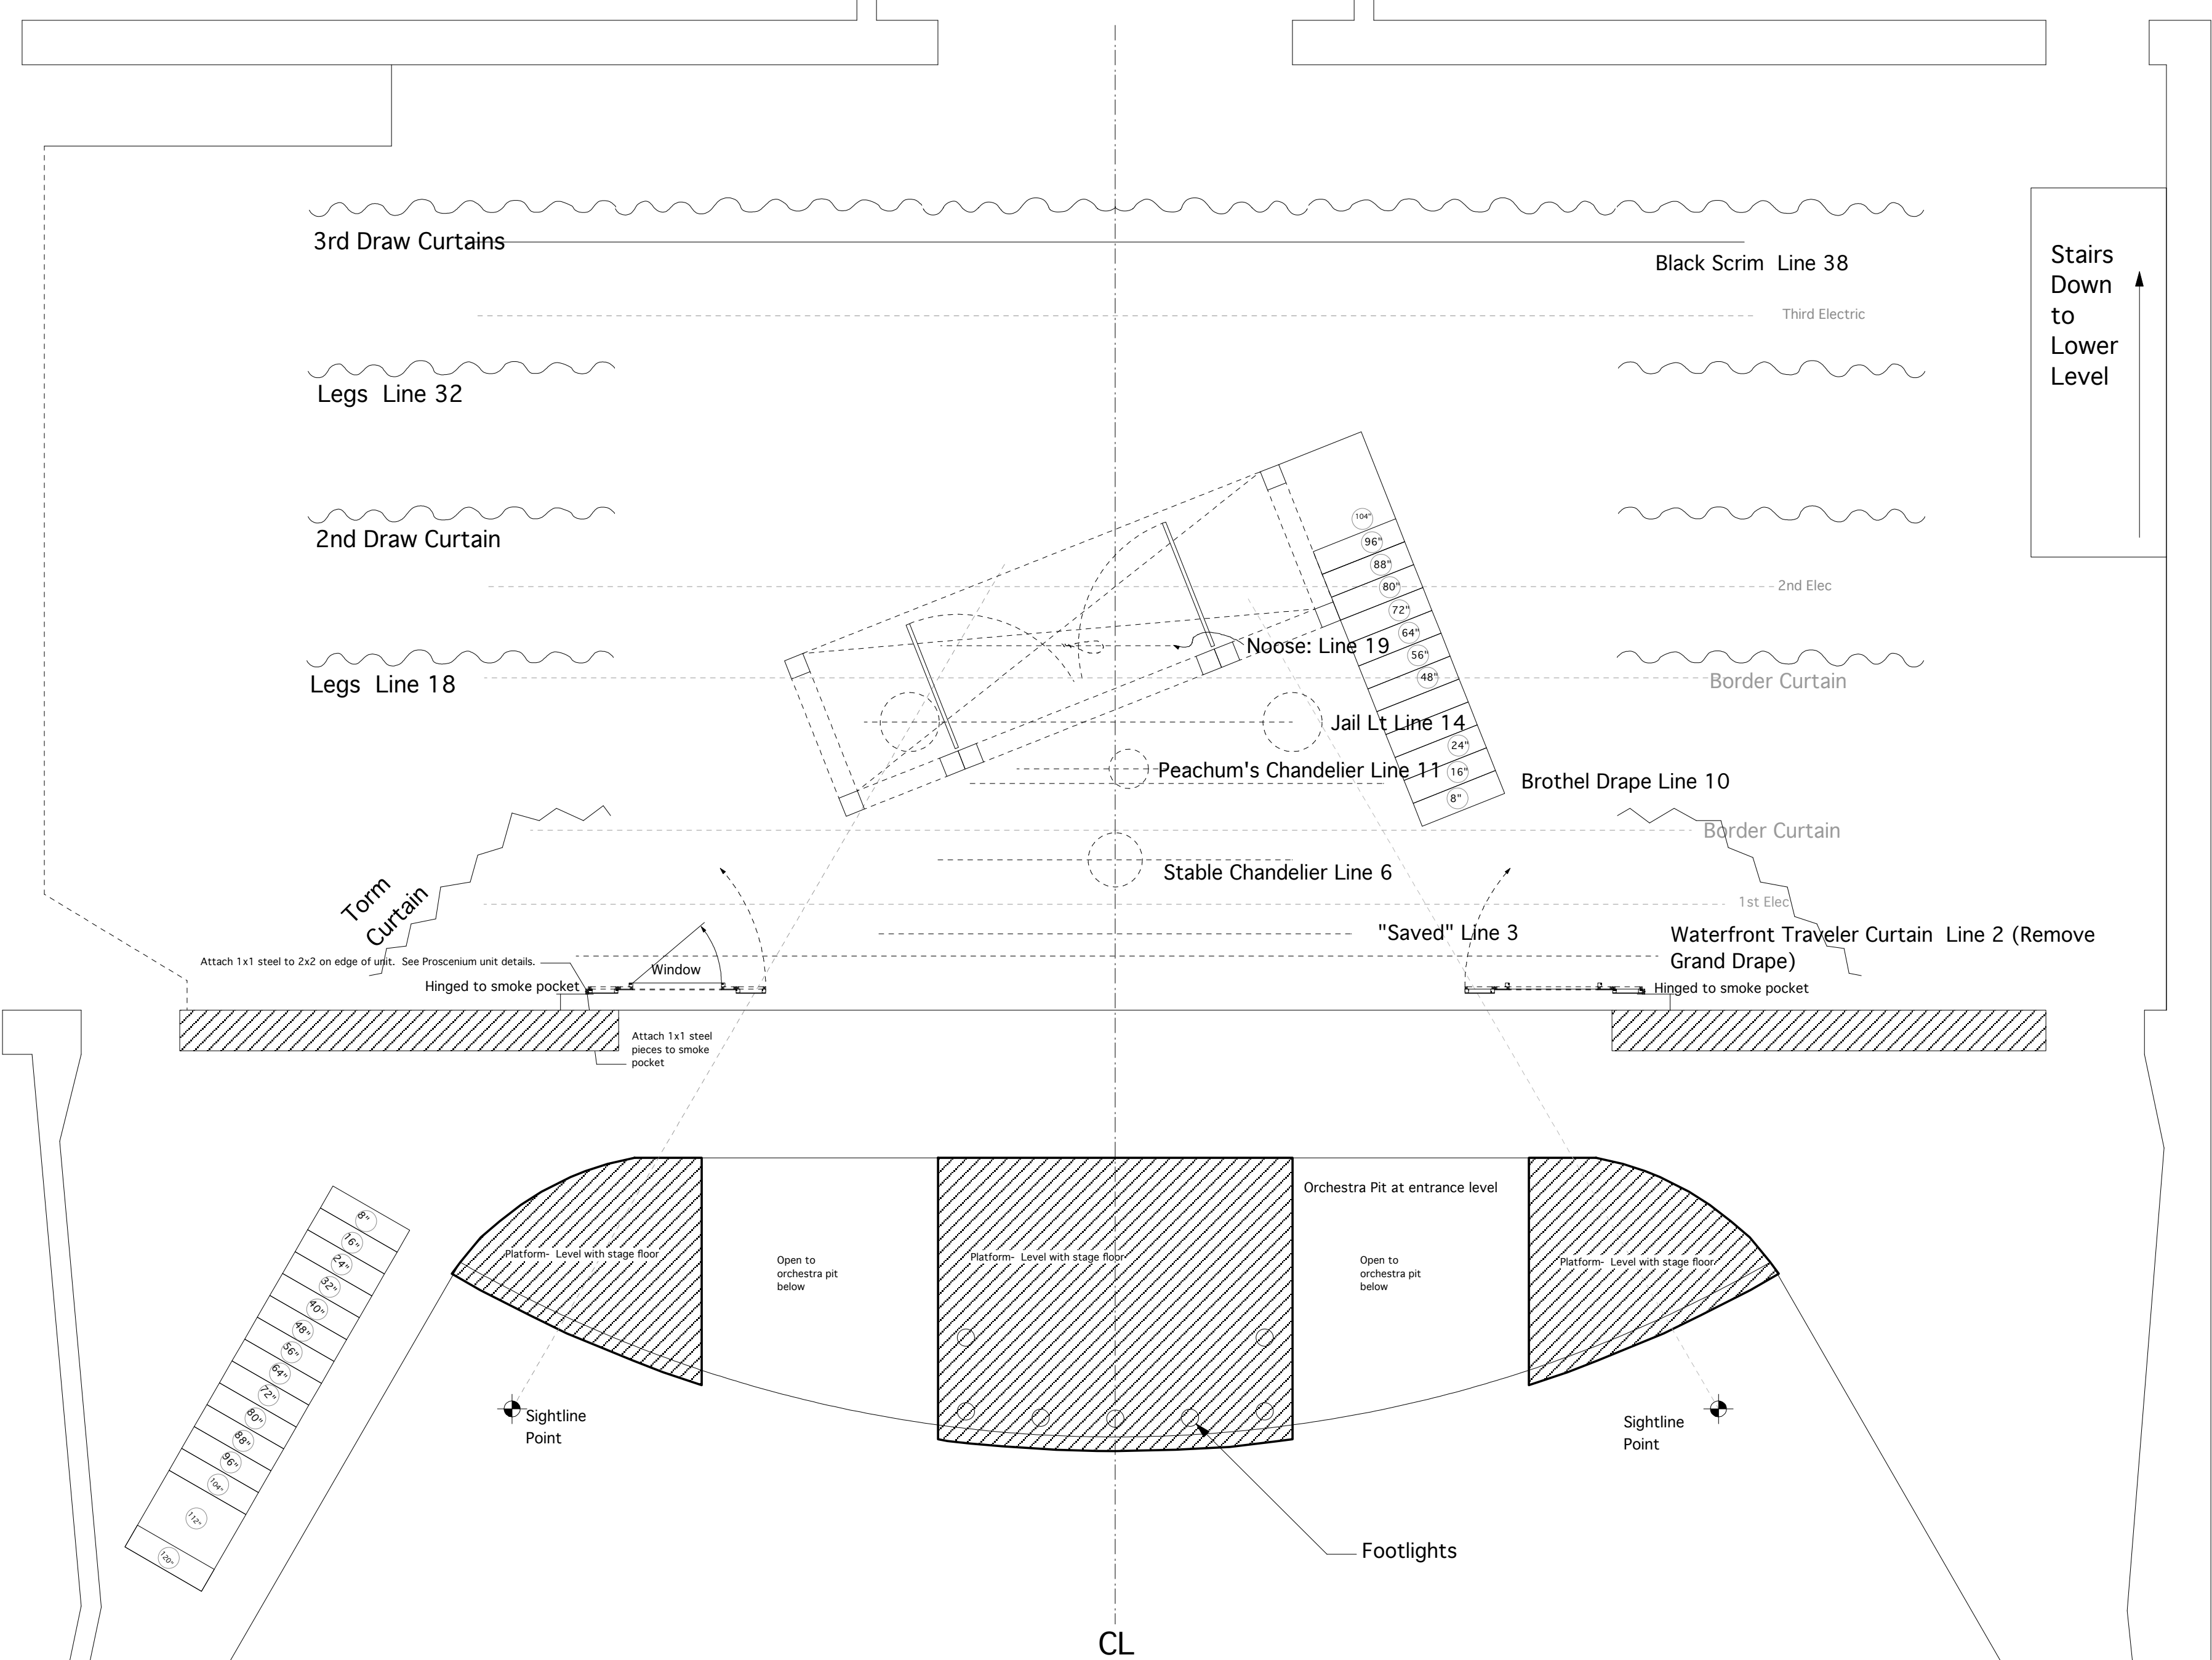

Stairs  
Down  
to  
Lower  
Level

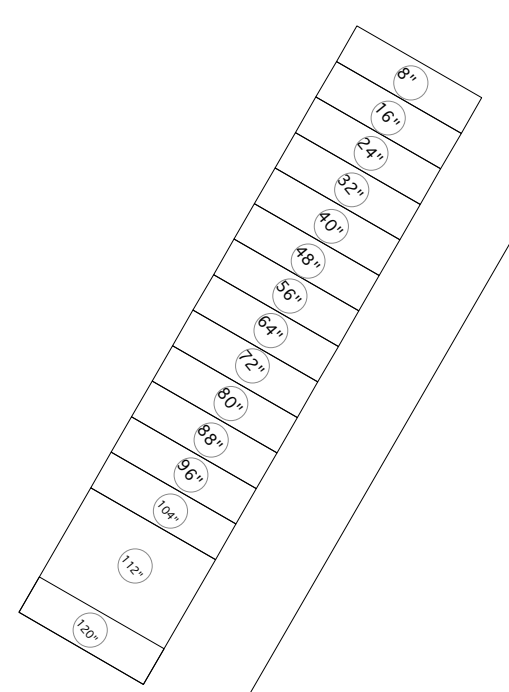

<b>The Three Penny Opera</b>		
St. Olaf Kelsey Theater		
Floorplan		
1/15/05	Scale: 1/4"	1
B. Bjorklund <span style="color: red;">Revision: 2/22/05</span>		

Sightline  
Point

Sightline  
Point

Sightline  
Point

CL

Footlights

Orchestra Pit at entrance level

Open to  
orchestra pit  
below

Open to  
orchestra pit  
below

Platform- Level with stage floor

Platform- Level with stage floor

Platform- Level with stage floor

3rd Draw Curtains

Black Scrim Line 38

Legs Line 32

Third Electric

2nd Draw Curtain

2nd Elec

Legs Line 18

Border Curtain

Noose: Line 19

Jail Lt Line 14

Peachum's Chandelier Line 11

Brothel Drape Line 10

Stable Chandelier Line 6

Border Curtain

1st Elec

"Saved" Line 3

Waterfront Traveler Curtain Line 2 (Remove Grand Drape)

Torm  
Curtain

Hinged to smoke pocket

Window

Hinged to smoke pocket