

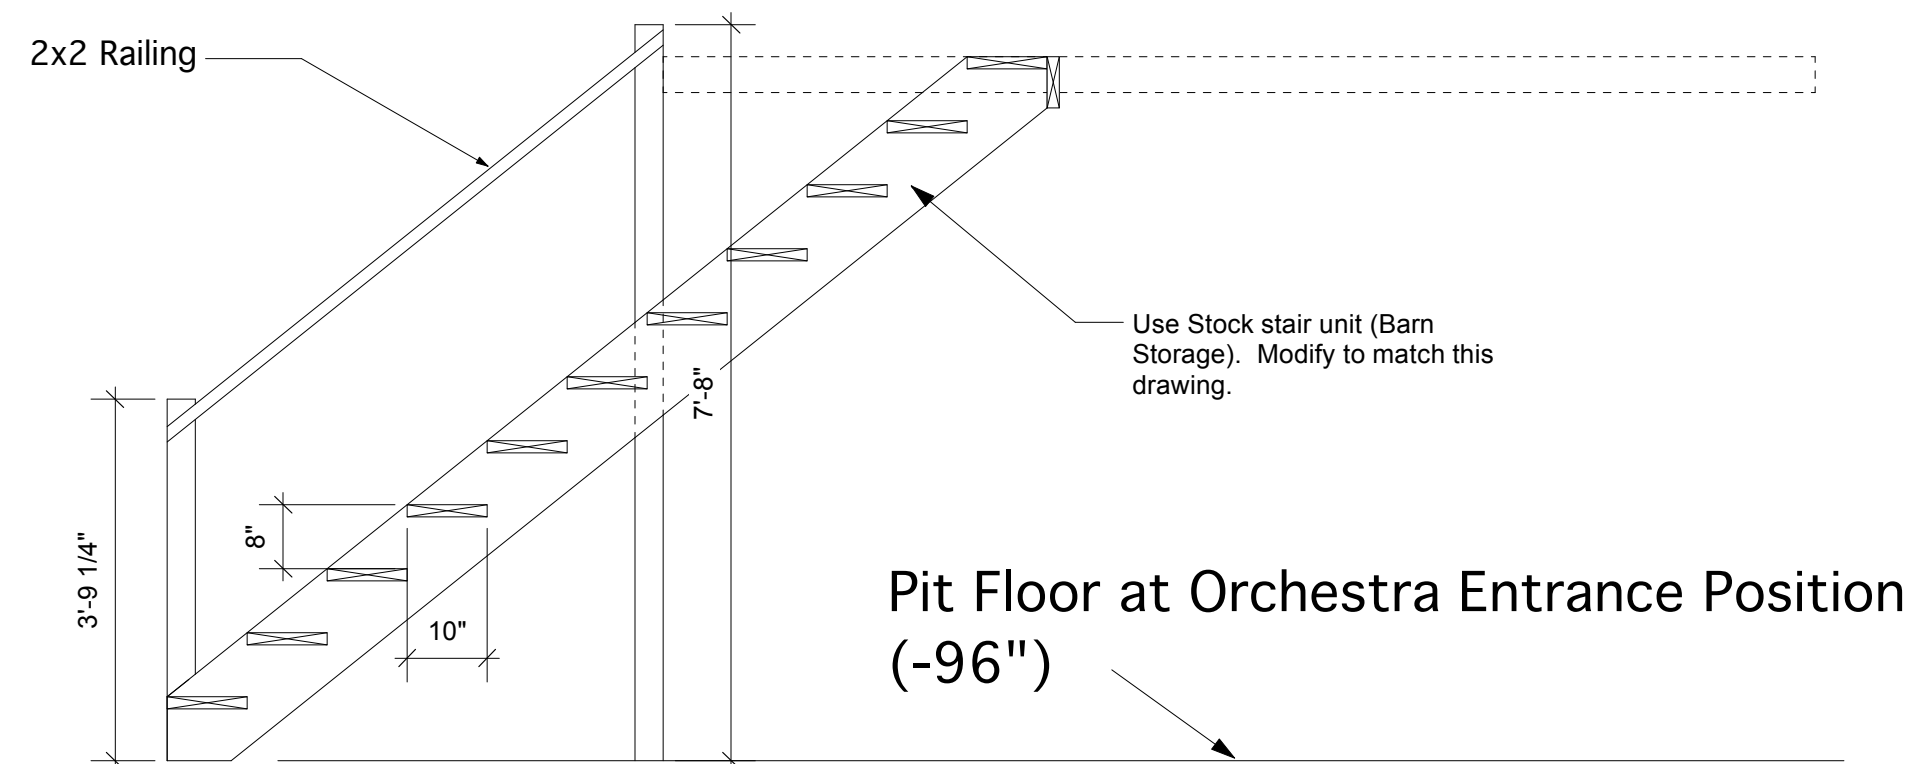


Top View

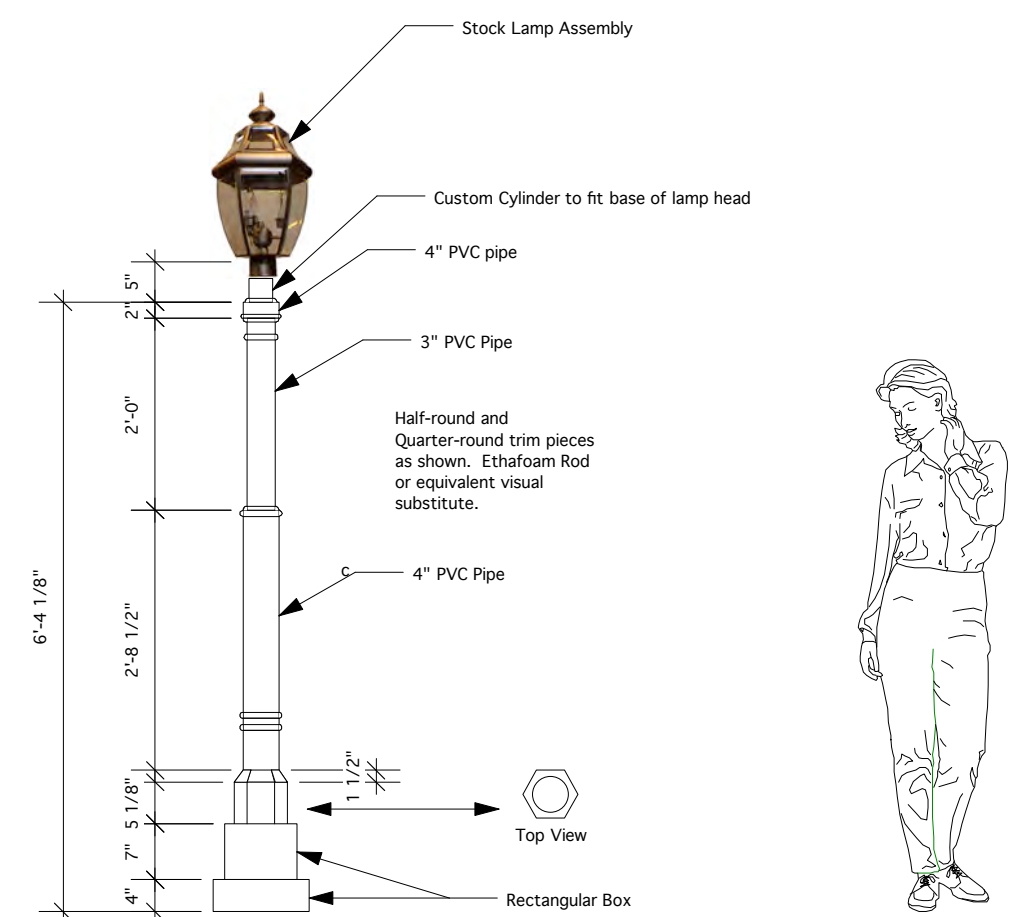

Section View: B-B'

Stair Unit & Platform in Pit

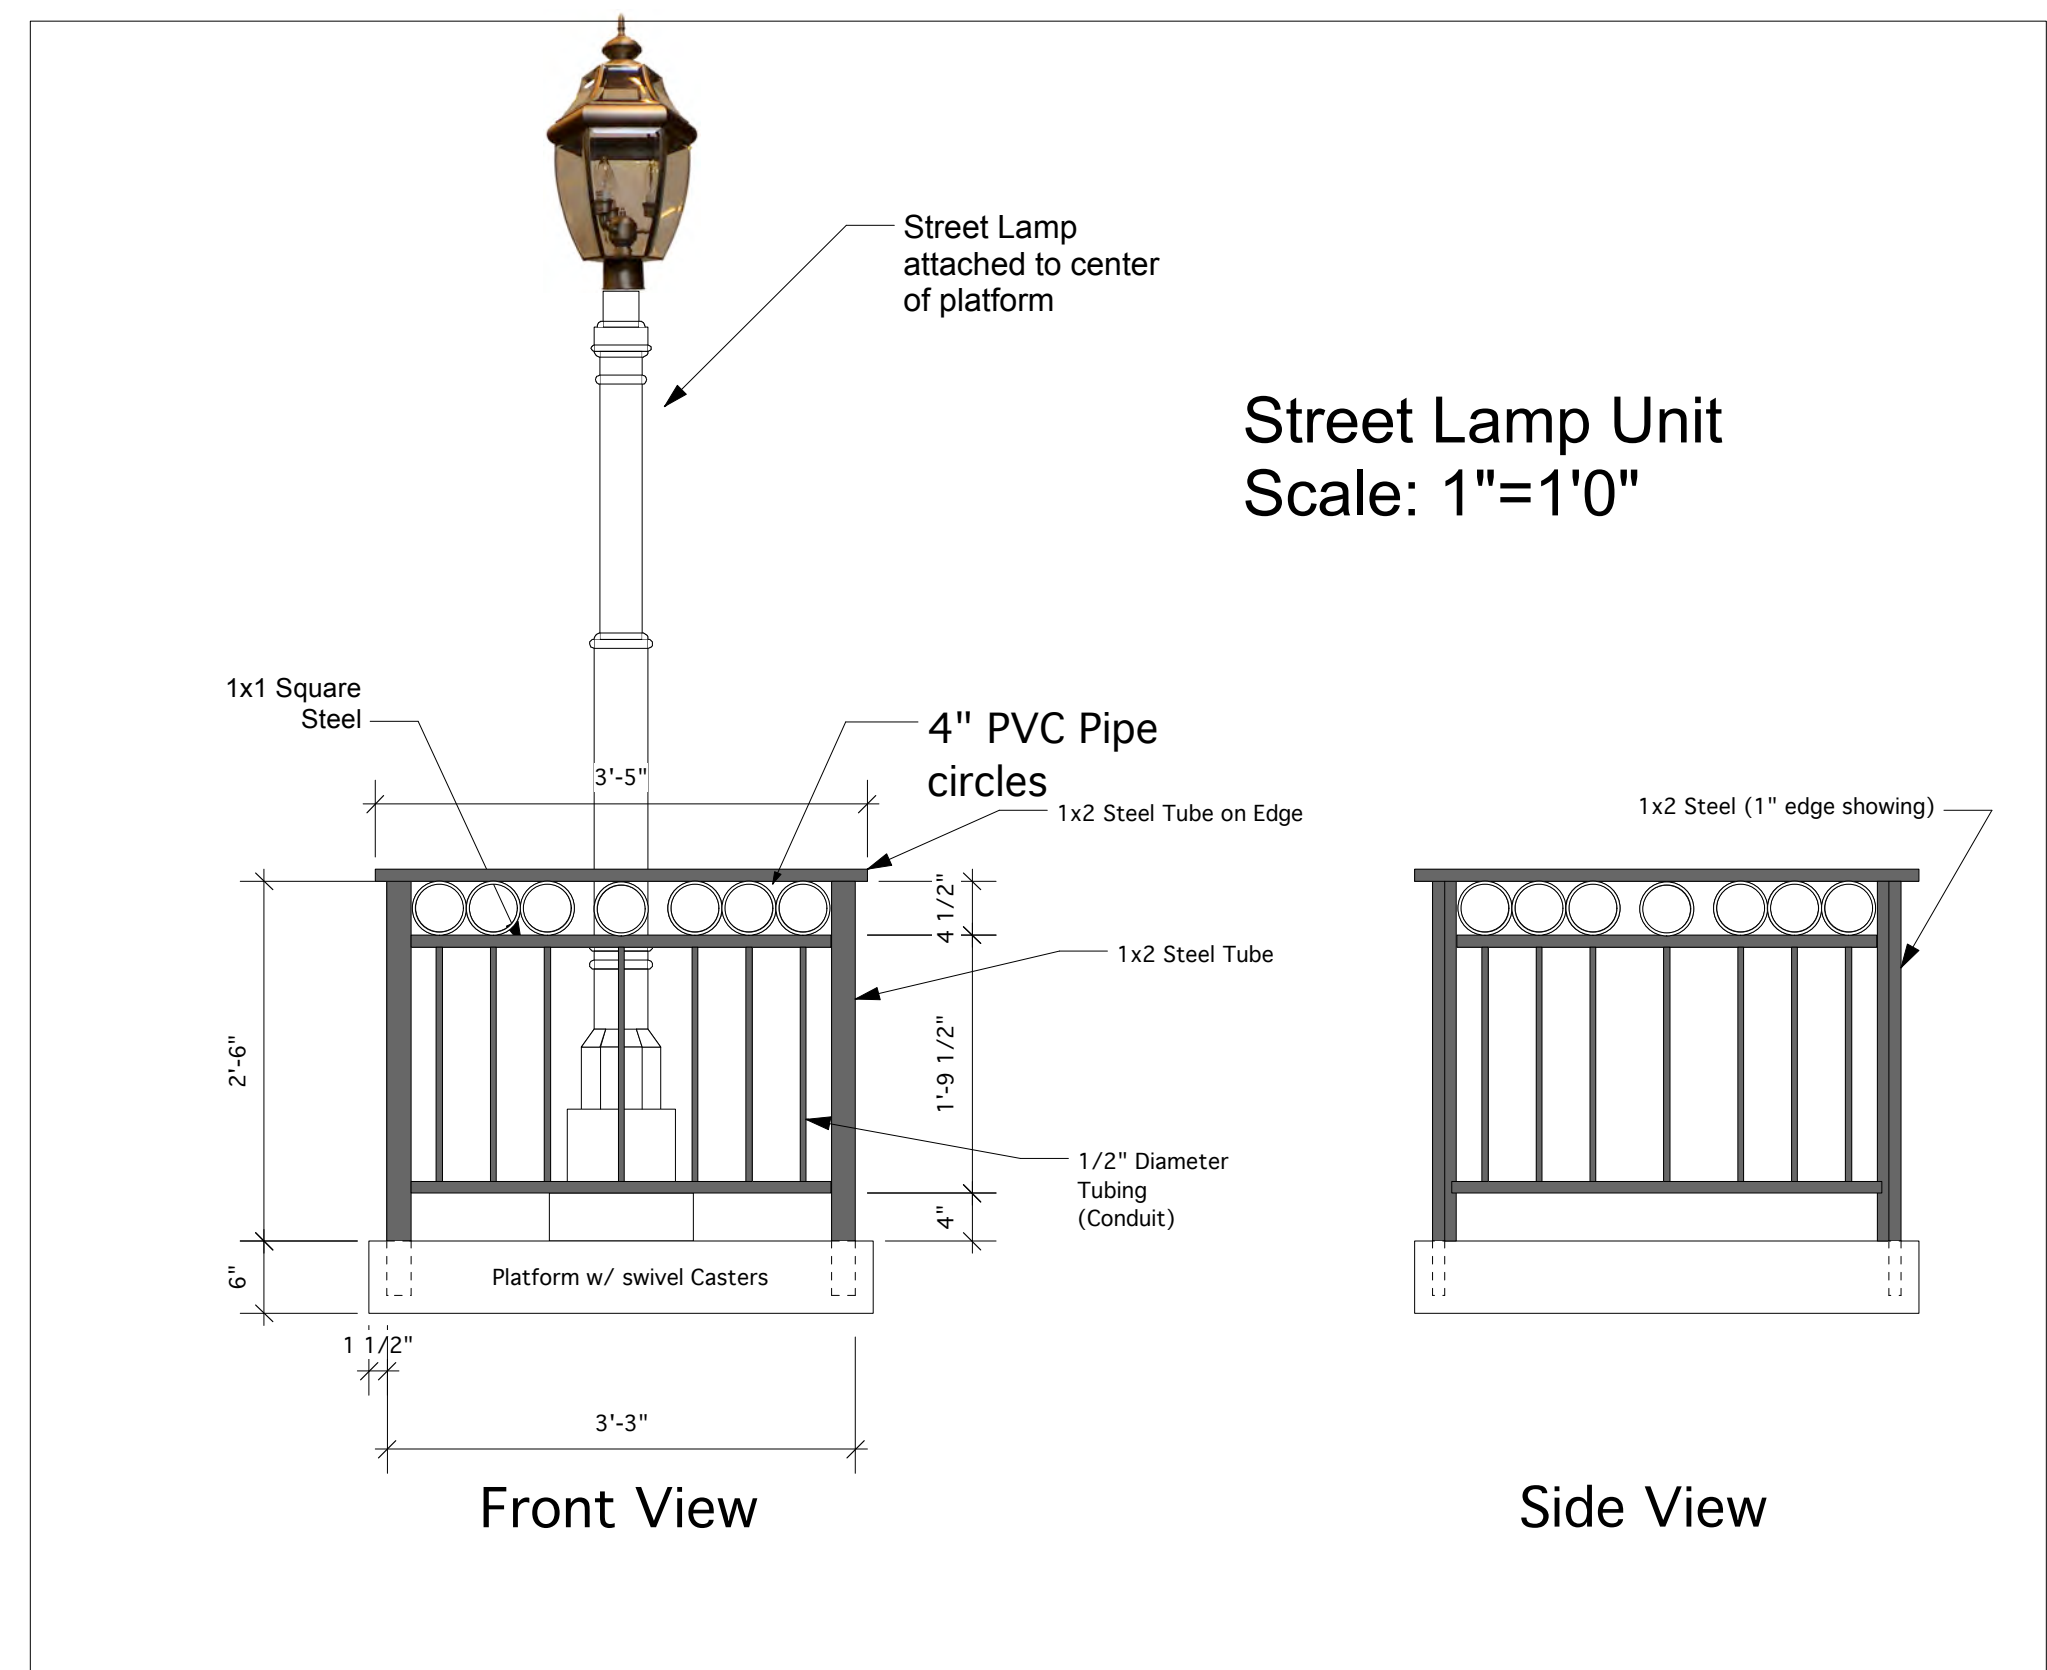

Urinetown	
St. Olaf Kelsey Theater	
Orch Pit Stairs & Platform; Street Light Unit	
8/29/06 Scale: 1/2"=1'-0" unless noted	4
B. Bjorklund Revision: 8/29/06	