


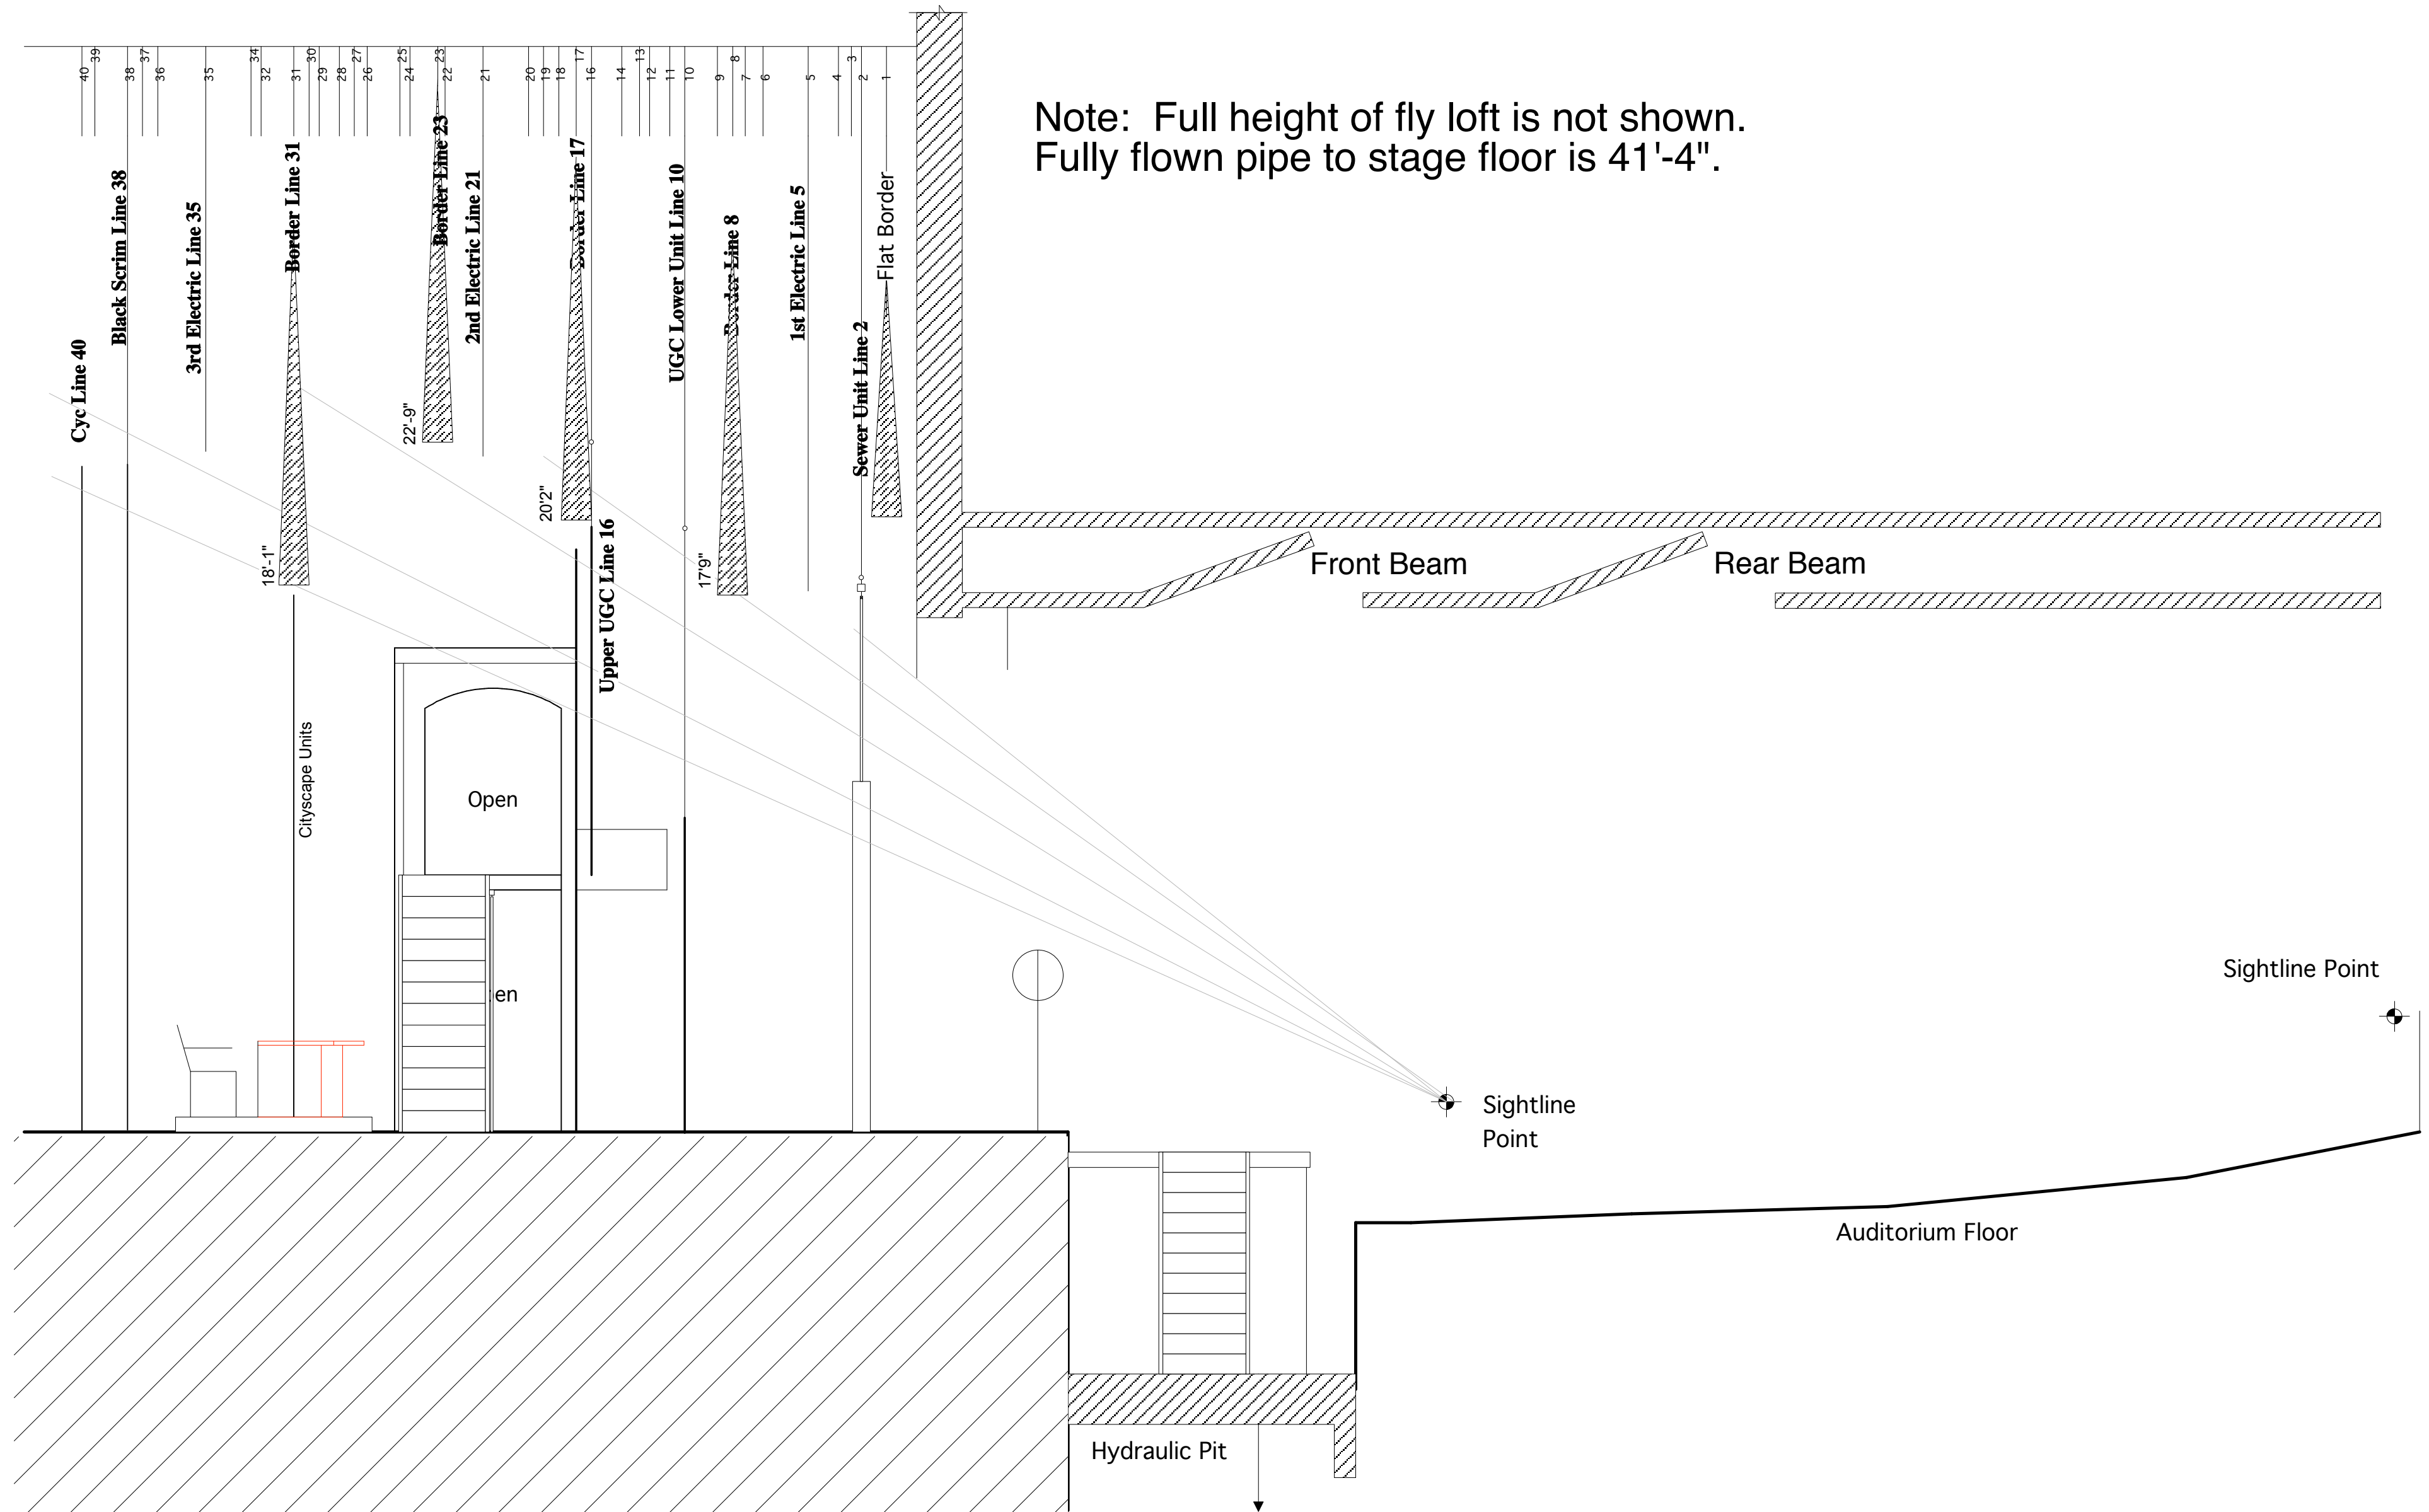

Urinetown	
St. Olaf Kelsey Theater	
Sectional Drawing	
8/31/06	Scale: 1/4" = 1'-0"
B. Bjorklund	Revision