




18" Platform

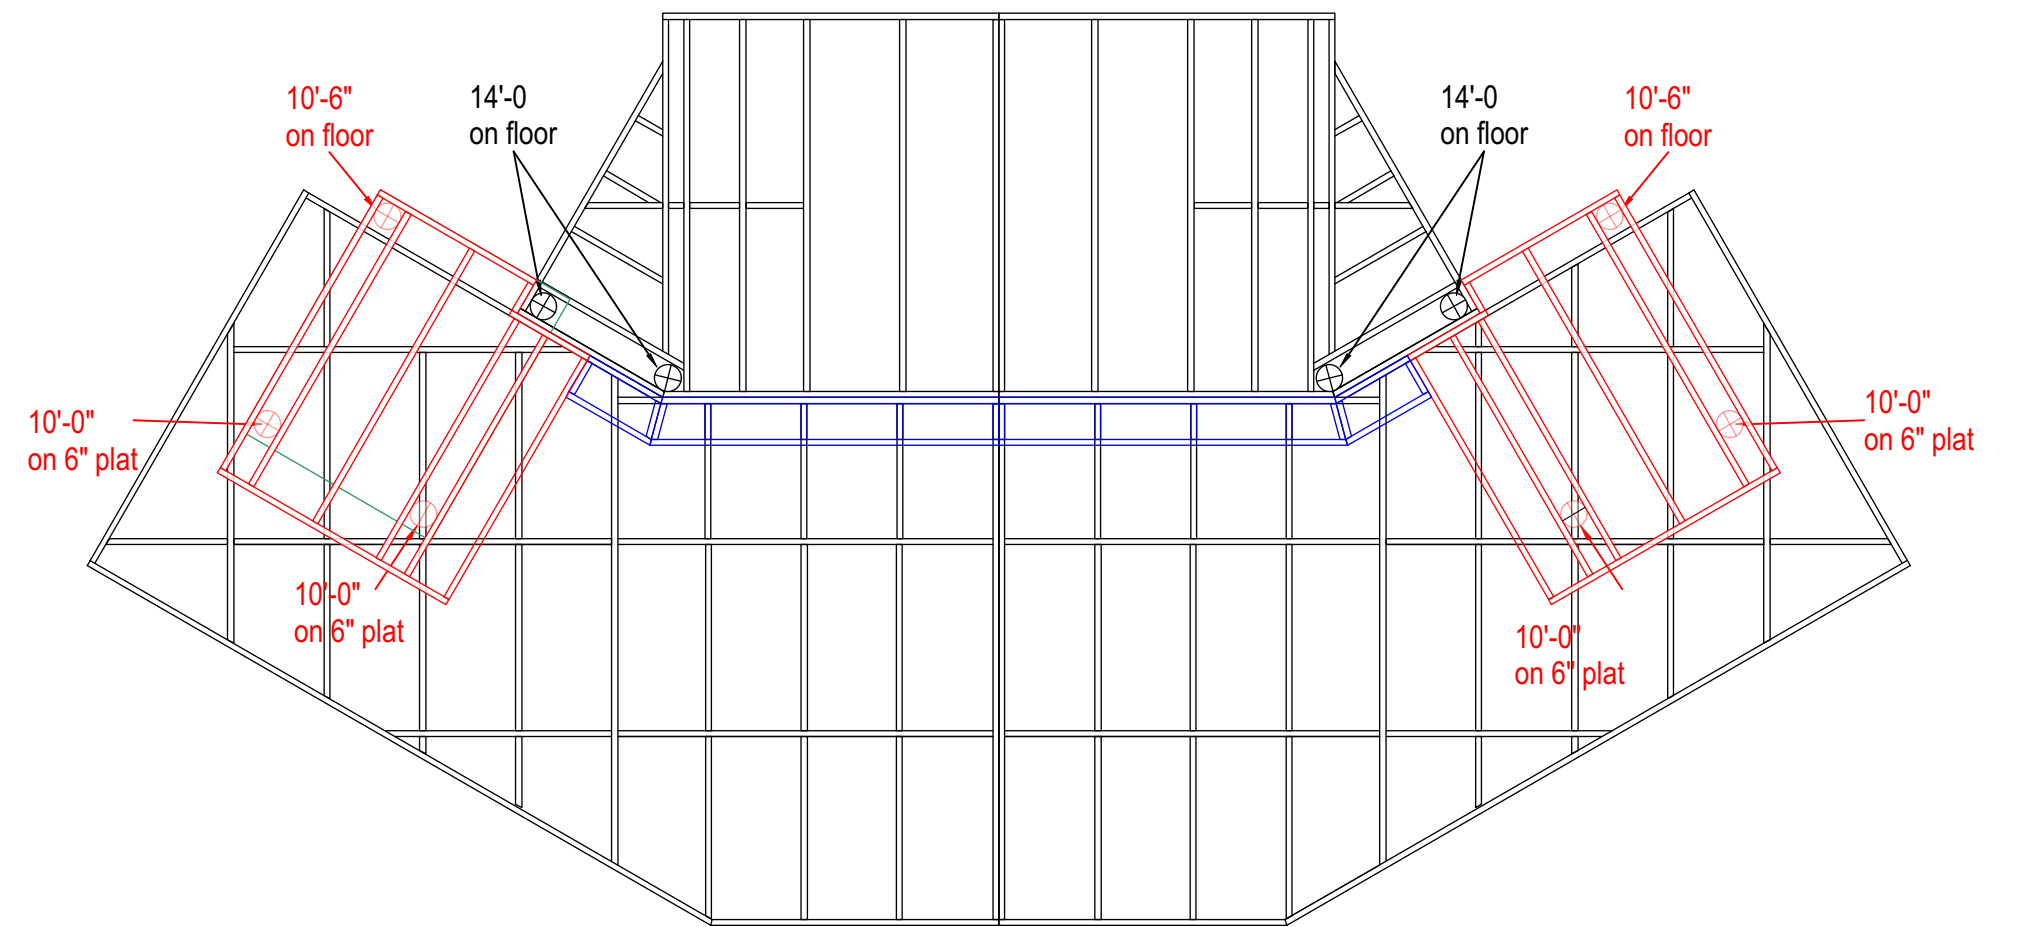

Composite View- All Three Levels

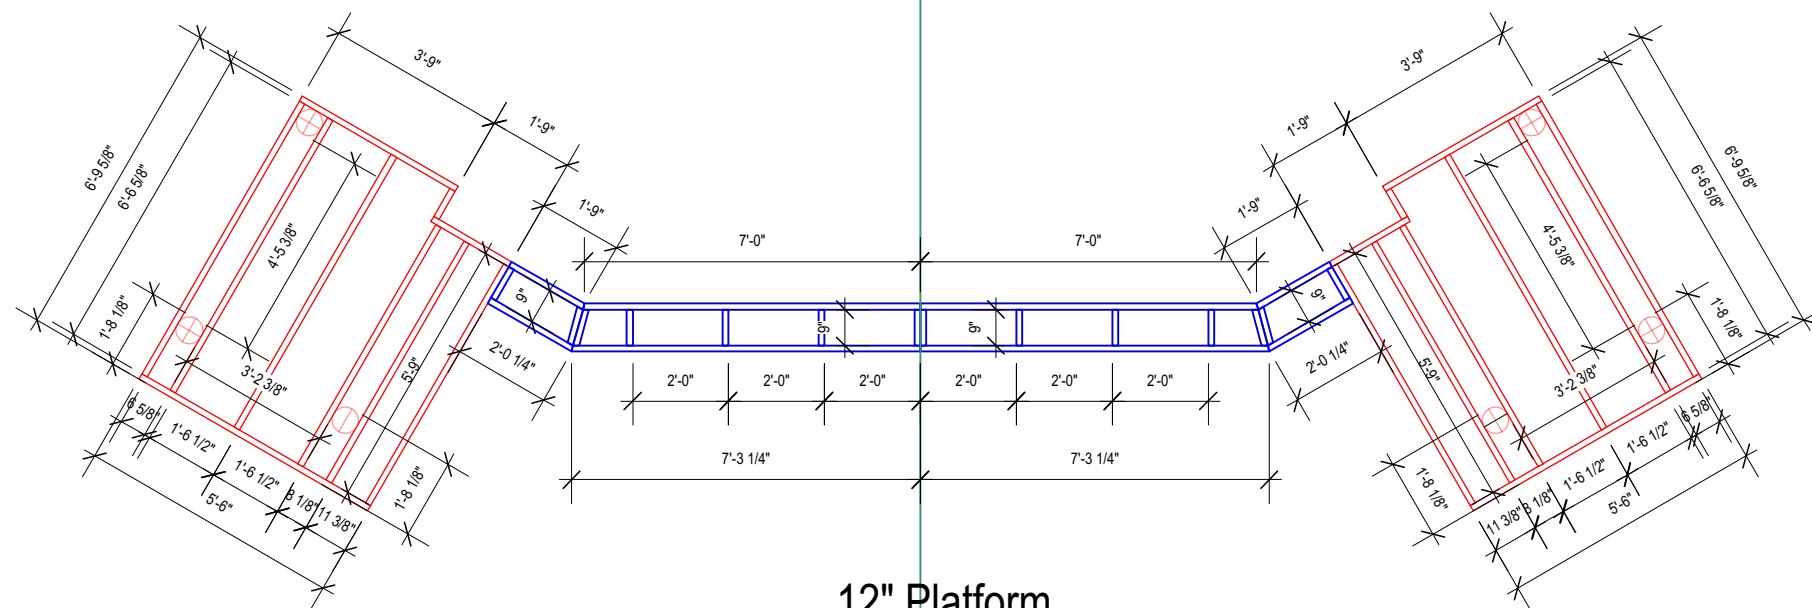

12" Platform
(install on top of 6" platform)

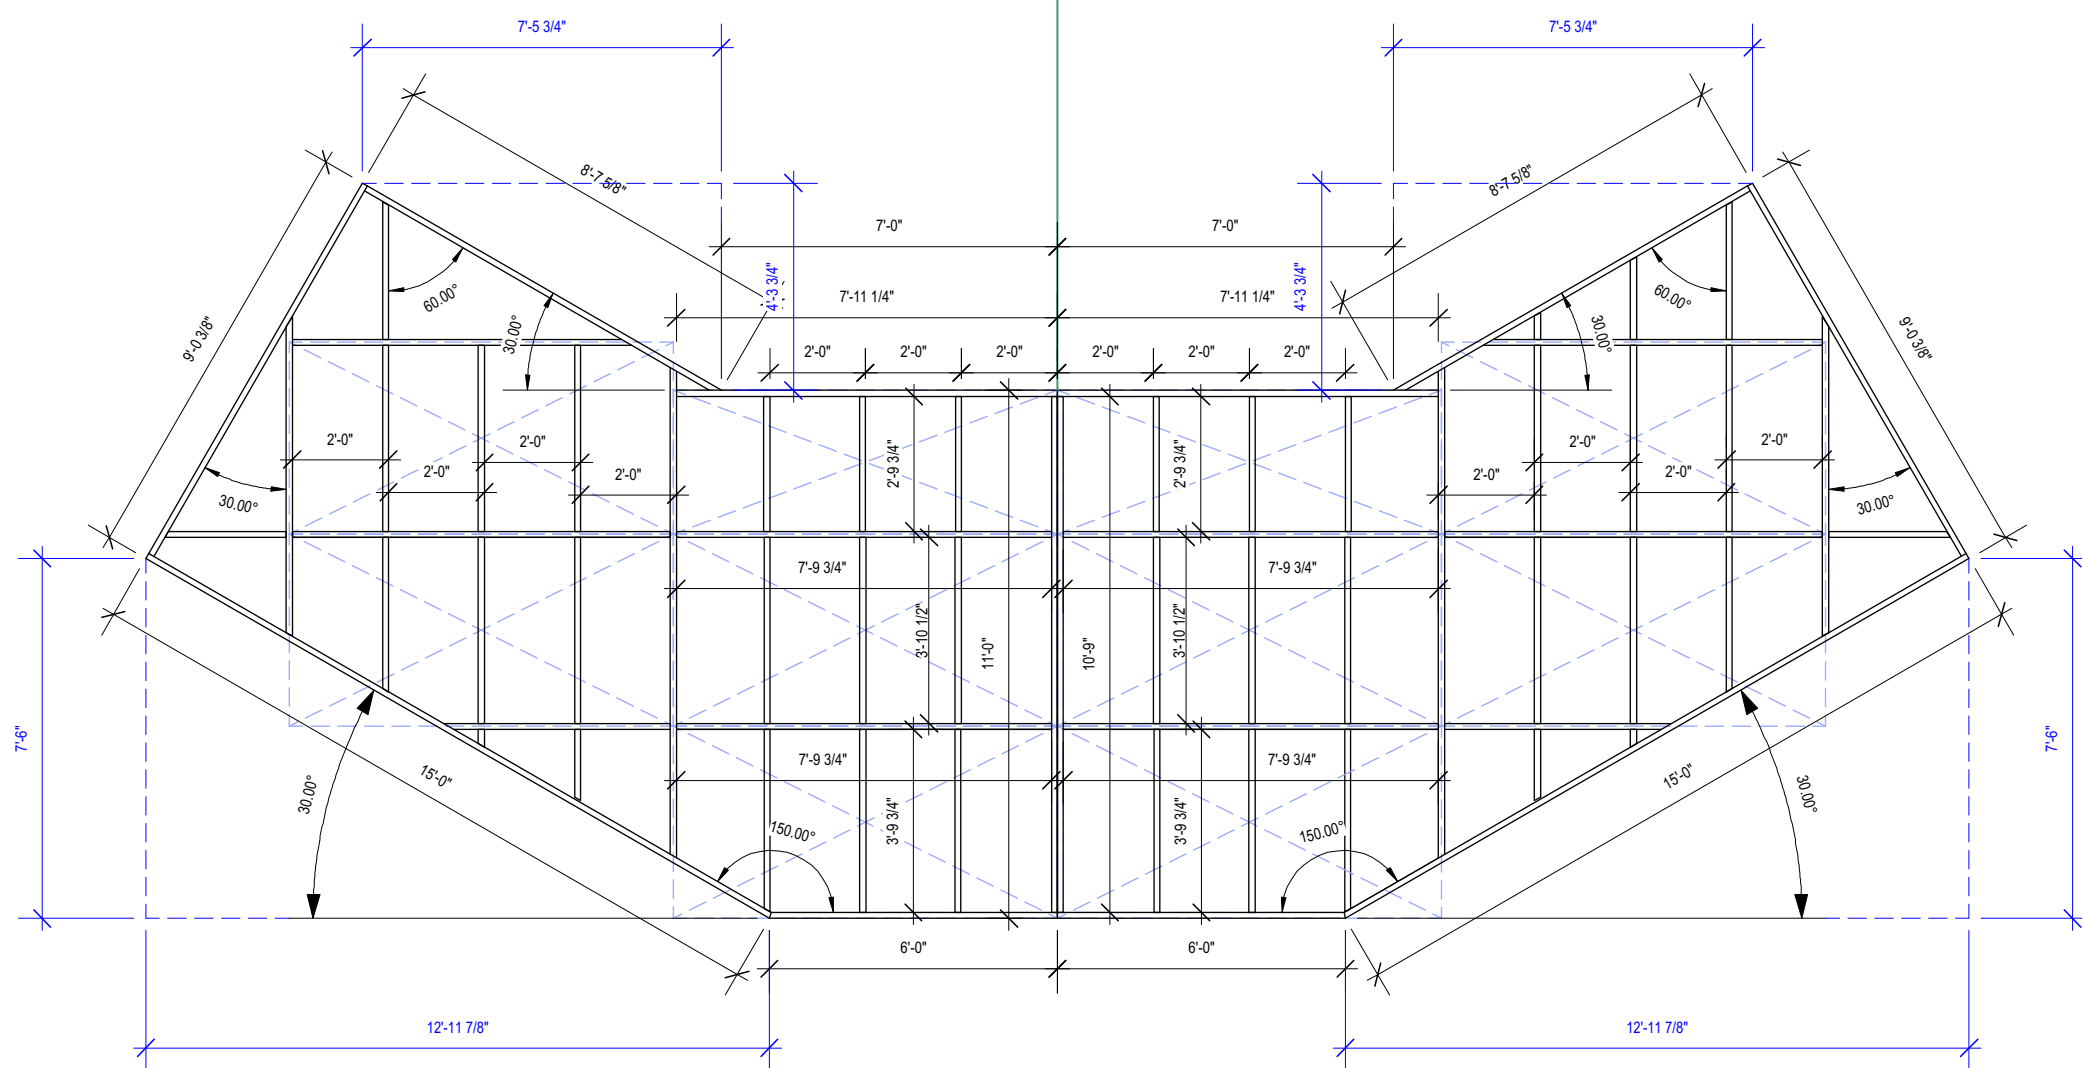

6" Platform

Production Name	<i>You Never Can Tell</i>	
Drawing Name	St. Olaf Kelsey Theatre	
Date:	1/29/18	Scale: 1/4" = 1'-0"
Name:	B. Bjorklund	Revision: